




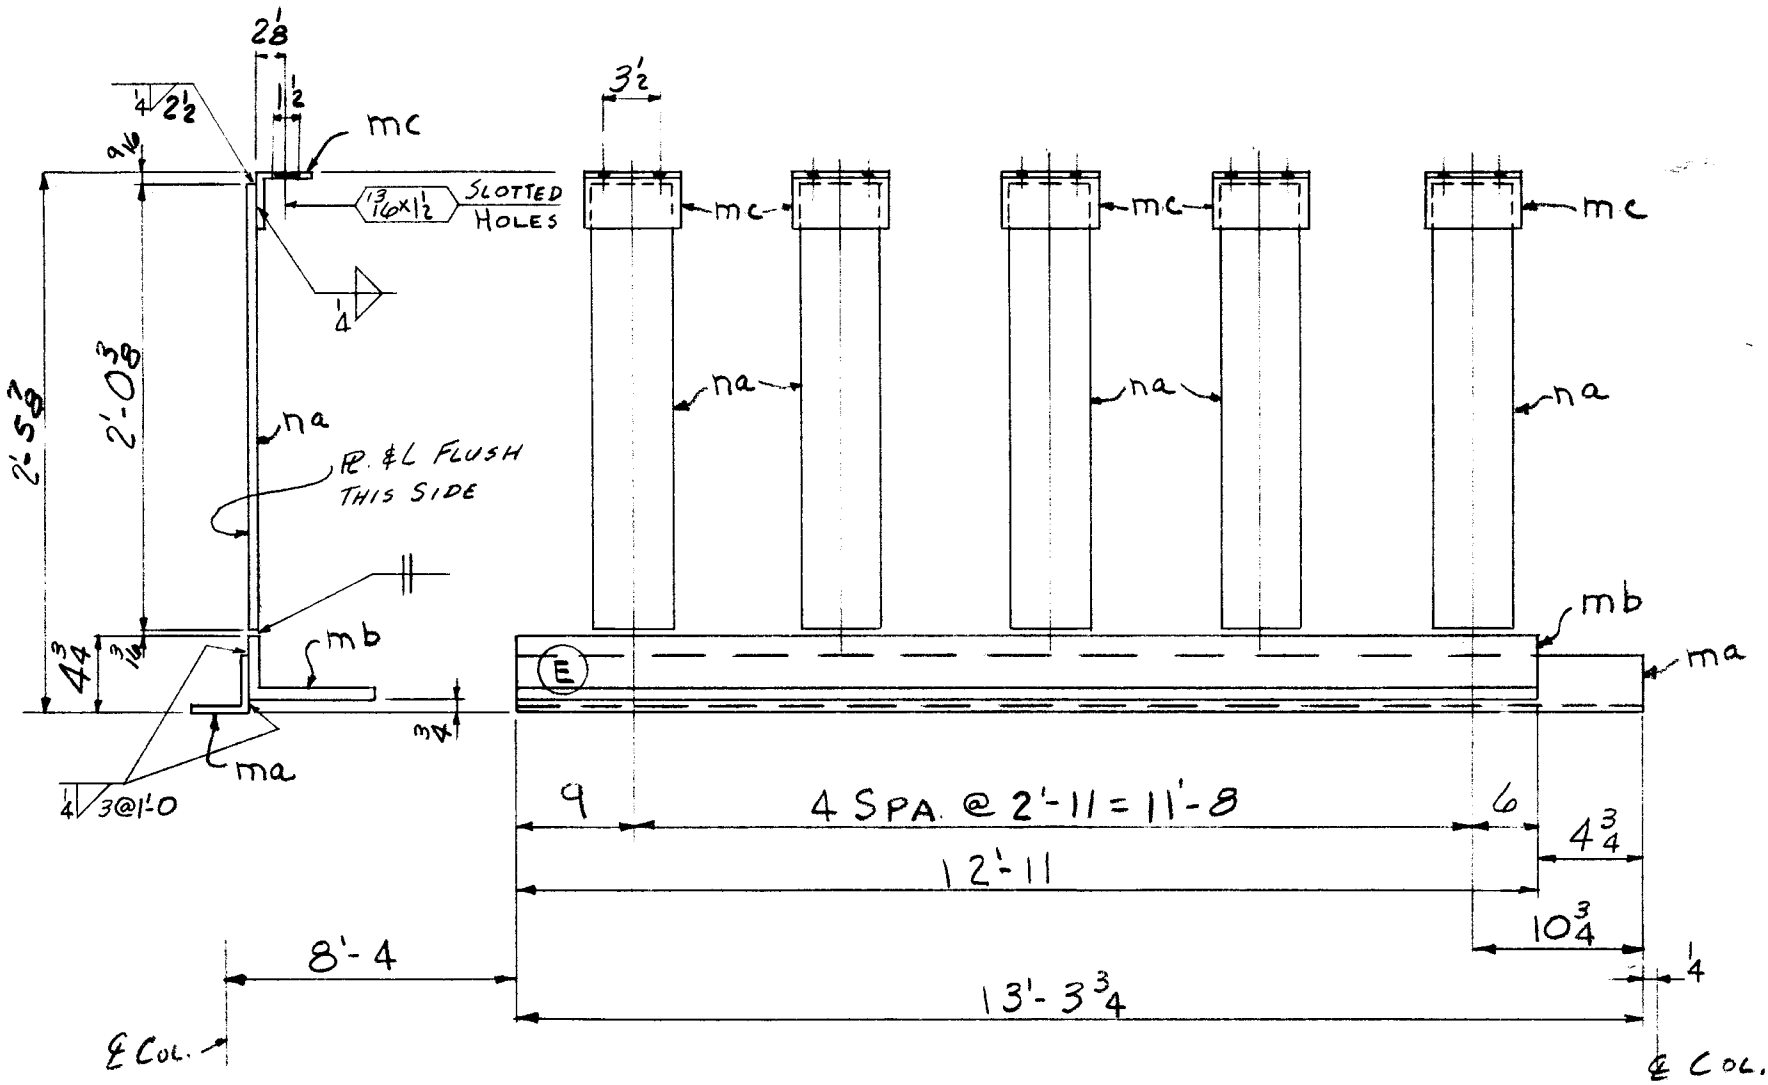

96	1	ma	L 3 1/2 x 3 1/2 x 5/16	13 3/4		STR
222	1	mb	L 8 x 4 x 7/16	12 11		
21	5	mc	L 3 1/2 x 3 1/2 x 3/8	0 6		
65	5	na	Rs. 5 x 3/8	2 0 3/8		
2		PAINT				
406		TOTAL				

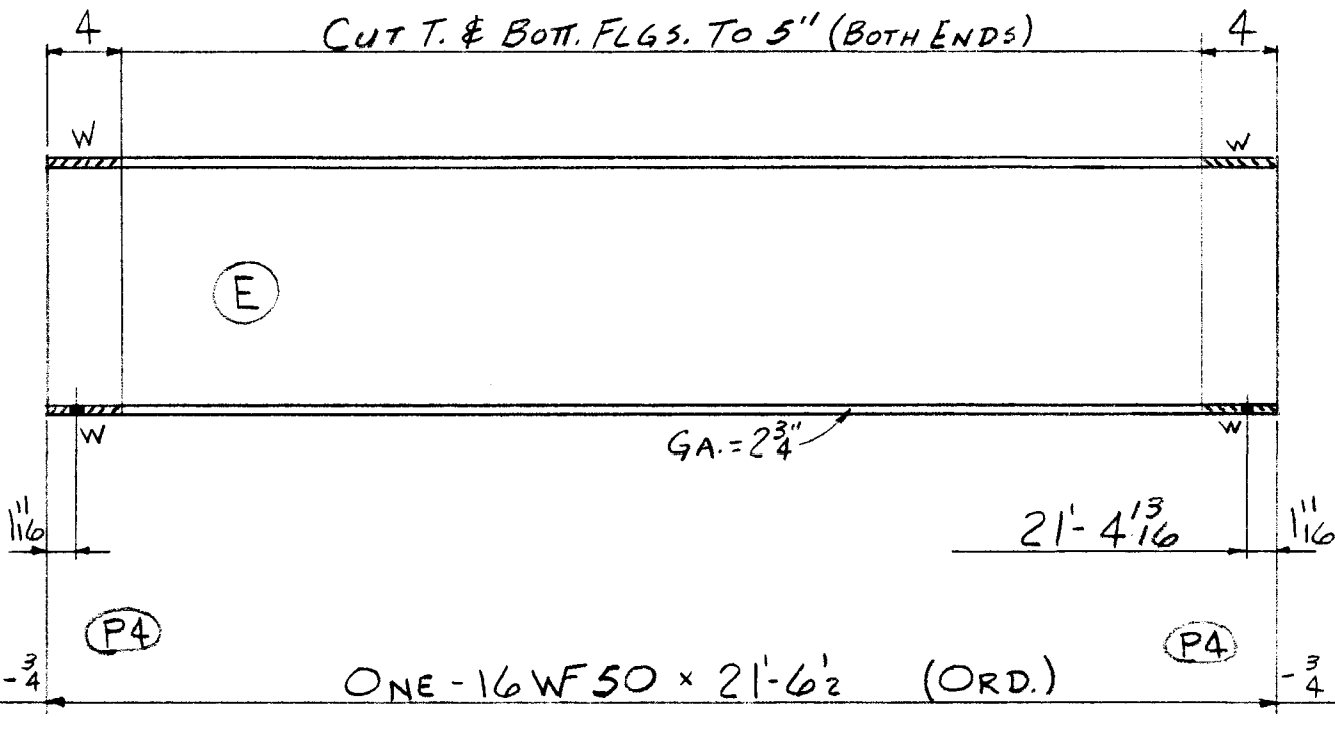

5 PAINT
1077
1082 TOTAL

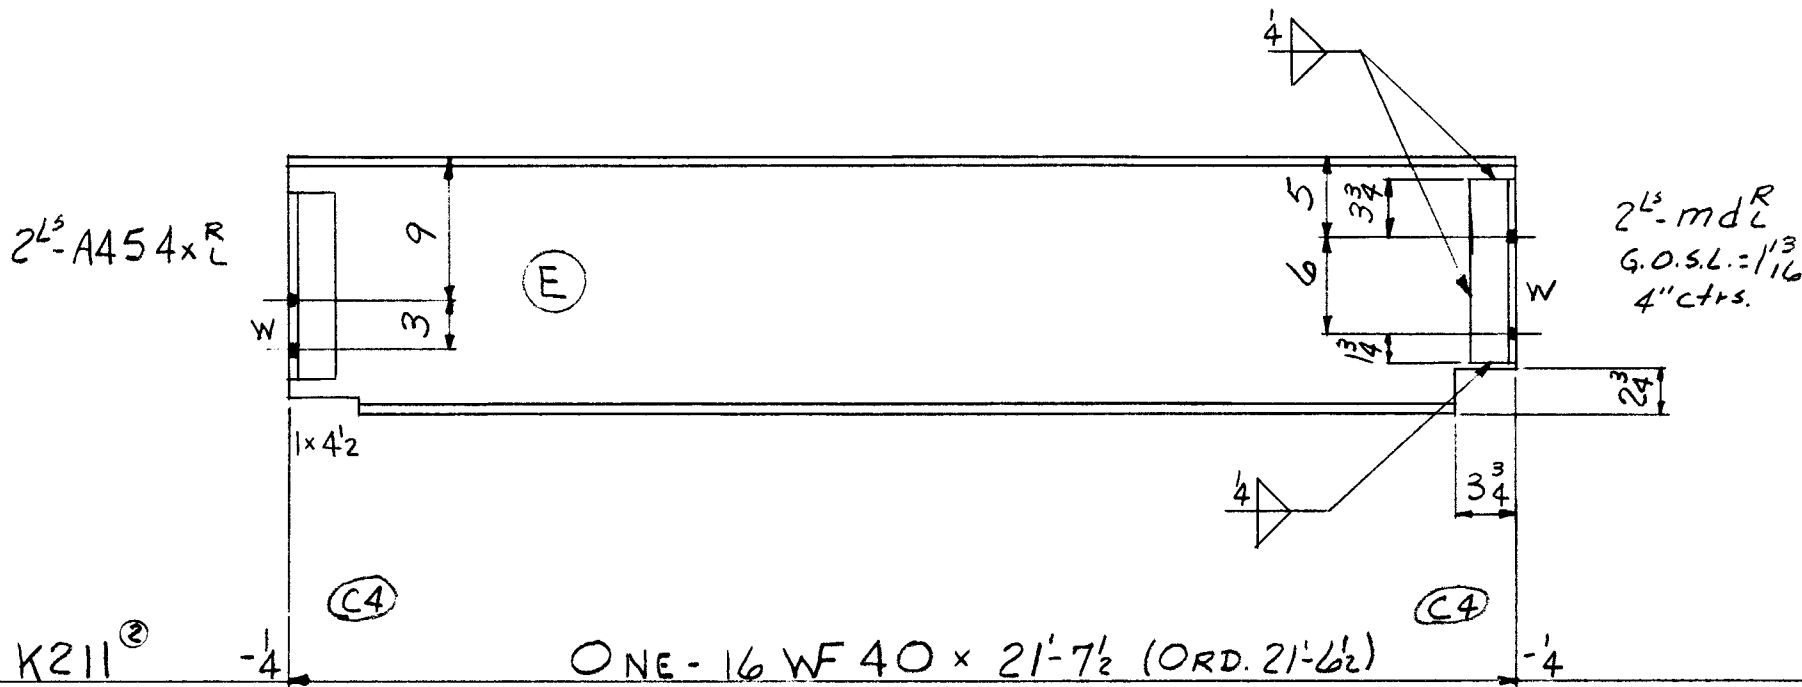

PAINT
14 2 A454x8
14 2 md R L 3 x 3 x 3/8
0 11 1/2

862
894 TOTAL

TOTAL	ORD.	PLATES	STD.	BOLT	RIV.	BAR	SM. STD.	PAINT	WELD
2382	1939		367			65		11	
DET. JAP	DATE 11-30-54	CHK'R. CZ	DATE 12-15-54	IN CHARGE FISHER					

NONE	UNLESS NOTED
OPEN HOLES 13 1/16	16

CONTRACT NO.	SHEET NO.	REVISIONS	CONTRACT NO.	SHEET NO.
			4090	B852