



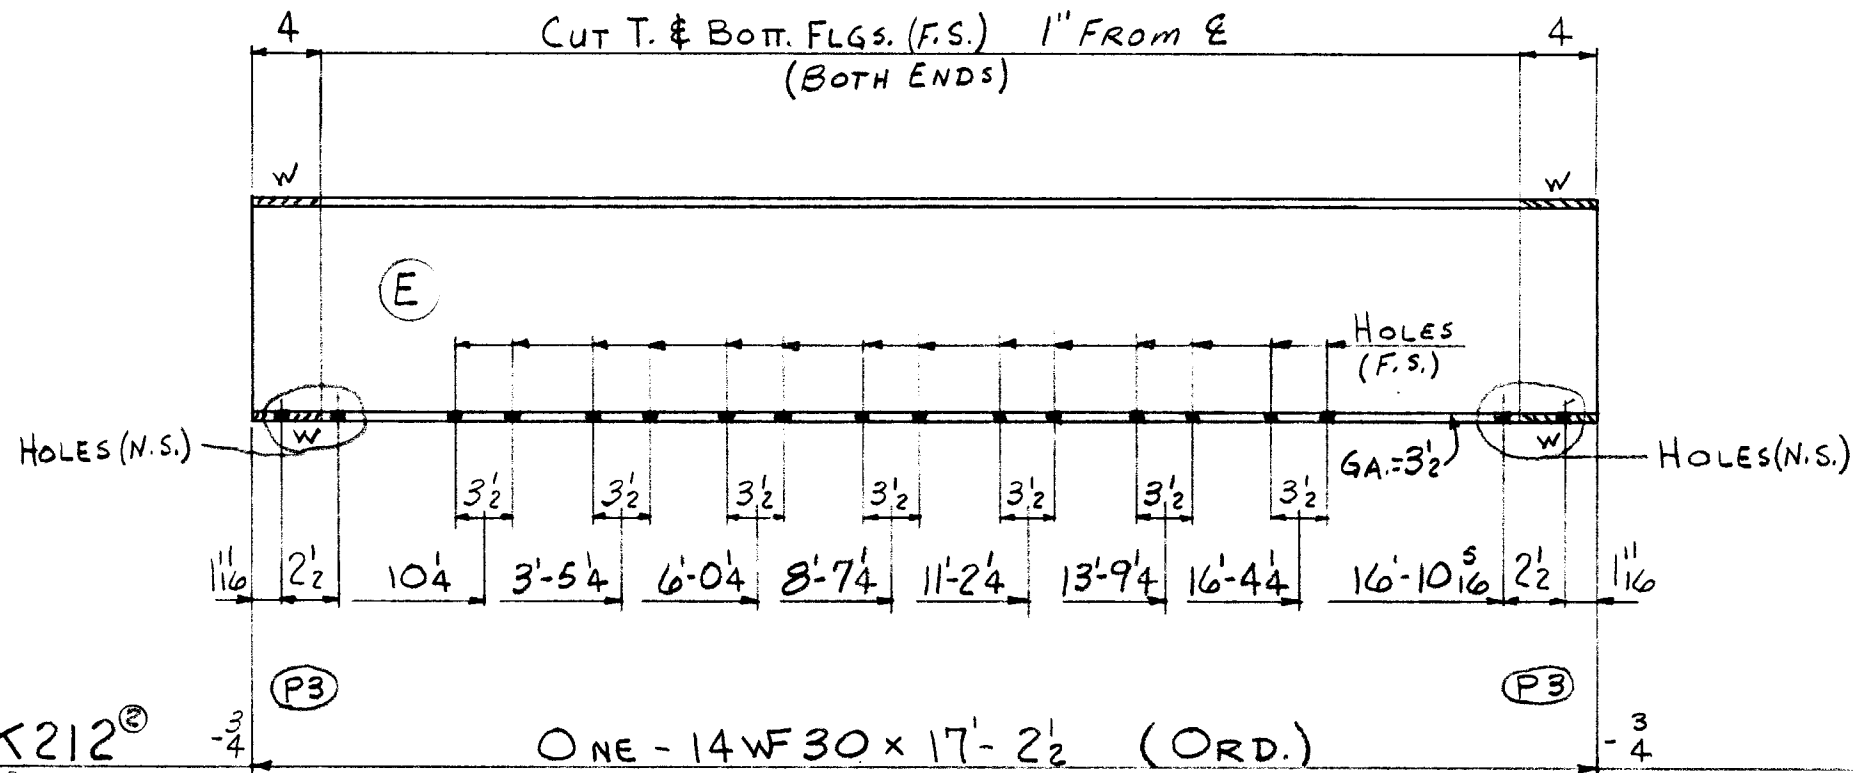


3 PAINT
514
519 TOTAL

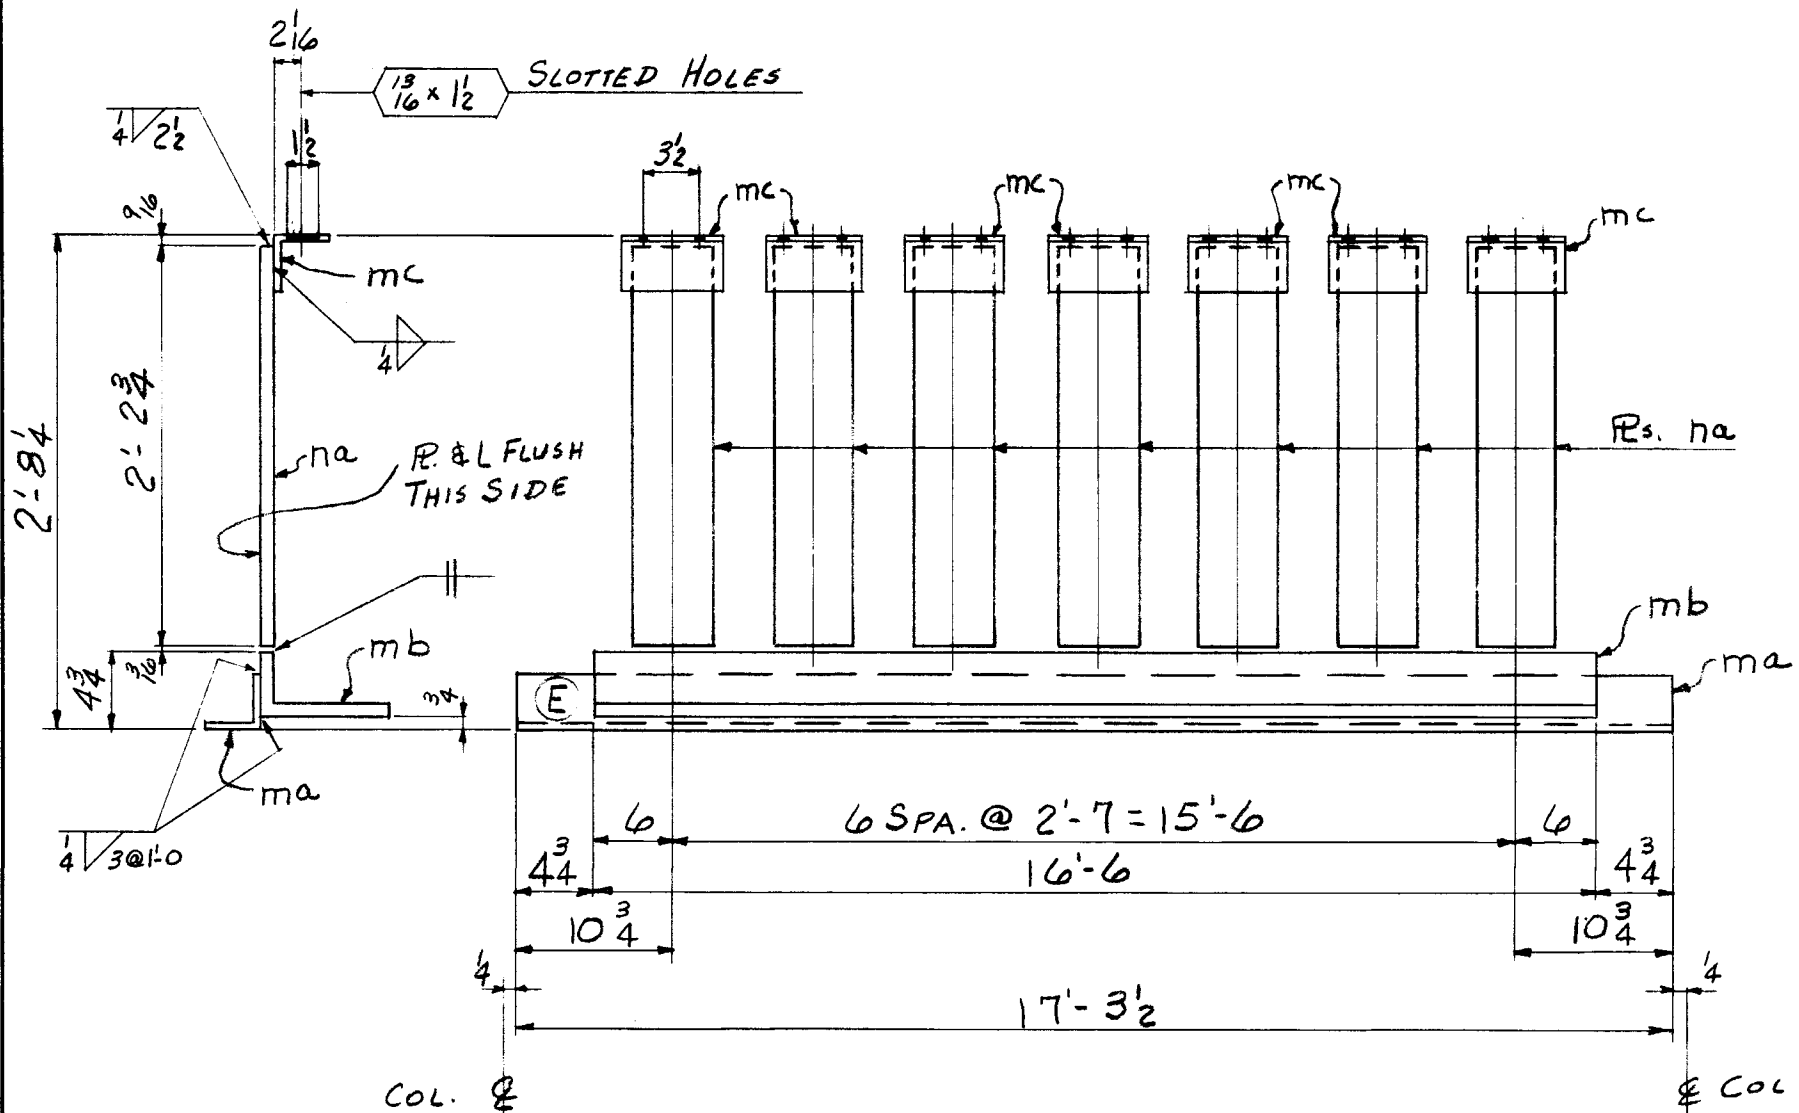

124	1	ma	L 3 1/2 x 3 1/2 x 5/16	17	3 1/2	stk
284	1	mb	L 8 x 4 x 7/16	16	6	
30	7	mc	L 3 1/2 x 3 1/2 x 3/8	0	6	
100	7	na	Rs. 5 x 3/8	2	2 3/4	

3 PAINT
541 TOTAL

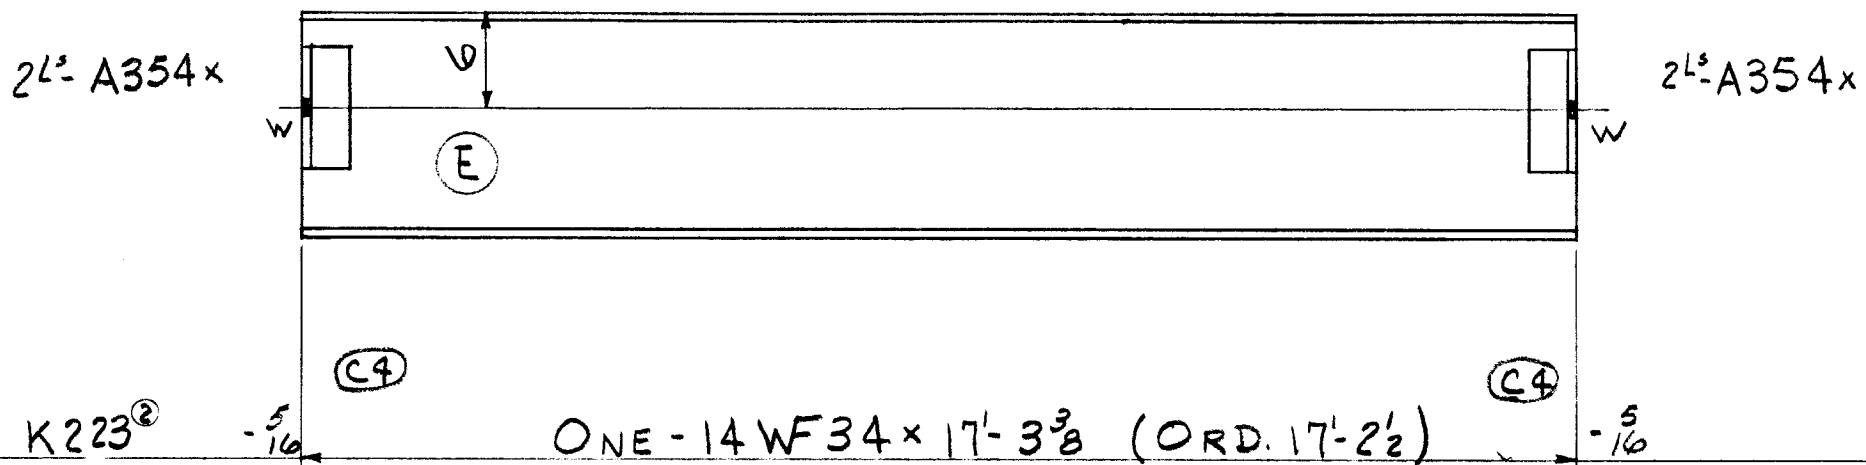

3 PAINT
18 4 A354x

585
606 TOTAL

TOTAL	ORD.	PLATES	STD.	BOLT	RIV.	BAR	SM. STD.	PAINT	WELD
1666	1101		456			100		9	
DET. JAP	DATE 12-1-54	CHK'R. CZ	DATE 12-15-54	IN CHARGE FISHER					

NONE
OPEN HOLES 13" UNLESS NOTED
16

CONTRACT NO. SHEET NO.

REVISIONS

CONTRACT NO. SHEET NO.

4090 B856