



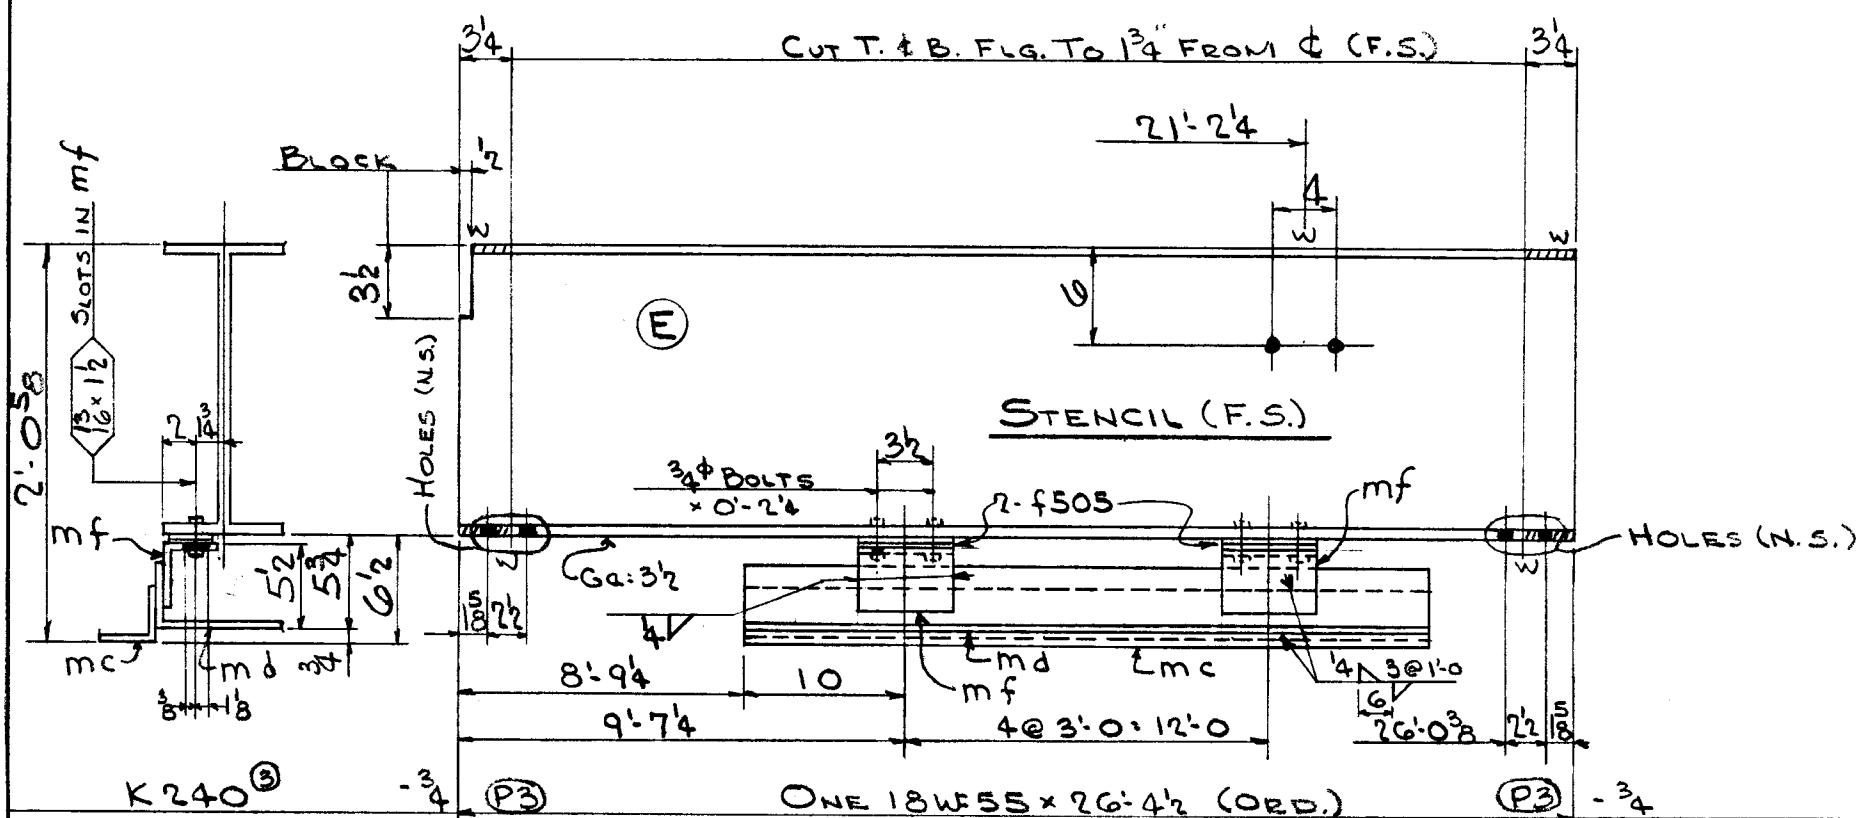

4. $\frac{3}{4} \phi B. \times 1 \frac{1}{8} G.$
2. do $\times \frac{3}{4} G.$

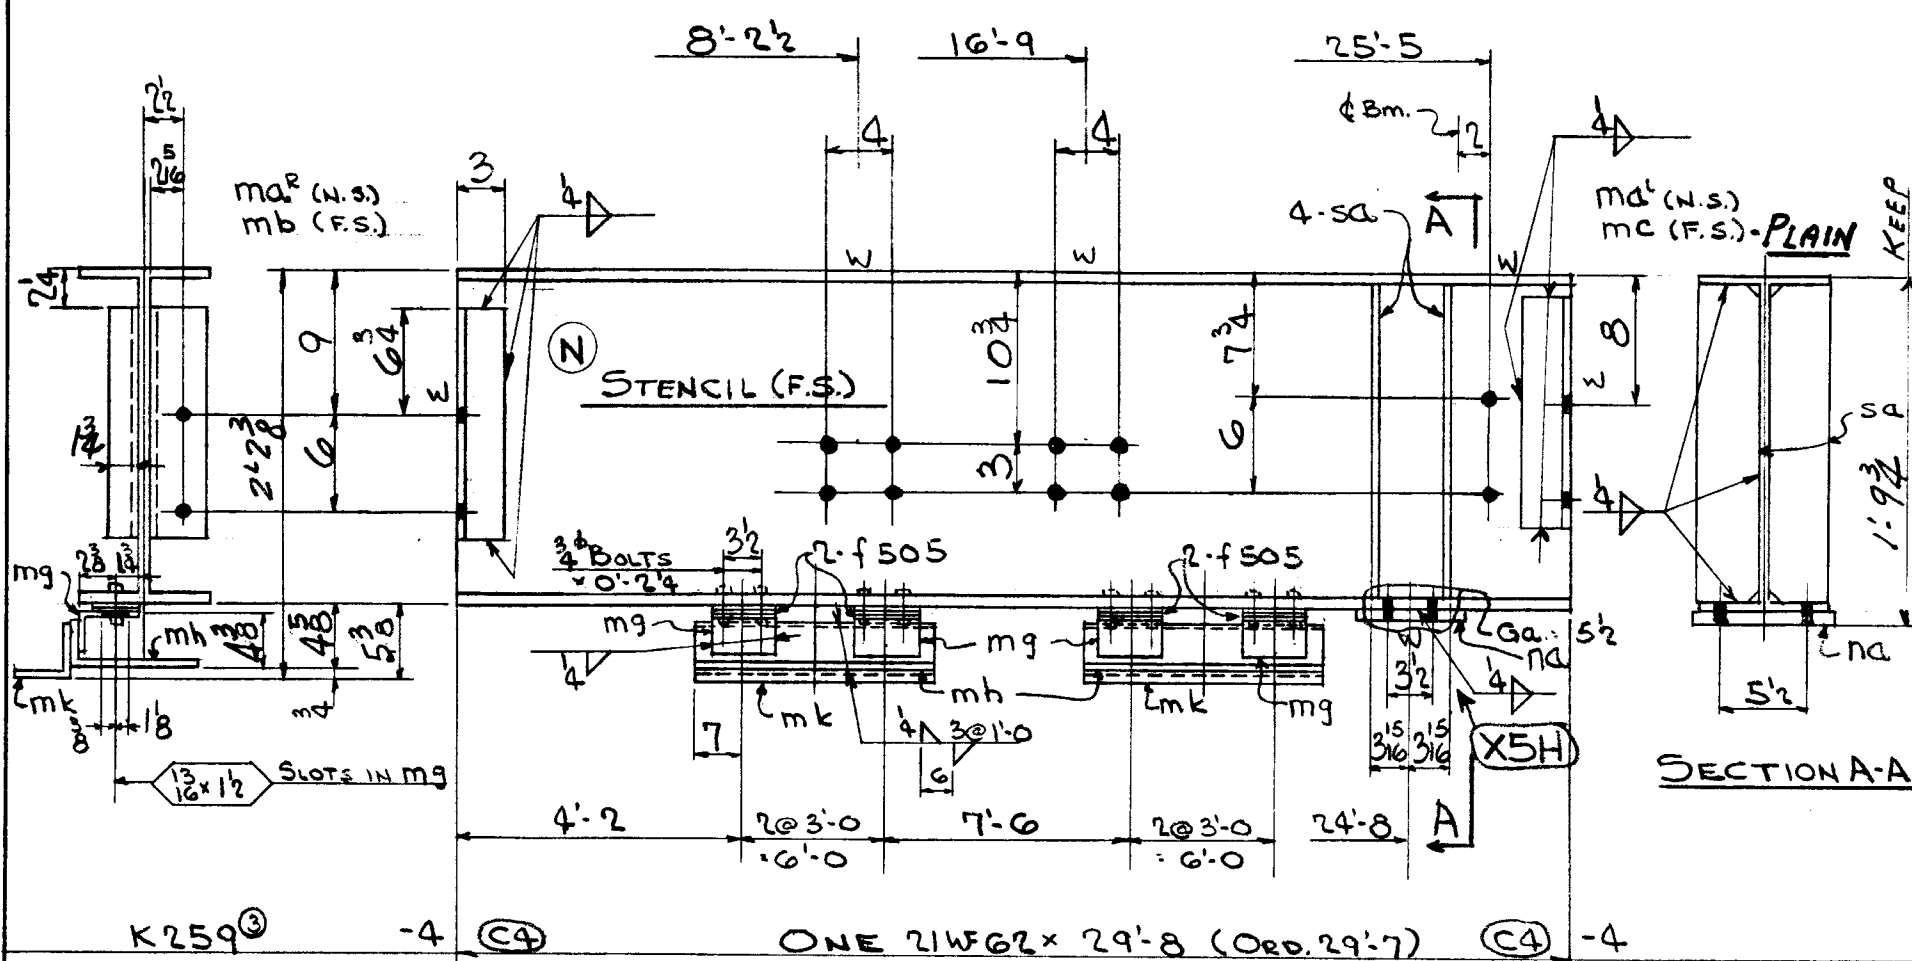

10. $\frac{3}{4} \phi B \times \frac{3}{4} G.$
4. do $\times 178 G.$

[illegible]

12		PRINT					
10	1	mc	$L \cdot 3 \times 3 \times 7_6$	1	2 1/2		
22	2	ma ²	$L \cdot 3 1/2 \times 3 \times 7_6$	1	2 1/2		
8	1	mb	$L \cdot 3 \times 3 \times 7_6$	1	2 1/2	C.F. $L \cdot 3 \times 2 \times 7_6$	
26	6	mg	$L \cdot 4 \times 3 \times 3_8$	0	6	C.F. $L \cdot 4 \times 2 \times 3_8$	
247	2	mh	$L \cdot 8 \times 4 \times 7_6$	7	2	C.F. $L \cdot 8 \times 2 \times 7_6$	STR.
103	2	mk	$L \cdot 3 1/2 \times 3 1/2 \times 5_6$	7	2	C.F. $L \cdot 3 1/2 \times 2 \times 5_6$	STR.
8	12	f50s					
7	12		3_4^1 BOLTS	0	2 1/4		
17	1	na	$R \cdot 9 \times 3_4$	0	9		
45	4	sa	$R \cdot 4 \times 1/2$	1	8		

1834		
2339	TOTAL	

TOTAL	ORD.	PLATES	STD.	BOLT	RIV.	BAR	SM. STD.	PAINT	WELD
4165	3285	17	770	13		59		21	

DET. R.C.S.	DATE 12-1-54	CHK'R. E.R.H.	DATE 12-16-'54	IN CHARGE FISHER
----------------	-----------------	------------------	-------------------	---------------------

RIVETS		UNLESS NOTED	CONTRACT NO.	SHEET NO.	REVISIONS	CONTRACT NO.	SHEET NO.
NONE			4090	B865	1-10-55 - APPRV. CHG. 3-2-55 - LMC MARKED PLAIN	4090	B865
OPEN HOLES		UNLESS NOTED					
13 1/4							
16							