



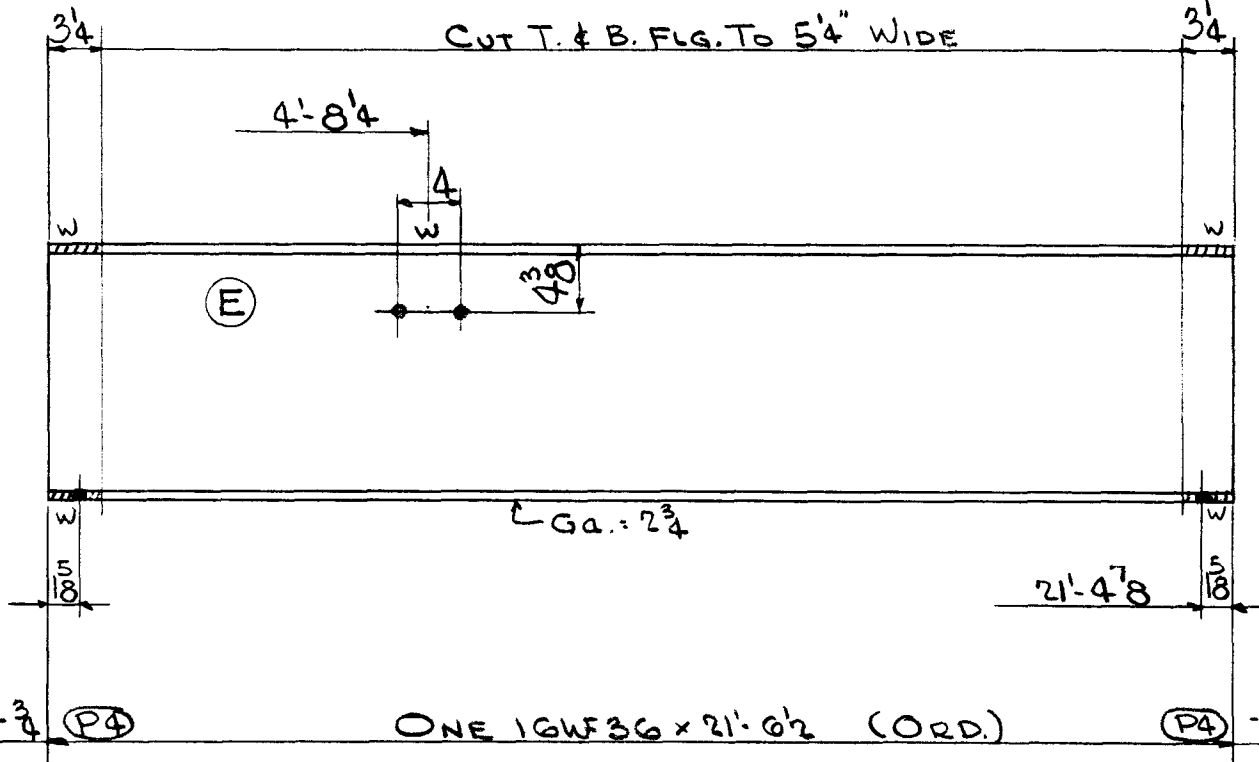


K 254 ③
4- 3/4" B. x 1 1/8" G.
2- do x 1 1/8" G.

2 PAINT
775
779 TOTAL

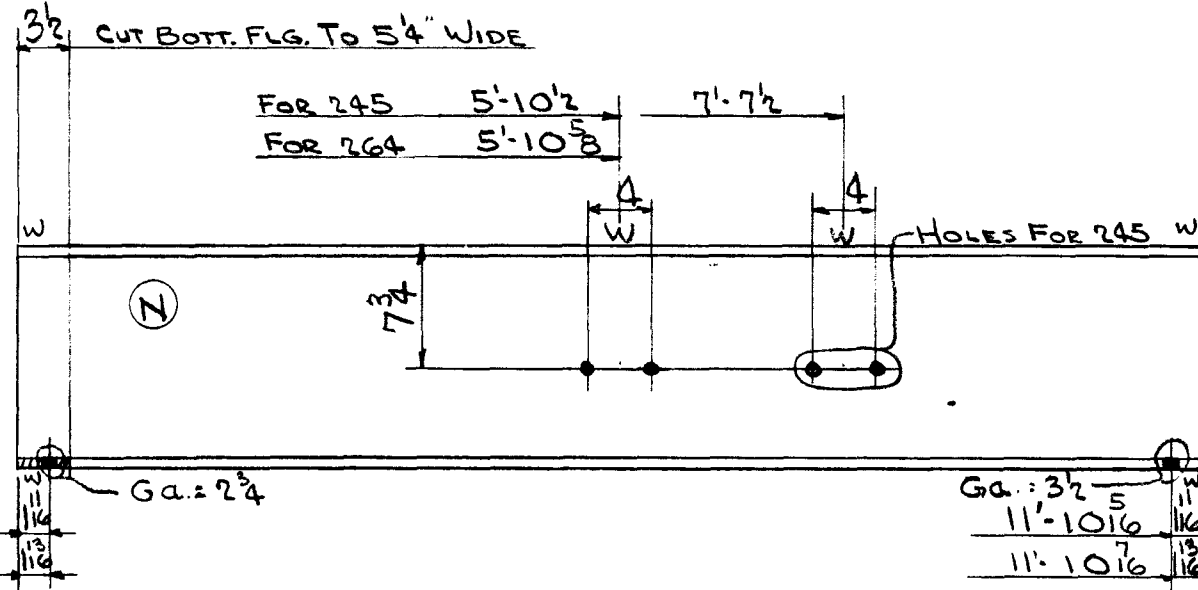

K 245 ③
K 264 ③
4- 3/4" B. x 1 1/8" G.
2- do x 1 1/8" G.
2- do x 1" G.
4- do x 3/8" G.
2- do x 3/4" G.

④ -4 1/2 360.2 362
④ -4 3/8 361.2 363

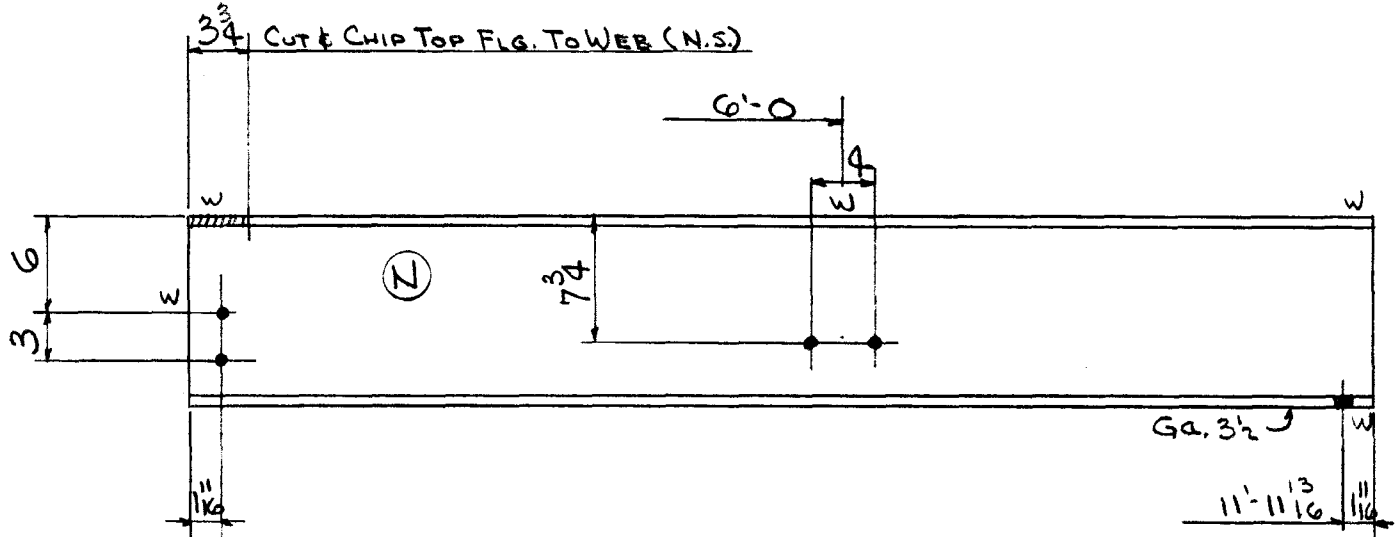

K 243 ③
2- 3/4" B. x 7/8" G.
4- do x 5/8" G.

④ -4 1/2

2 PAINT
328
330 TOTAL

TOTAL	ORD.	PLATES	STD.	BOLT	RIV.	BAR	SM. STD.	PAINT	WELD
1834	1824								10
DET.	DATE	CHK'R.	DATE	IN CHARGE					
R.C.S.	12-1-54	E.R.H.	12-16-54	FISHER					

RIVETS	UNLESS NOTED	CONTRACT NO.	SHEET NO.
NONE		4090	B867
OPEN HOLES	13 φ 16		

CONTRACT NO.	SHEET NO.
4090	B867