



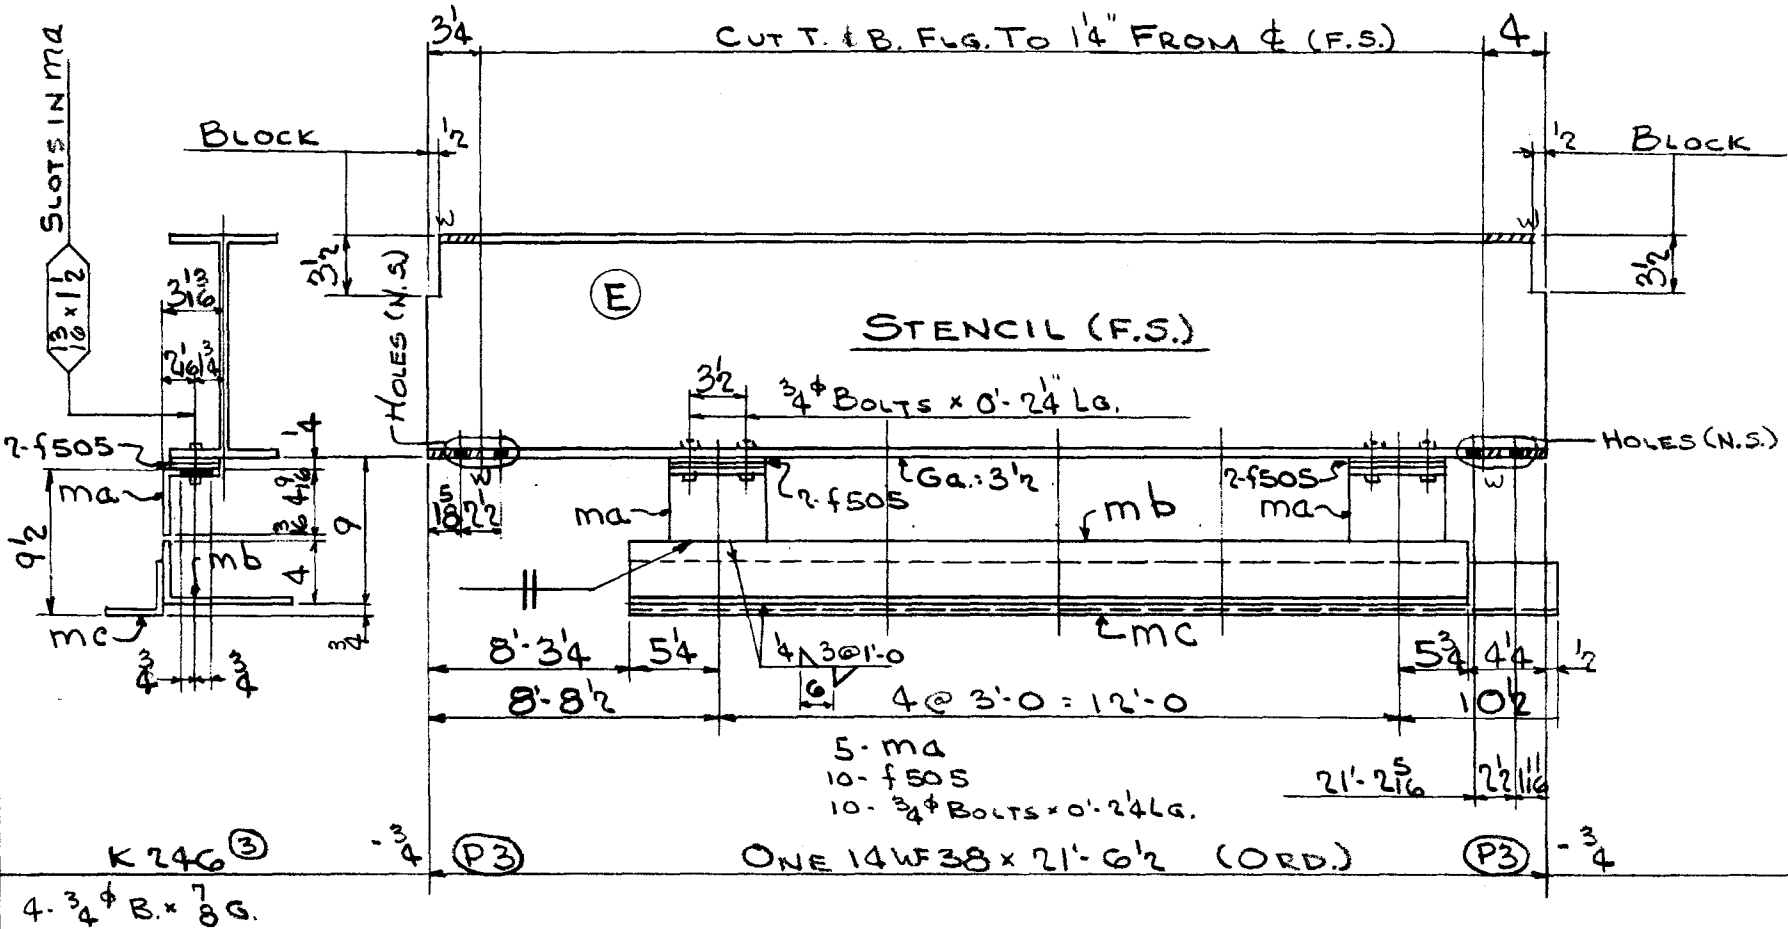

|     |       |      |                                                            |    |                |                                                    |
|-----|-------|------|------------------------------------------------------------|----|----------------|----------------------------------------------------|
| 6   | PAINT |      |                                                            |    |                |                                                    |
| 26  | 5     | ma   | L. $4\frac{9}{16} \times 3\frac{1}{2} \times \frac{7}{16}$ | 0  | 6              | C.F. L. $5 \times 3\frac{1}{2} \times \frac{3}{8}$ |
| 222 | 1     | mb   | L. $8 \times 4 \times \frac{7}{16}$                        | 12 | 11             |                                                    |
| 96  | 1     | mc   | L. $3\frac{1}{2} \times 3\frac{1}{2} \times \frac{5}{16}$  | 13 | $3\frac{3}{4}$ |                                                    |
| 6   | 10    | f505 | SHIMS - $3 \times \frac{1}{8}$                             | 0  | 6              |                                                    |
| 6   | 10    |      | $\frac{3}{4}$ BOLTS                                        | 0  | $2\frac{1}{4}$ |                                                    |
|     |       |      |                                                            |    |                |                                                    |
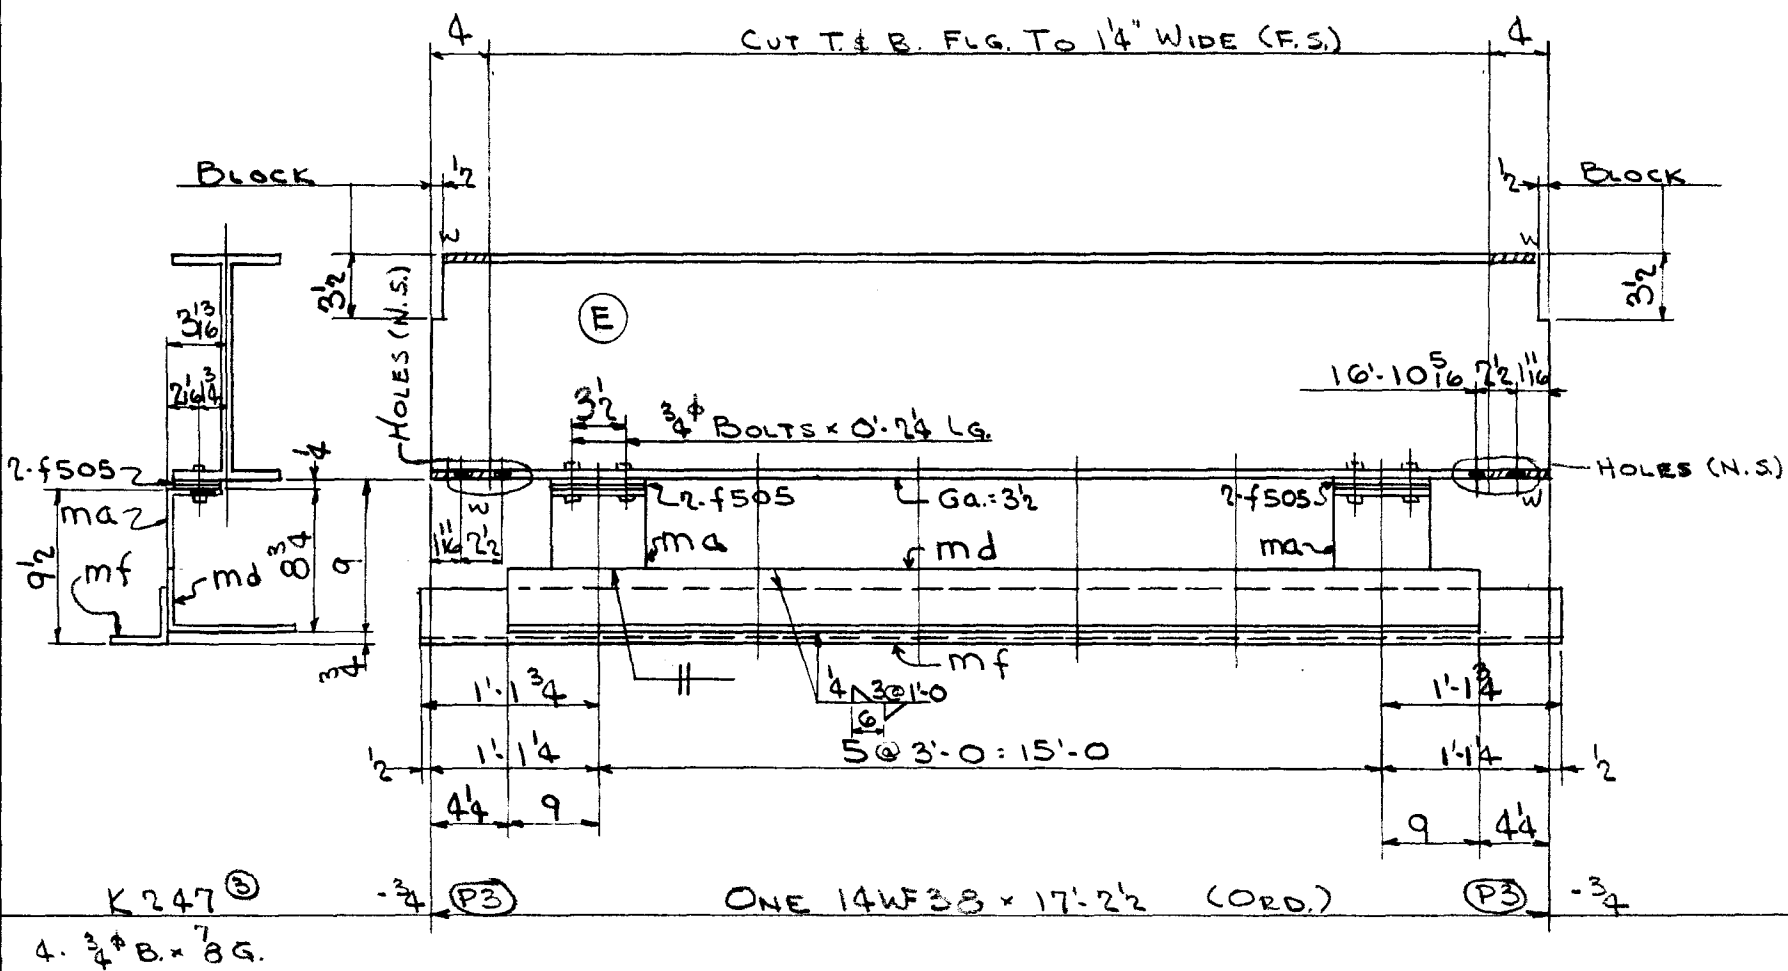

|     |       |      |                                                                                                 |    |                               |
|-----|-------|------|-------------------------------------------------------------------------------------------------|----|-------------------------------|
| 6   | PAINT |      |                                                                                                 |    |                               |
| 31  | 6     | ma   |                                                                                                 |    |                               |
| 284 | 1     | md   | L. 8x4x7 <sub>16</sub>                                                                          | 16 | 6                             |
| 124 | 1     | mf   | L. 3 <sup>1</sup> / <sub>2</sub> x3 <sup>1</sup> / <sub>2</sub> x5 <sup>5</sup> / <sub>16</sub> | 17 | 3 <sup>1</sup> / <sub>2</sub> |
| 8   | 12    | f505 |                                                                                                 |    |                               |
| 7   | 12    |      | 3 <sup>3</sup> / <sub>4</sub> BOLT5                                                             | 0  | 2 <sup>1</sup> / <sub>4</sub> |
|     |       |      |                                                                                                 |    |                               |
|     |       |      | </                                                                                              |    |                               |

| TOTAL        | ORD.      | PLATES       | STD.      | BOLT      | RIV. | BAR | SM. STD. | PAINT | WELD |
|--------------|-----------|--------------|-----------|-----------|------|-----|----------|-------|------|
| 2295         | 1473      |              | 783       | 13        |      | 14  |          | 12    |      |
| DET.         | DATE      | CHK'R.       | DATE      | IN CHARGE |      |     |          |       |      |
| R.C.S.       | 12-6-54   | CZ           | 12-16-54  | FISHER    |      |     |          |       |      |
| CONTRACT NO. | SHEET NO. | CONTRACT NO. | SHEET NO. |           |      |     |          |       |      |
| 4090         | B871      | 4090         | B871      |           |      |     |          |       |      |

|            |              |
|------------|--------------|
| RIVETS     | UNLESS NOTED |
| NONE       |              |
| OPEN HOLES | UNLESS NOTED |
| 13 1/4     | 16           |

|              |           |
|--------------|-----------|
| CONTRACT NO. | SHEET NO. |
| 4090         | B871      |