



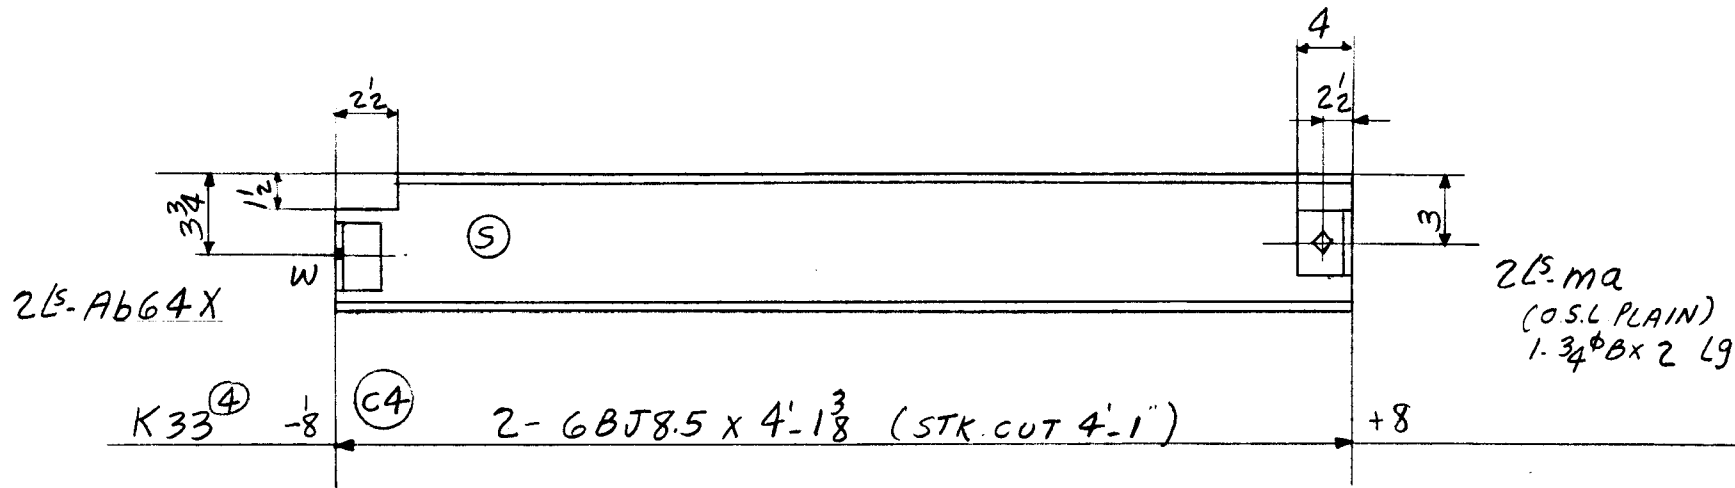


WEIGHT	NO. PCS.	ASS'M MK.	SHAPE	LENGTH	REMARKS	ORDERED
8	4	AB64X	C-3x3x3/8	0 3 1/2		
12	4	MA	C-6x4x3/8	0 3		
1	2		3/4" BOLTS	0 2		
69						
90					TOTAL	

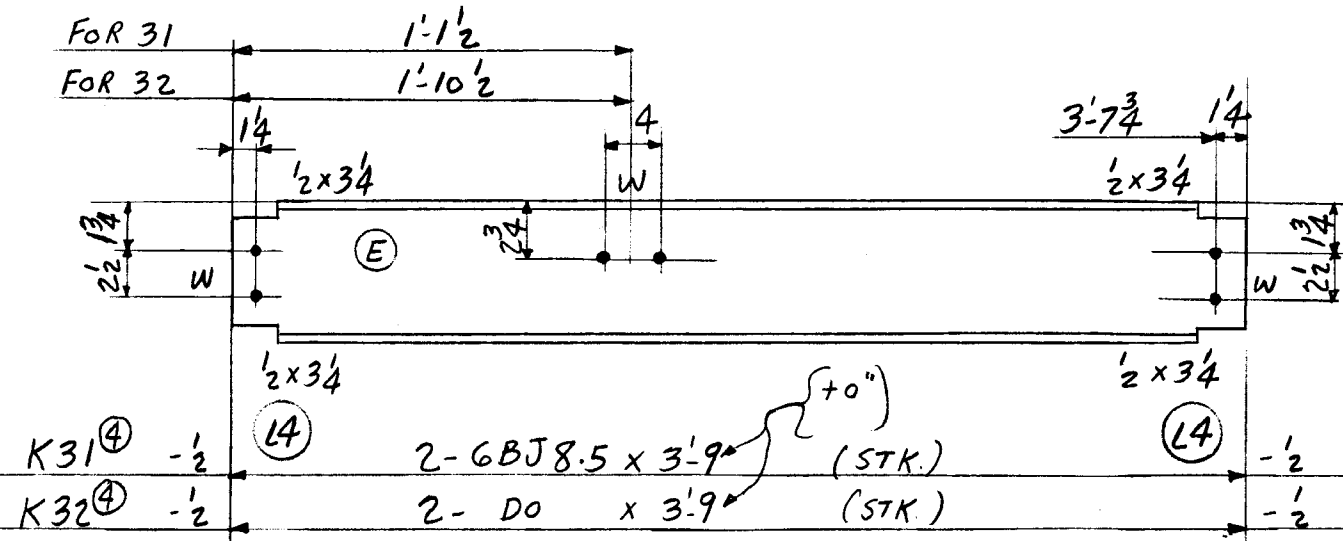


8-3/4 Bx 9/16 G
16-DO x 3/8 G

64
64

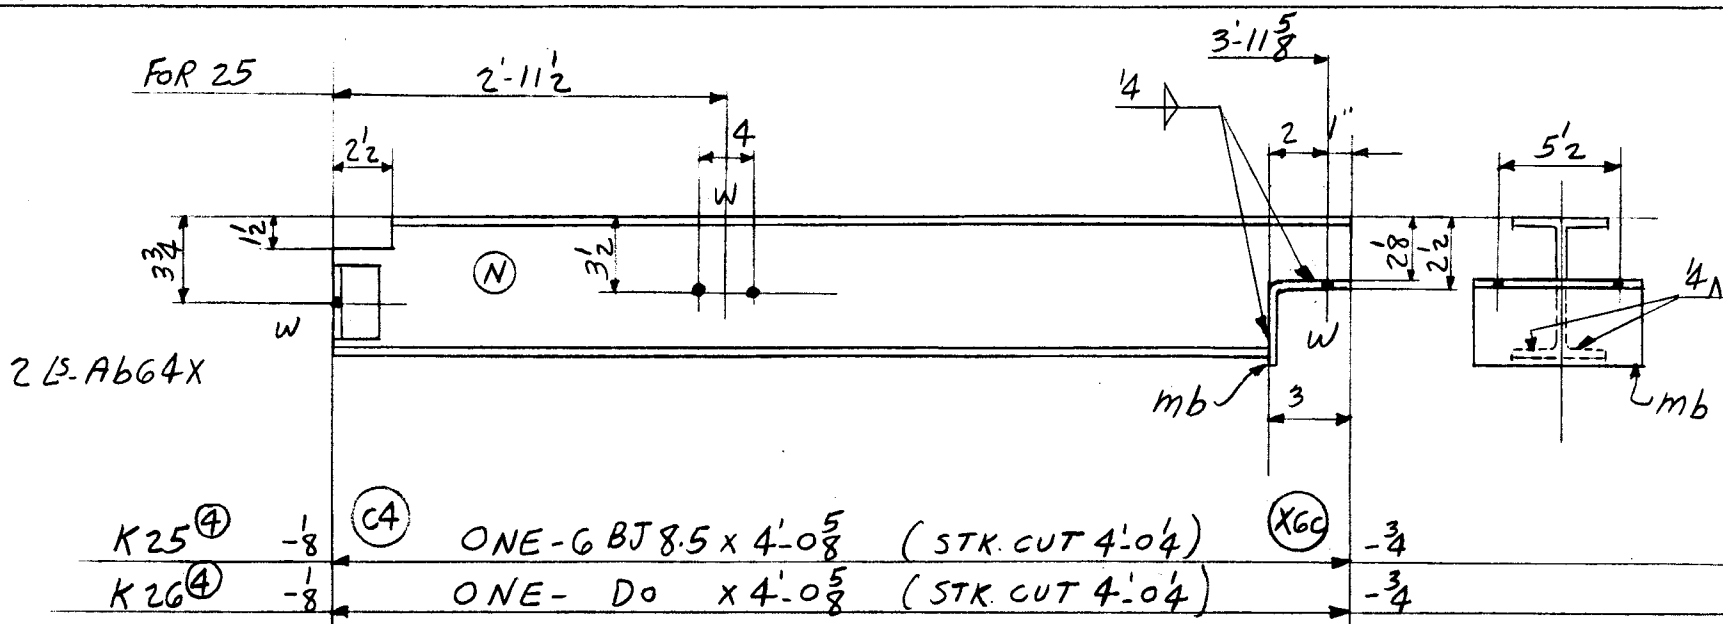

2-3/4 Bx 9/16 G

8	4	AB64X	C-4x3x3/8	0 8		
11	2	MB				
34						
34						
87					TOTAL	

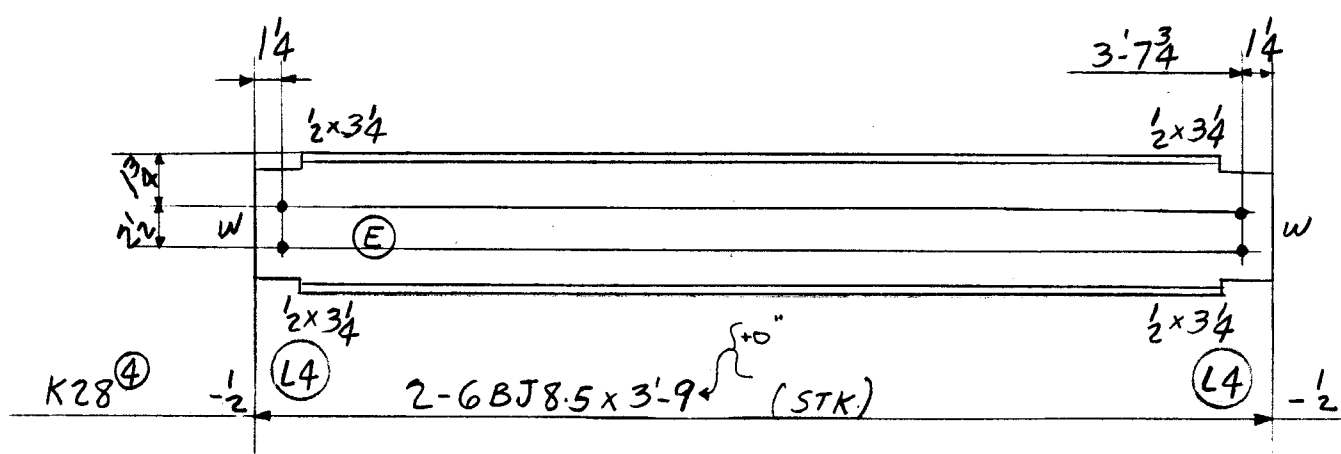

8-3/4 Bx 3/8 G

64

TOTAL	ORD.	PLATES	STD.	BOLT	RIV.	BAR	SM. STD.	PAINT	WELD
369			368	1					
DET. HTS	DATE 12-1-54	CHK'R. F.F	DATE 12-17-54	IN CHARGE CLF					

CONTRACT NO.	SHEET NO.	REVISIONS	CONTRACT NO.	SHEET NO.
4090	B881		4090	B881

LOT 9 WELD