


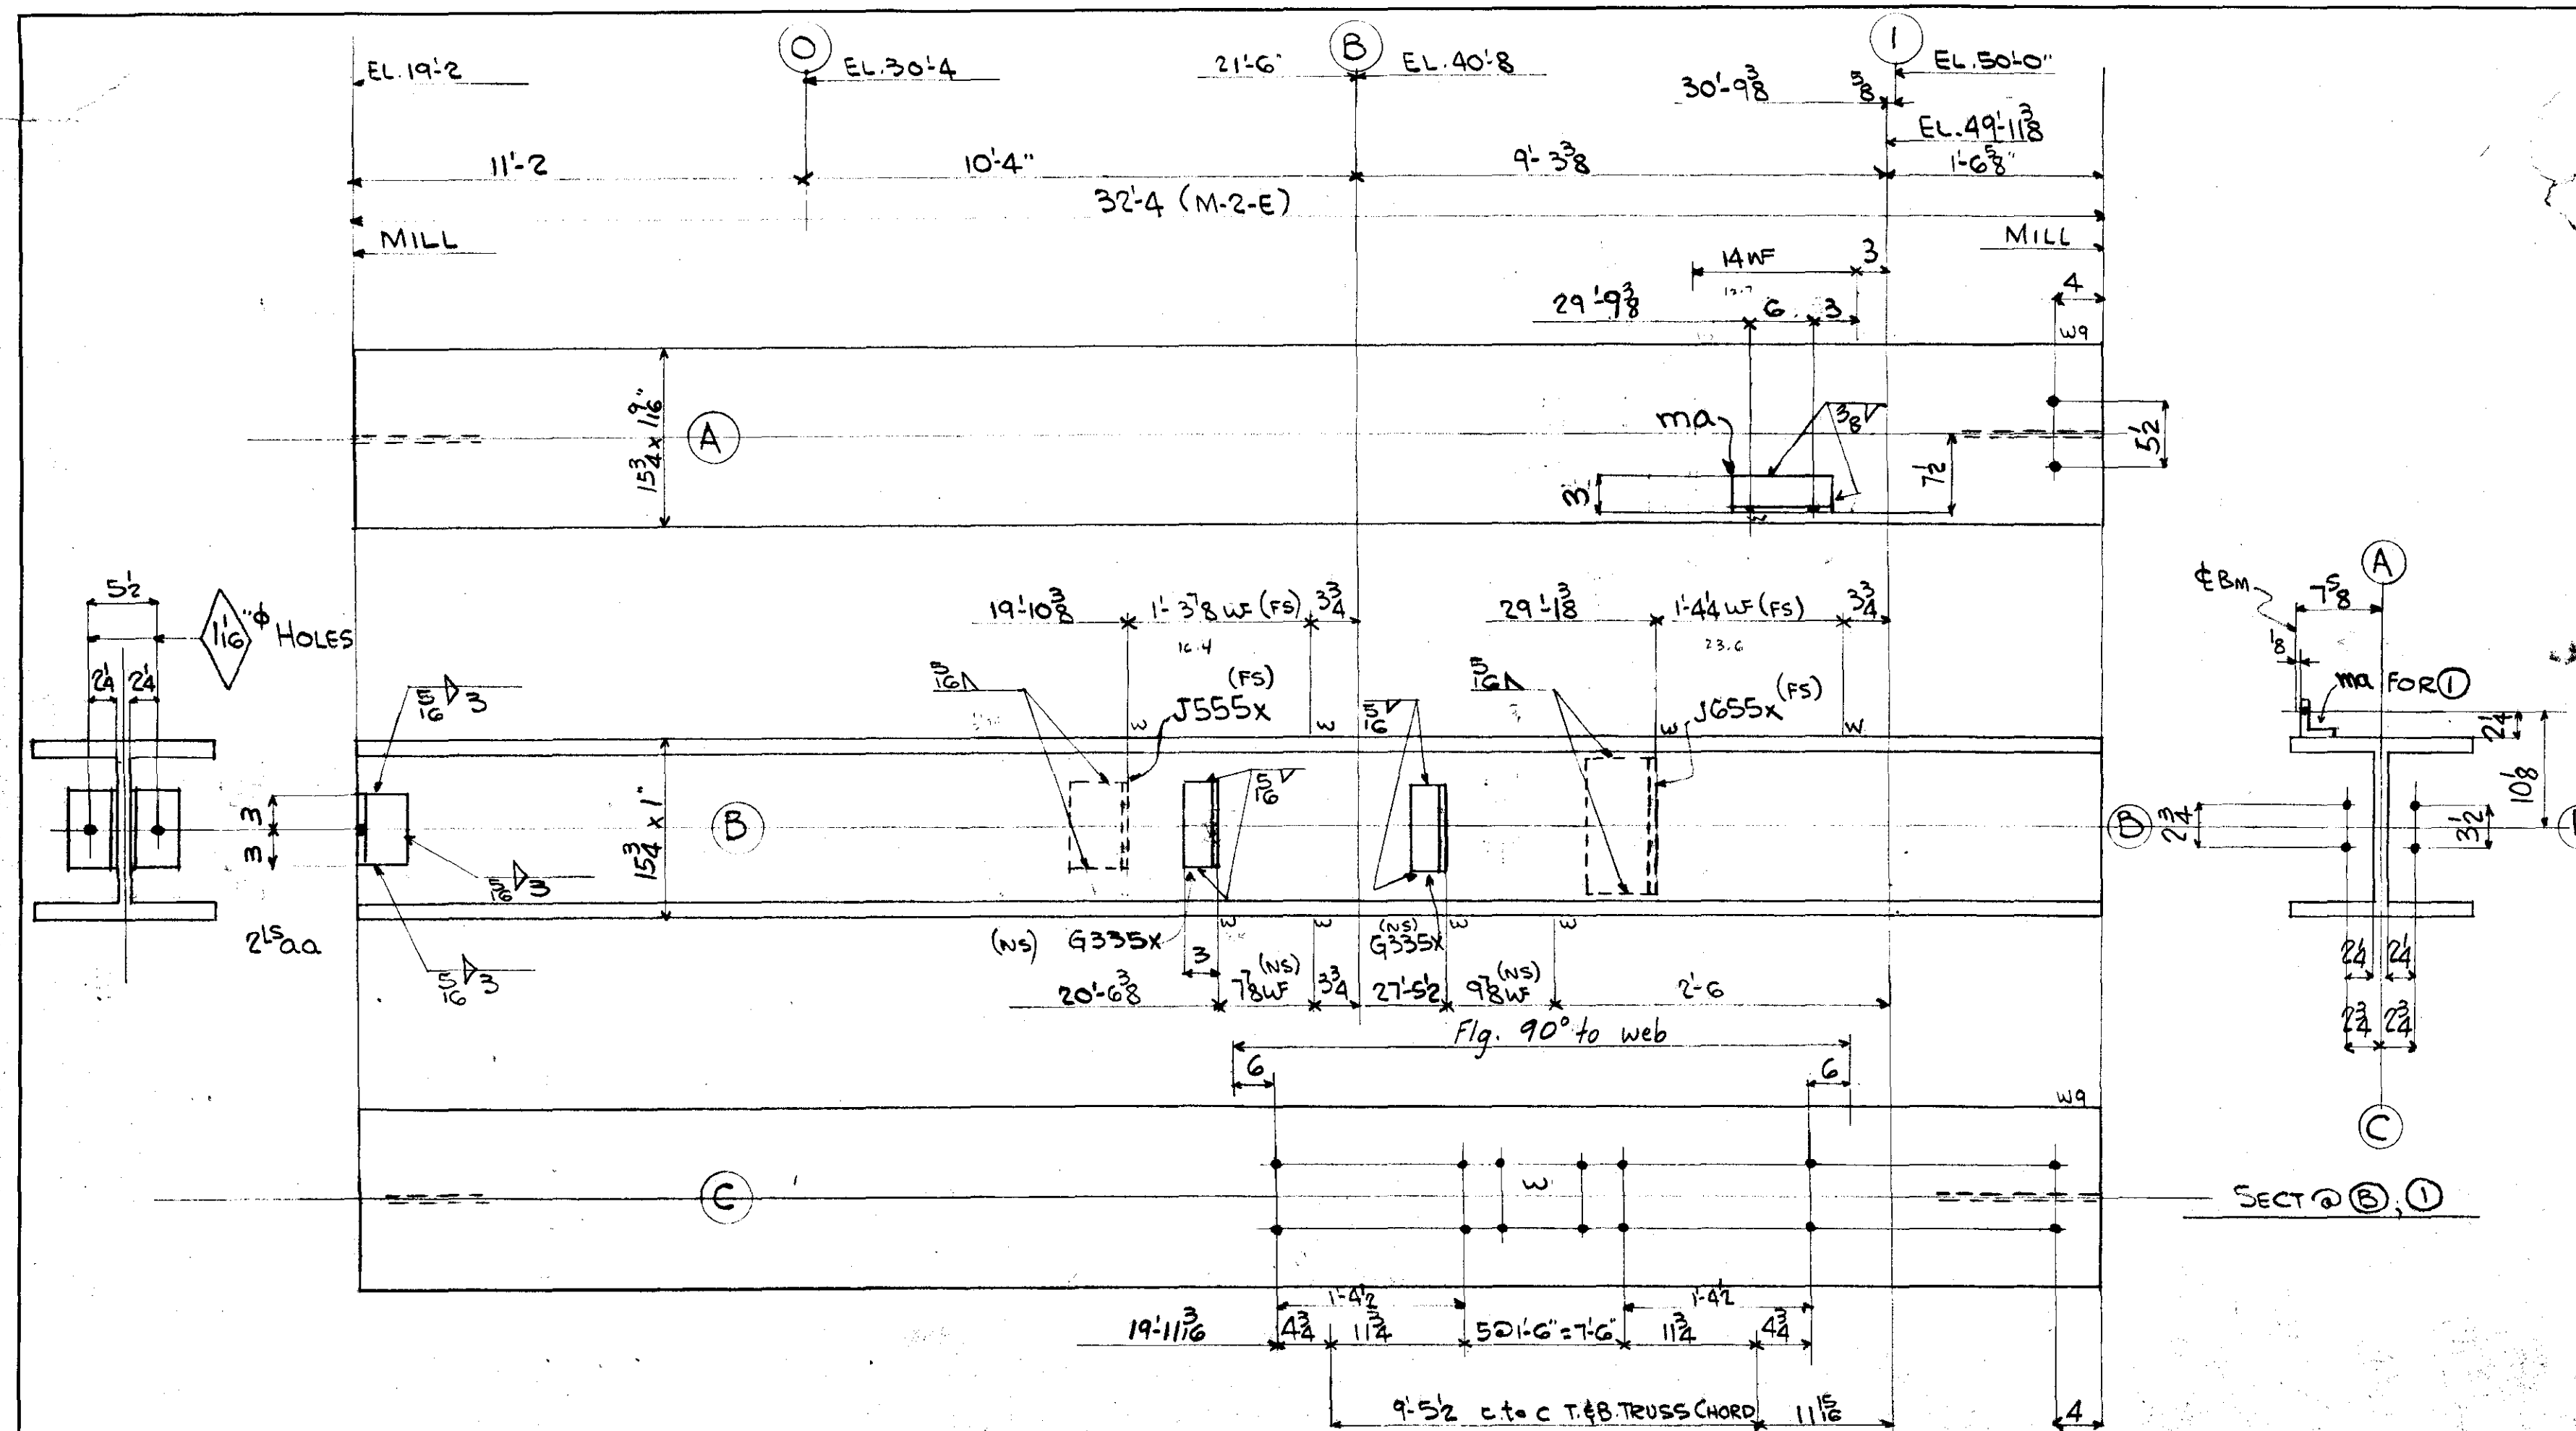

4-3/4" Φ BOLTS x 1 1/8" G
16-3/4" Φ BOLTS x 2 3/8" G

ONE - COL. - A42(0-1) - MARK FACE (A) NORTH

LEHIGH STRUCTURAL STEEL CO.
ALLENTOWN, PA.

NAME OF STRUCTURE
THE HARTFORD PUBLIC LIBRARY
HARTFORD, CONN.

WEIGHT	NO. PCS.	ASS'M MK.	SHAPE	LENGTH	REMARKS	ORDERED
		ONE	COL. A42(0-1)			
6832	1		14 WF 211	324	M-2-E	32'-4 1/2"
13	2	aa	L4x4x1/2	0	G	
13	1	J555x	L5x3 1/2x5/8	0	9	
15	1	J655x	L6x4x5/8	0	9	
11	2	G335x	L4x3x3/8	0	7 1/2	
7	1	ma	L32x3x1/6	0	8 1/2	
34		PAINT				
6925		TOTAL				

TOTAL	ORD.	PLATES	STD	BOLT	RIV.	BAR	SM. STD.	PAINT
6925	6832		59					34
REVISIONS 12.13.54 Riv. Coy. Rera. noted 1/3/55 Cov. R. Removed by Engr.								
CONTRACT NO. 4090 C1 SHEET NO.								

RIVETS	NONE	DET JPB	DATE 10-4-54
OPEN HOLES	12 Φ UNLESS NOTED	CHK'R R.C.G.	DATE 10-18-54
		IN CHARGE	CLF

LOT 1 WELD