

LEHIGH STRUCTURAL STEEL CO.
ALLENTOWN, PA.



NAME OF STRUCTURE
THE HARTFORD PUBLIC LIBRARY
HARTFORD, CONNECTICUT

WEIGHT	NO. PCS.	ASS'M MK.	SHAPE	LENGTH	REMARKS	ORDERED
		ONE	COL-MK-B-H17 (1-3)			
		ONE	COL-MK-B-H18 (1-3)			
		ONE	COL-MK-B-H19 (1-3)			
2287	3		8WF24	31'9"	MIE	ORD 32-6 CUT 31-14
67	6	ma	15 6x6x3/8	0'9"		
26	3	H544X	L-5x3 1/2 x 1/2	0'7 1/2"		
32	3	H545X	L-5x3 1/2 x 5/8	0'7 1/2"		
61	6	ba	L-8x4x1/2	0'6 1/4"		
26	6	na	RS. 5 1/2 x 1/2	0'5 1/2"		
45	6	nb	RS. 5 x 3/8	1'2"		
13		PAINT				
2557		TOTAL				

TOTAL	ORD.	PLATES	STD	BOLT	RIV.	BAR	SM. STD.	PAINT
2557	2287	26	186			45		13
REVISIONS						CONTRACT NO.	SHEET NO.	
						4090	C100	

LOT 6

WELD

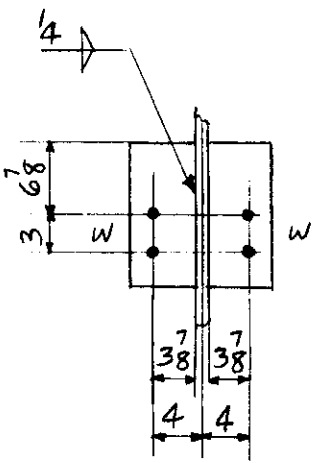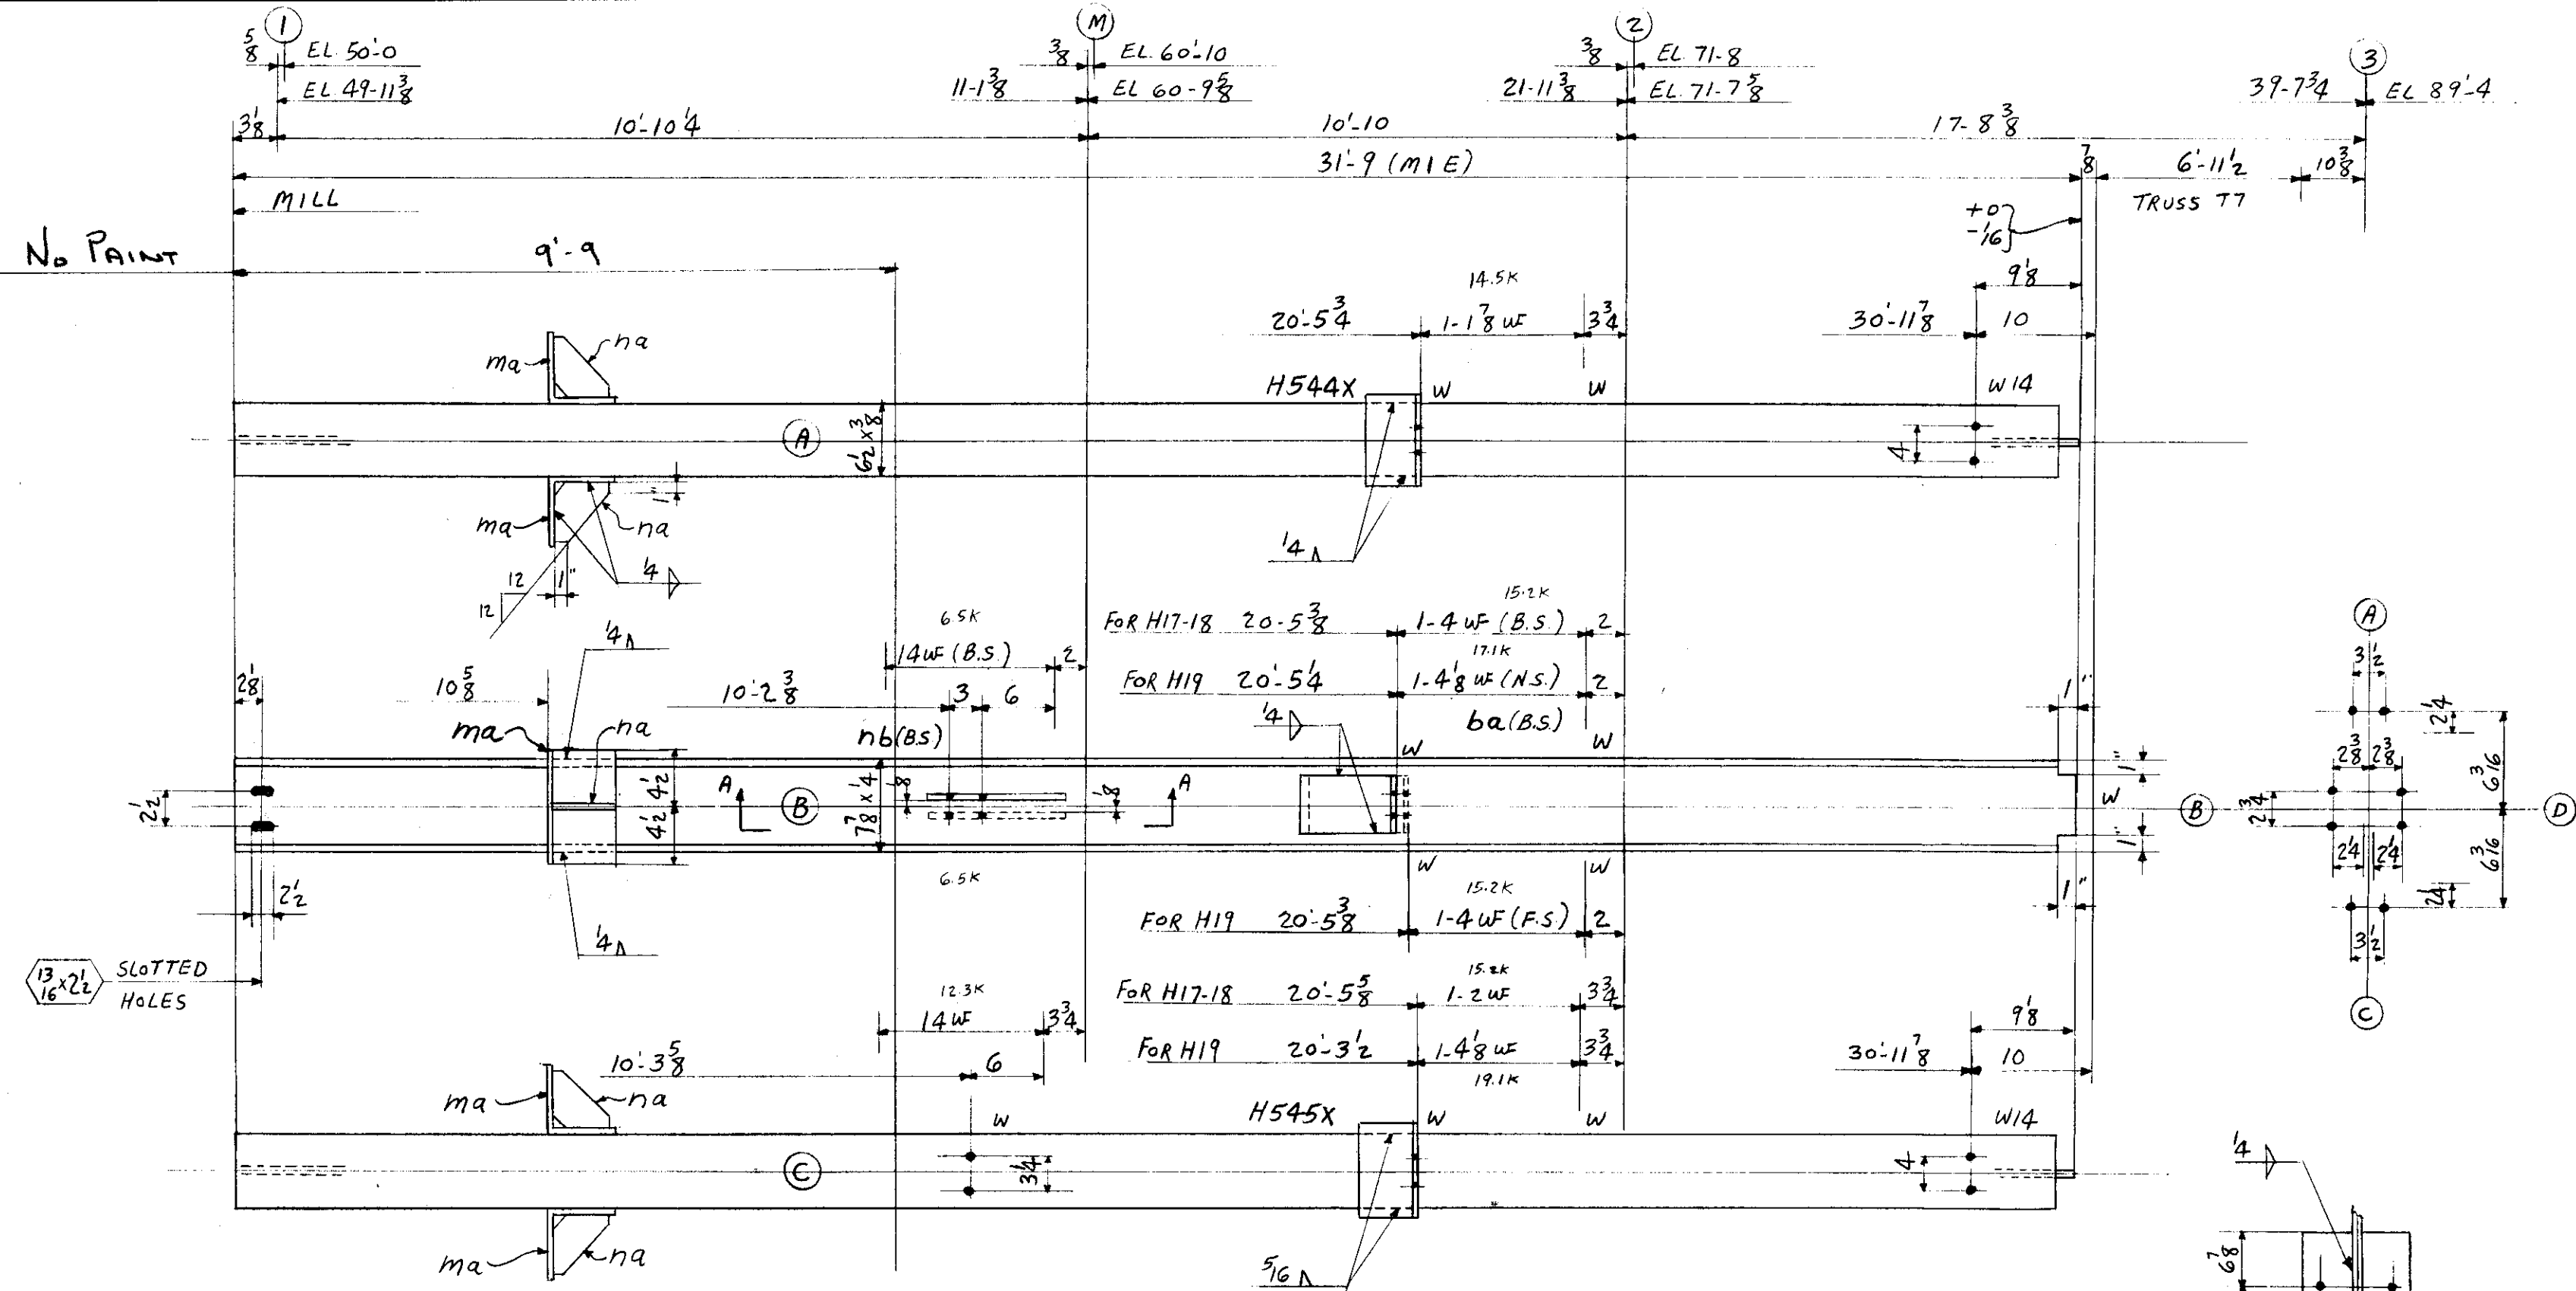

- 12-3/4" B x 7/8" G
- 8-Do x 3/4" G
- 18-SHIMS - (2x8x0.62-PLAIN)
- ONE COL-MK-B-H17 (1-3) (FACE A) WEST
- ONE COL-MK-B-H18 (1-3) (Do)
- ONE COL-MK-B-H19 (1-3) (Do)

RIVETS	NONE	DET	HJS	DATE	10-27-54
OPEN HOLES	13 UNLESS IC NOTED	CHK'R	CZ	DATE	11-11-54
		IN CHARGE	CLF		