


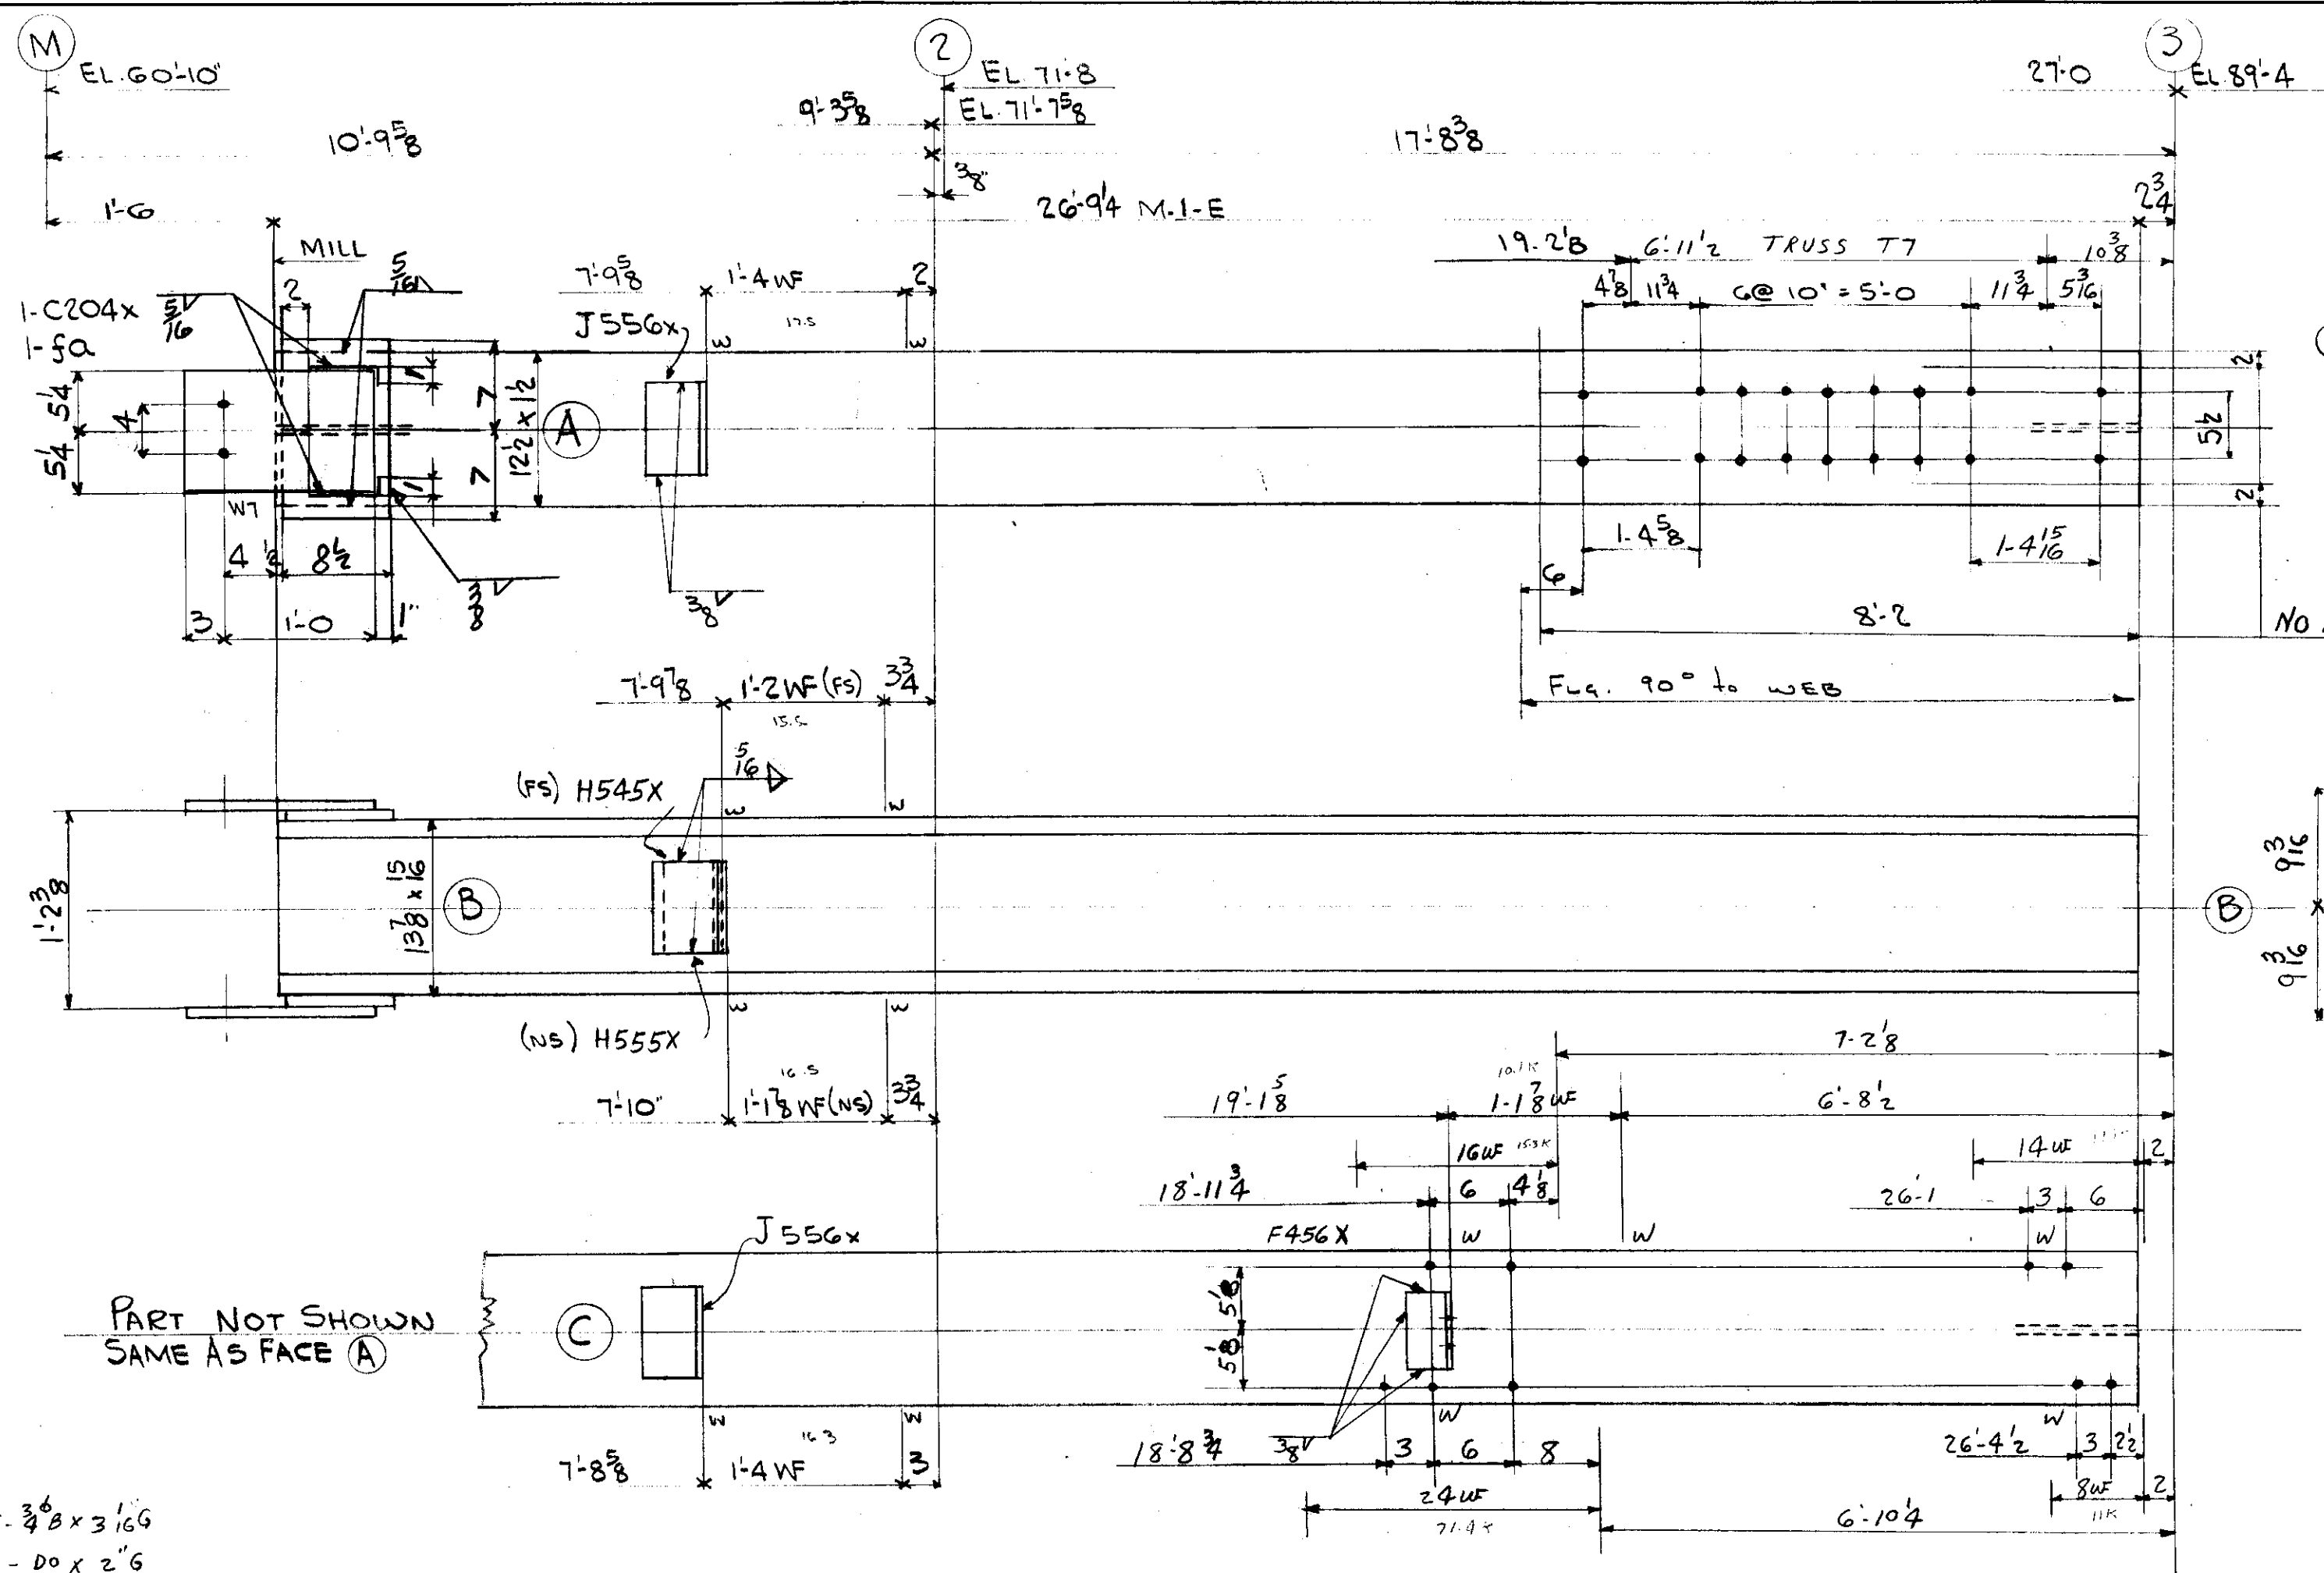

18-3/8 x 3 1/16
 3- D x 2 1/8
 4- D x 1 1/16
 2- D x 1 3/4

ONE - COL. B31 (M-3) - MARK FACE (A) NORTH

RIVETS NONE
 OPEN HOLES 1 3/16"

DET JPB DATE 10-11-54
 CHK'R CZ DATE 11-9-54
 IN CHARGE CLF

LEHIGH STRUCTURAL STEEL CO.

ALLENTOWN, PA.

NAME OF STRUCTURE
 THE HARTFORD PUBLIC LIBRARY
 HARTFORD, CONN.

WEIGHT	NO. PCS.	ASS'M MK.	SHAPE	LENGTH	REMARKS	ORDERED
		ONE	COL. B31 (M-3)			
4316	1		12WF161	26' 9 1/4"	M-1-E	26' 9 3/4"
46	2	C204x	R102x2	1' 3"		
18	2	5a	FILL 8 1/2 x 4	1' 2"		
25	2	J556x	L5x3 1/2 x 5/8	0' 9"		
9	1	H545X	L5x3 1/2 x 1/2	0' 7 1/2"		
11	1	H555X	L5x3 1/2 x 5/8	0' 7 1/2"		
8	1	F456X	L4x4 x 5/8	0' 6 1/4"		
22	PAINT					
4455	TOTAL					

TOTAL	ORD.	PLATES	STD	BOLT	RIV.	BAR	SM. STD.	PAINT
4455	4316	64	53					22

REVISIONS
 REV. 12-13-54 R na added
 REV. 1-3-55 R na removed

CONTRACT NO. SHEET NO.

4090 C102

LOT 6 WELD