


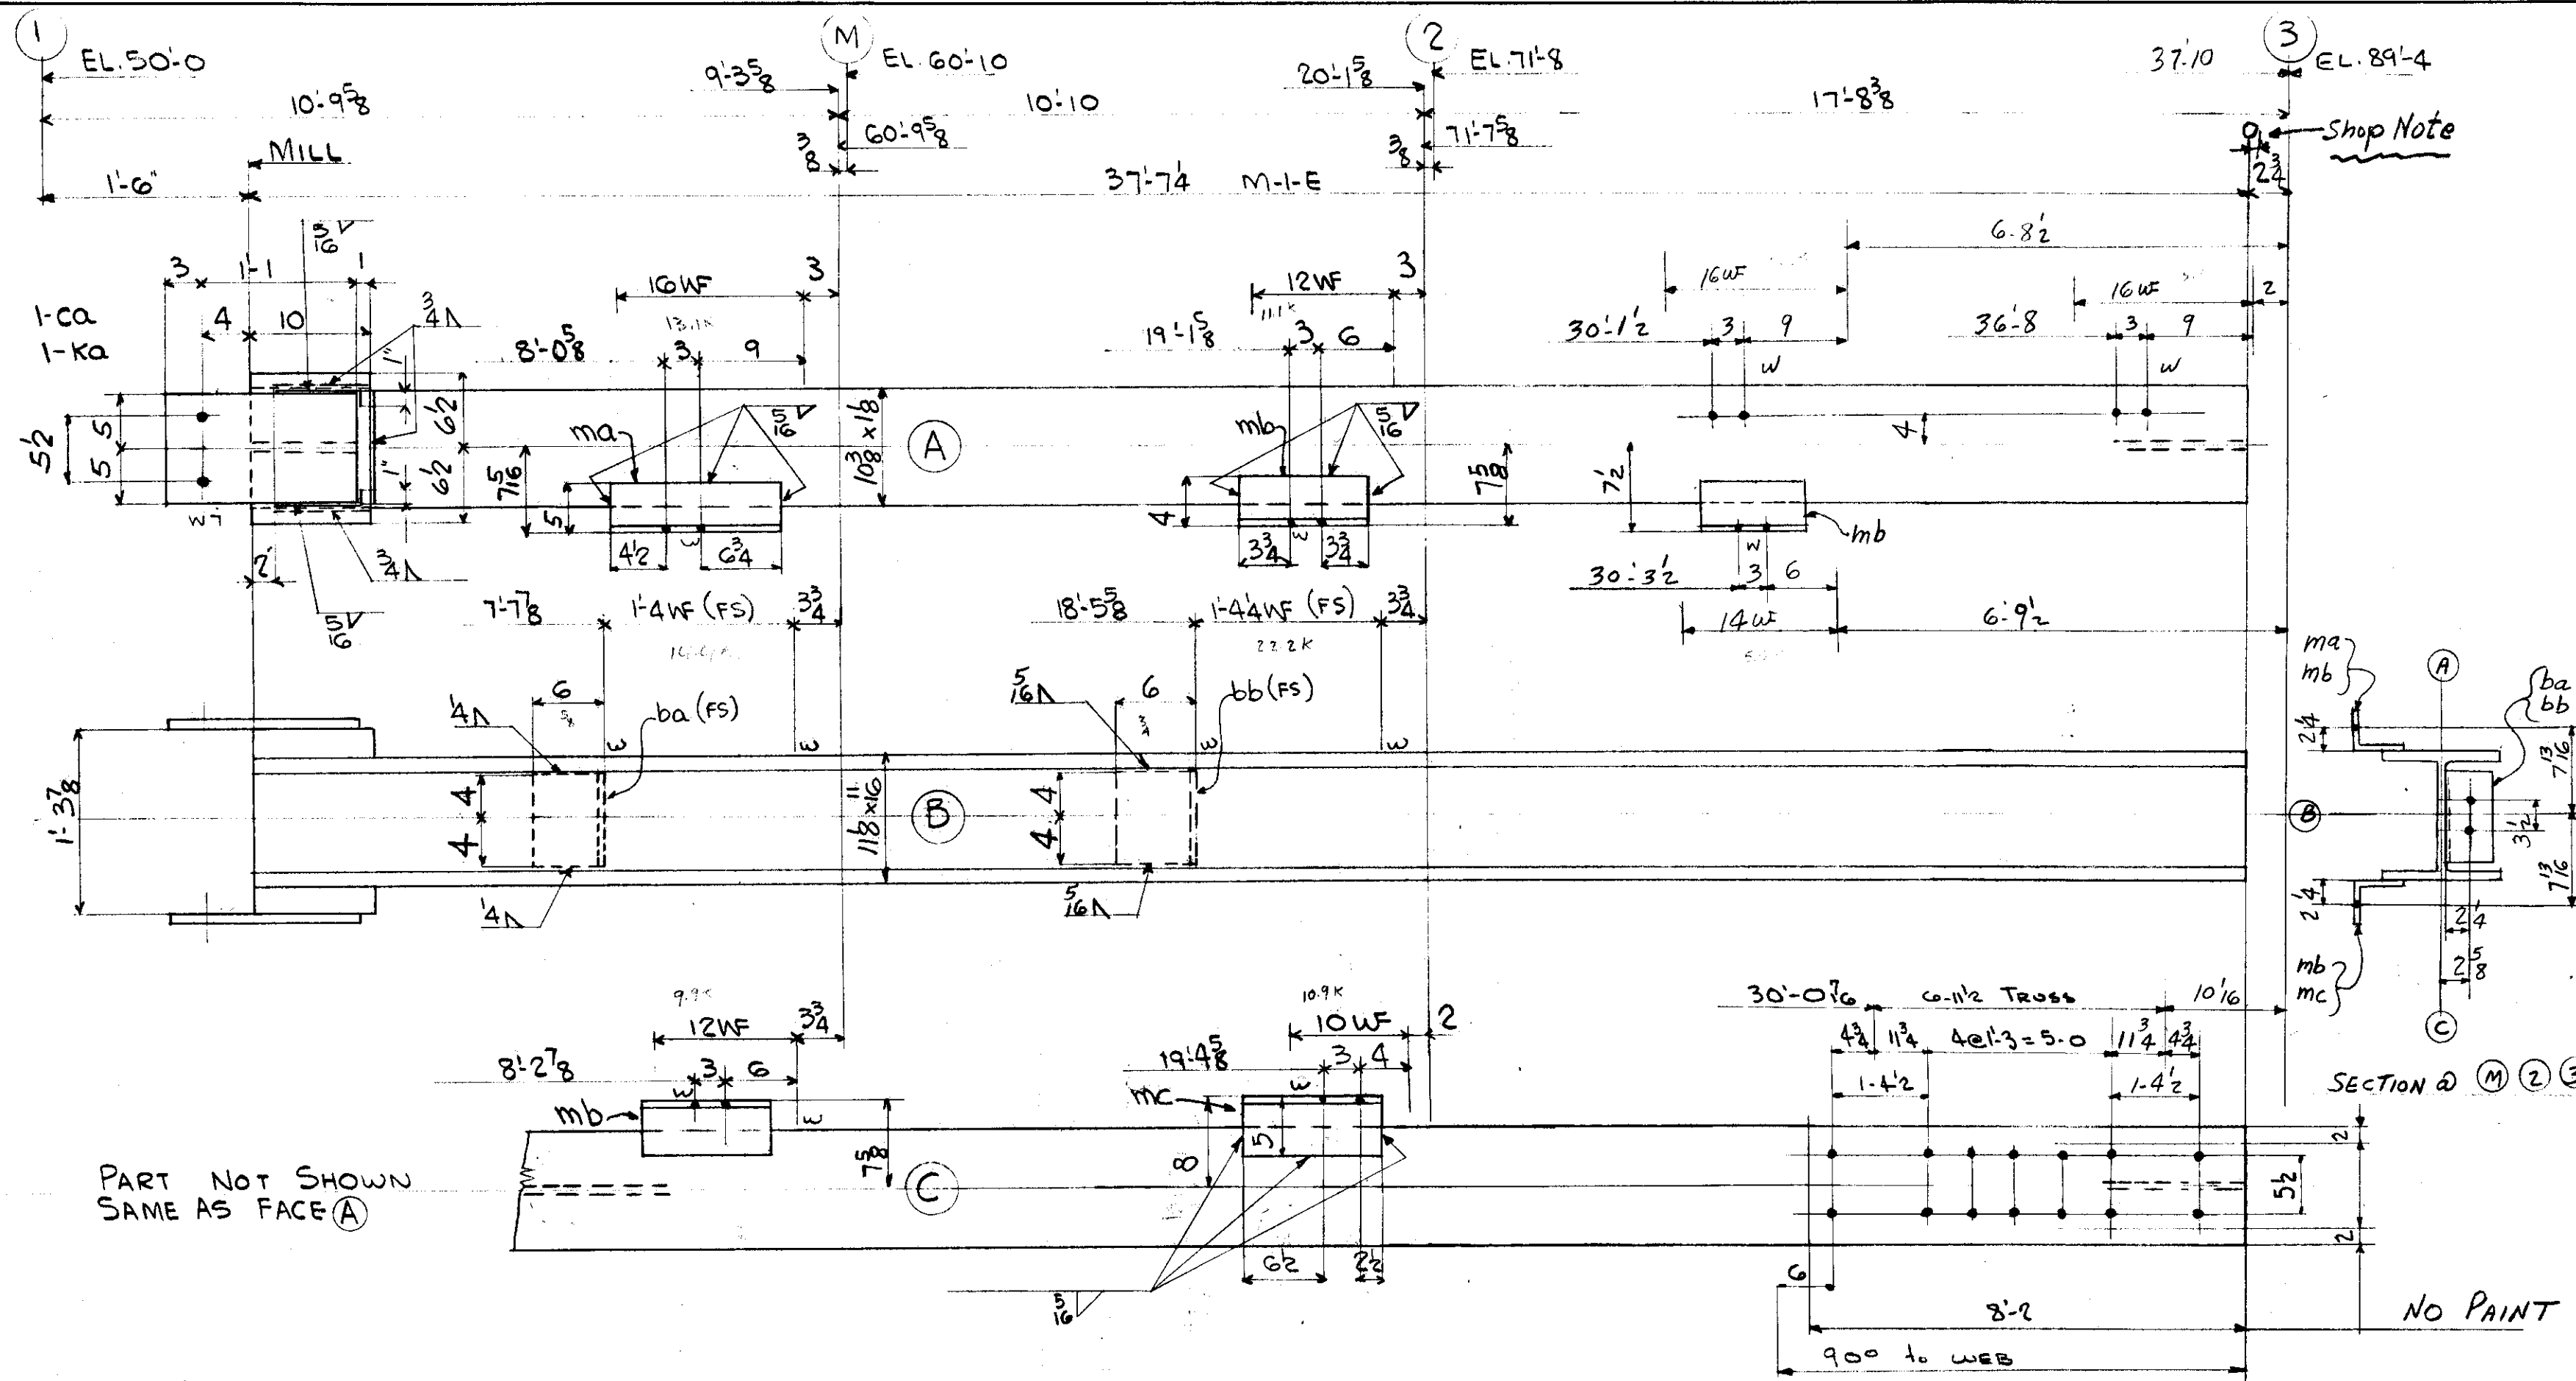

LEHIGH STRUCTURAL STEEL CO.
ALLENTOWN, PA.

NAME OF STRUCTURE
THE HARTFORD PUBLIC LIBRARY
HARTFORD, CONN.

WEIGHT	NO. PCS.	ASS'M MK.	SHAPE	LENGTH	REMARKS	ORDERED
		ONE	COL. B42 (1-3)			
3765	1		10WF100	37' 7 1/4"	M-I-E	37'-7 3/4"
35	2	ca	R10x3 3/8	1' 4"		
176	2	ka	R10x2 3/8	1' 1"	M-I-E	
12	1	ma	L5x3 1/2x3 3/8	1' 2 1/4"		
24	3	mb	L4x3 1/2x3 3/8	0' 10 1/2"		
10	1	mc	L5x3 1/2x3 3/8	1' 0"		
13	1	ba	L6x4x5 3/8	0' 8"		
13	1	bb	Do	0' 8"		
20	PAINT					
4068	TOTAL					

ONE - COL. B42 (1-3) - MARK FACE (A) NORTH

14-3/4" x 13/16"
4-Do x 2 3/8"

PART NOT SHOWN
SAME AS FACE (A)

NO PAINT

RIVETS	NONE	DET JPB	DATE 10-5-54
OPEN HOLES	13"φ	CHK'R CZ	DATE 11-10-54
	16	IN CHARGE	CLF

TOTAL	ORD.	PLATES	STD	BOLT	RIV.	BAR	SM. STD.	PAINT
4068	3765	211	72					20.

REVISIONS	CONTRACT NO.	SHEET NO.
12-13-54 REV. R na added	4090	C104
1-3-55 REV. R na removed		

LOT 6 WELD