


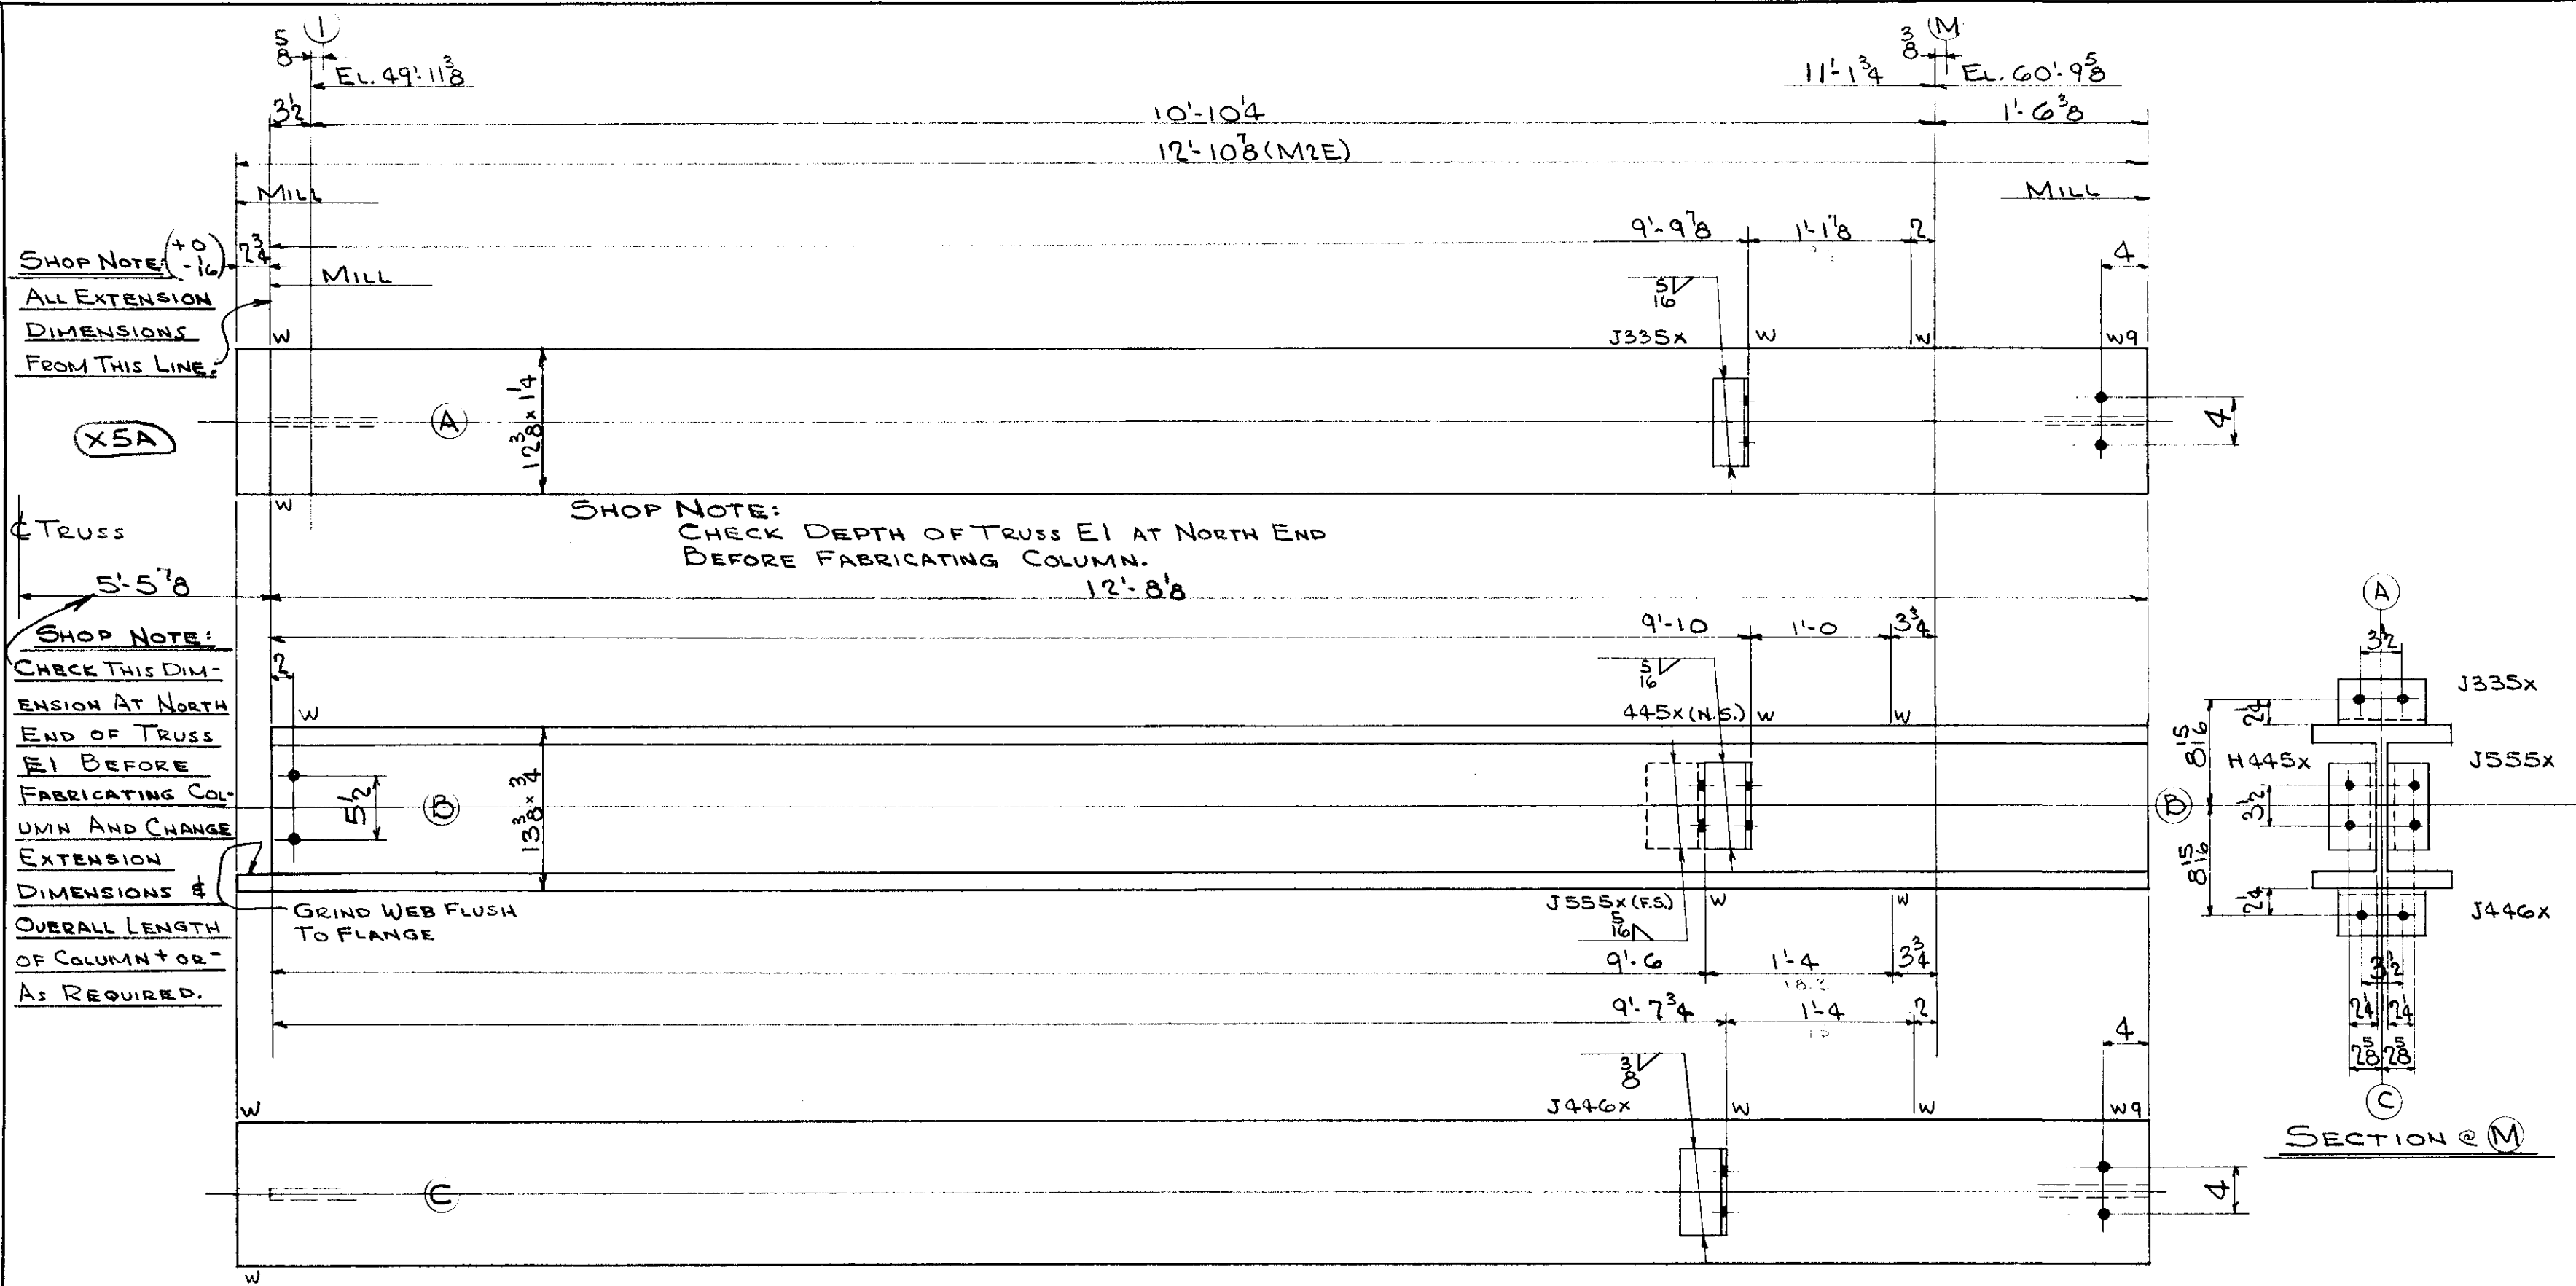

LEHIGH STRUCTURAL STEEL CO.
ALLENTOWN, PA.

NAME OF STRUCTURE
THE HARTFORD PUBLIC LIBRARY
HARTFORD CONNECTICUT

WEIGHT	NO. PCS.	ASS'M MK.	SHAPE	LENGTH	REMARKS	ORDERED
ONE COLUMN - MK. B36(1-M)						
1728	1		12W133	12 10 3/8 (M2E)	13'-2	
6	1	J335x	L-4x3x3/8	0 9		
8	1	H445x	L-4x4x1/2	0 7 1/2		
13	1	J555x	L-5x3 1/2x5/8	0 9		
10	1	J446x	L-4x4x1/2	0 9		
9	1	PAINT				
1774	1	TOM				

4-3/4" R. x 1 3/4" G.
2-do x 1 1/4" G.

ONE COLUMN - MK. B36(1-M) FACE A SOUTH

RIVETS NONE
OPEN HOLES 13 1/4
DET R C S DATE 10-13-54
CHK'R C Z DATE 11-8-54
IN CHARGE FISHER

TOTAL	ORD.	PLATES	STD	BOLT	RIV.	BAR	SM. STD.	PAINT
1774	1728		37					9
REVISIONS						CONTRACT NO.	SHEET NO.	
						4090	C106	