
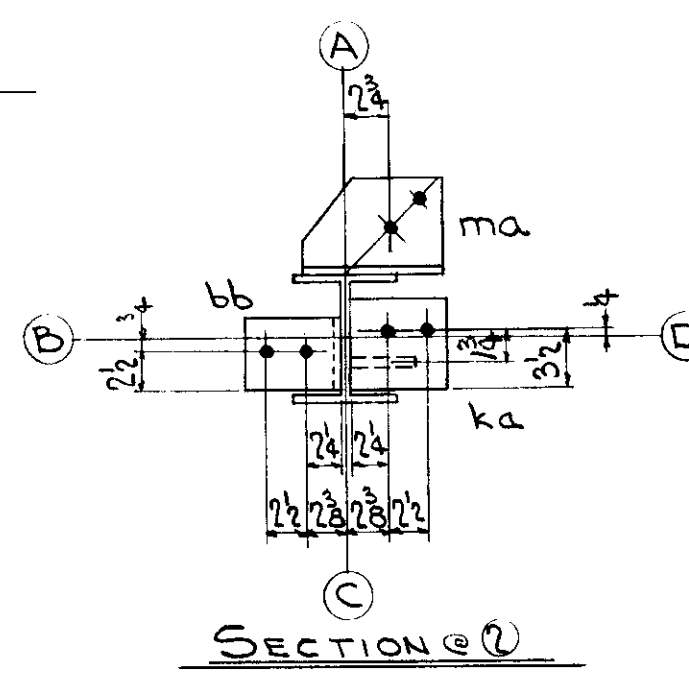
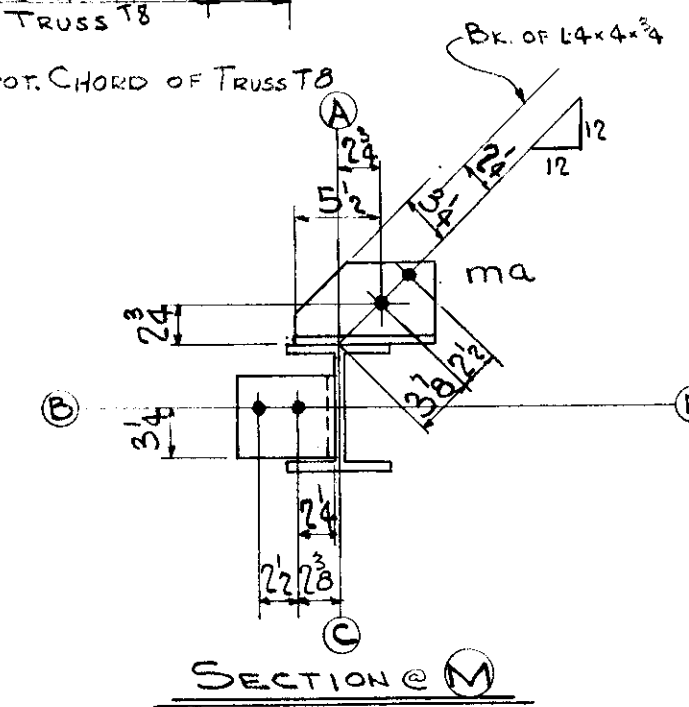


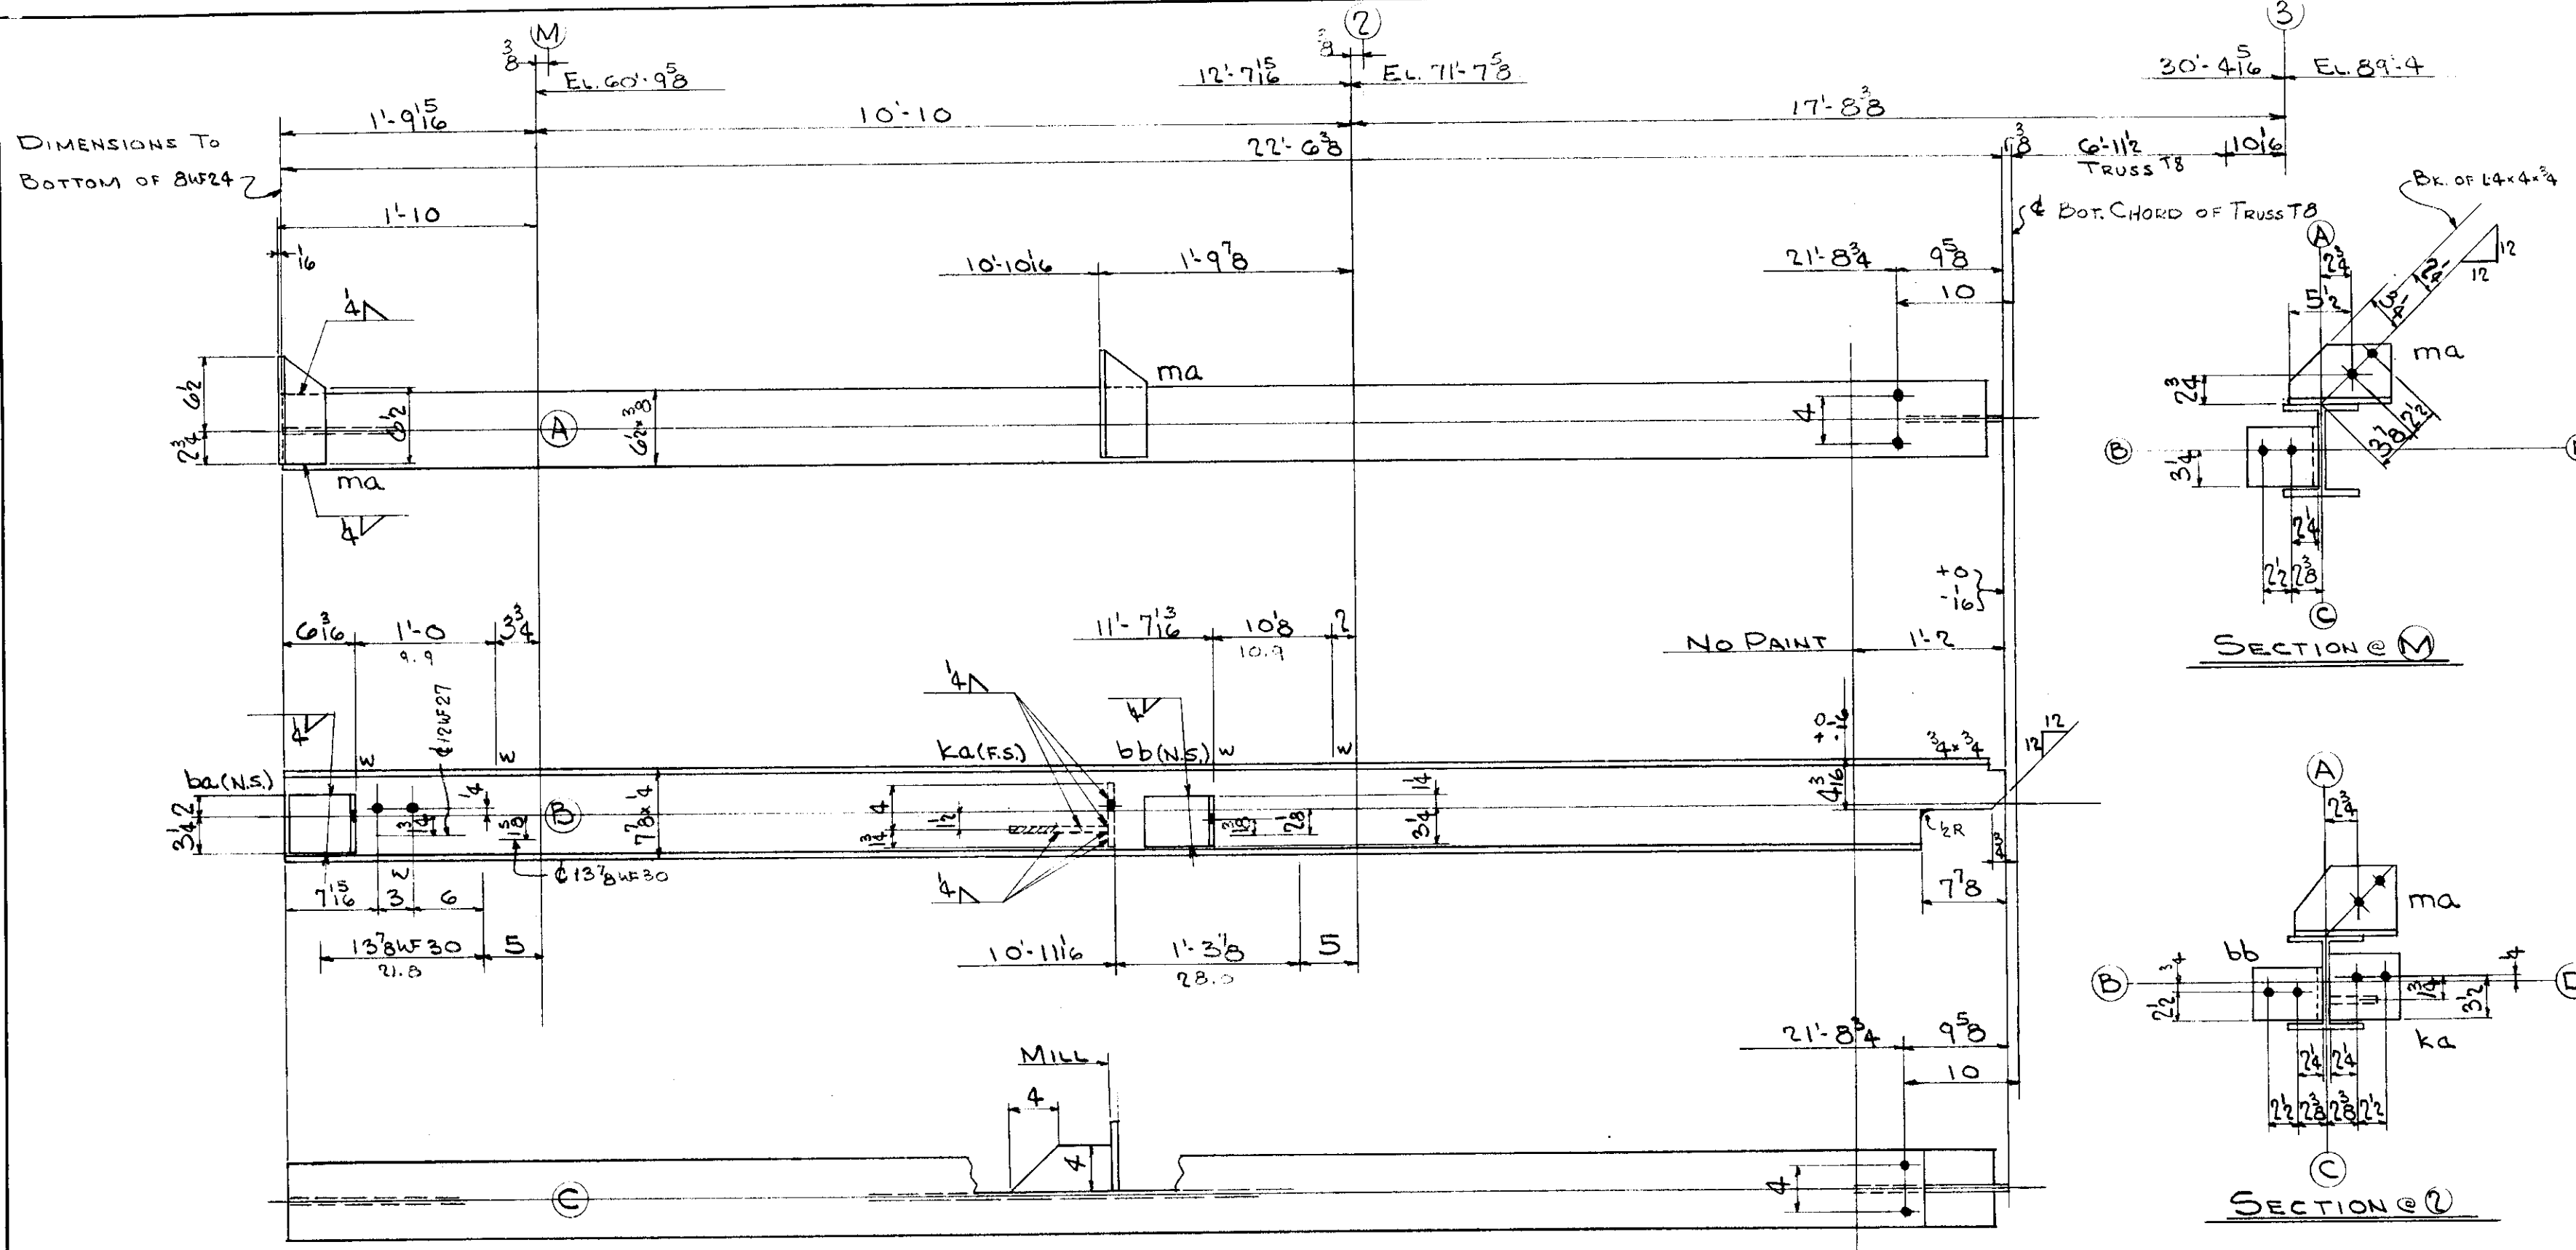

ONE HANGER MK. BH29 (M-3) FACE A EAST

2-3/4" B. x 5/8 G.
4- do x 3/8 G.

LEHIGH STRUCTURAL STEEL CO.
ALLENTOWN, PA.

NAME OF STRUCTURE
THE HARTFORD PUBLIC LIBRARY
HARTFORD CONNECTICUT

WEIGHT	NO. PCS.	ASS'M MK.	SHAPE	LENGTH	REMARKS	ORDERED
ONE HANGER-MK. BH29 (M-3)						
541	1		8W24	22' 6 3/8		SHK
25	2	ma	L. 6x4x1/2	0' 9 1/4		
9	1	ba	L. 6x6x1/2	0' 5 1/4		
7	1	bb	L. do	0' 4 1/2		
5	1	ka	R. 4x1/2	0' 8 1/2	(MIE)	
5			R. 5 3/4x1/2	0' 6		
3		PAINT				
595		TOTAL				

TOTAL	ORD.	PLATES	STD	BOLT	RIV.	BAR	SM. STD.	PAINT
595		10	582					3

REVISIONS
DET RCS DATE 10-21-54
CHK'R CZ DATE 11-8-54
IN CHARGE FISHER

CONTRACT NO. 4090
SHEET NO. C108

Lot 6 WELD