


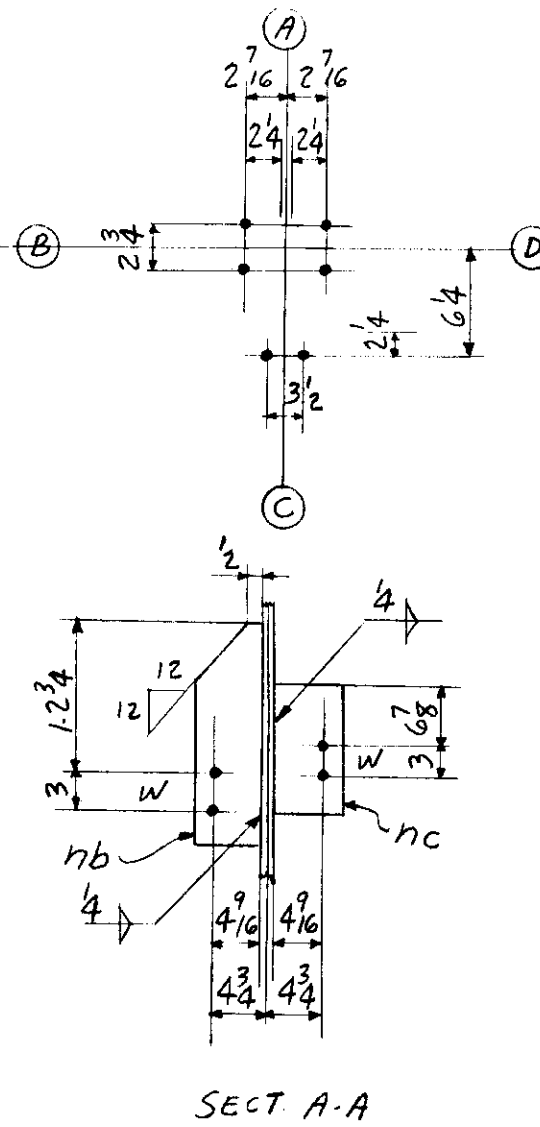

4 $\frac{3}{4}$ " ϕ B x $\frac{15}{16}$ " G
4 DO x $\frac{13}{16}$ " G
4 SHIMS - (2 x $\frac{1}{8}$ x 0-G $\frac{1}{2}$ -PLAIN)
2 DO - (2 x $\frac{1}{16}$ x 0-G $\frac{1}{2}$ -PLAIN)

TOTAL	ORD.	PLATES	STD	BOLT	RIV.	BAR	SM. STD.	PAINT
1077	986	31	55					5

CONTRACT NO.	SHEET NO.
4090	C110

NAME OF STRUCTURE
THE HARTFORD PUBLIC LIBRARY
HARTFORD, CONNECTICUT

[illegible]

WELD