


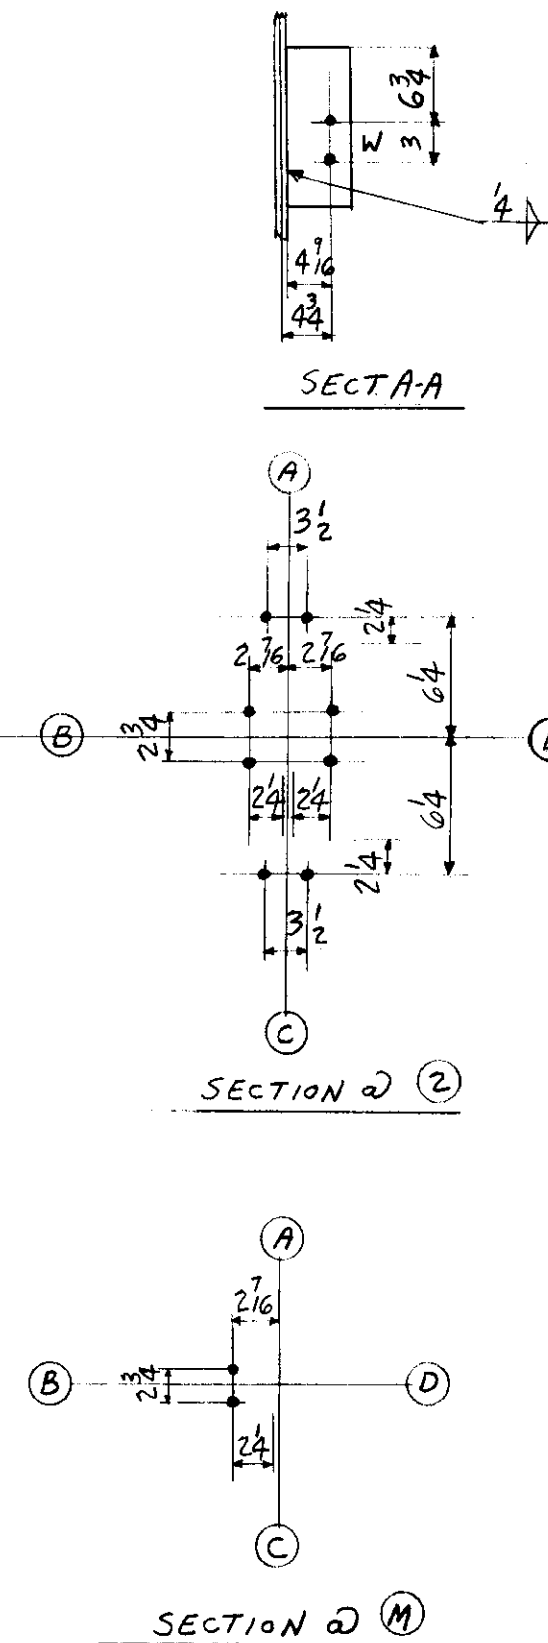

ONE COL. MK.-B-H21⁽¹⁻³⁾ (FACE (A) WEST)

RIVETS	NONE	DET	HJS	DATE	10-21-54
OPEN HOLES	13 ϕ UNLESS 16 NOTED	CHK'R	CZ	DATE	11-12-54
		IN CHARGE	CLF		

[illegible]

REVISIONS	CONTRACT NO.	SHEET NO.
	4090	CIII