

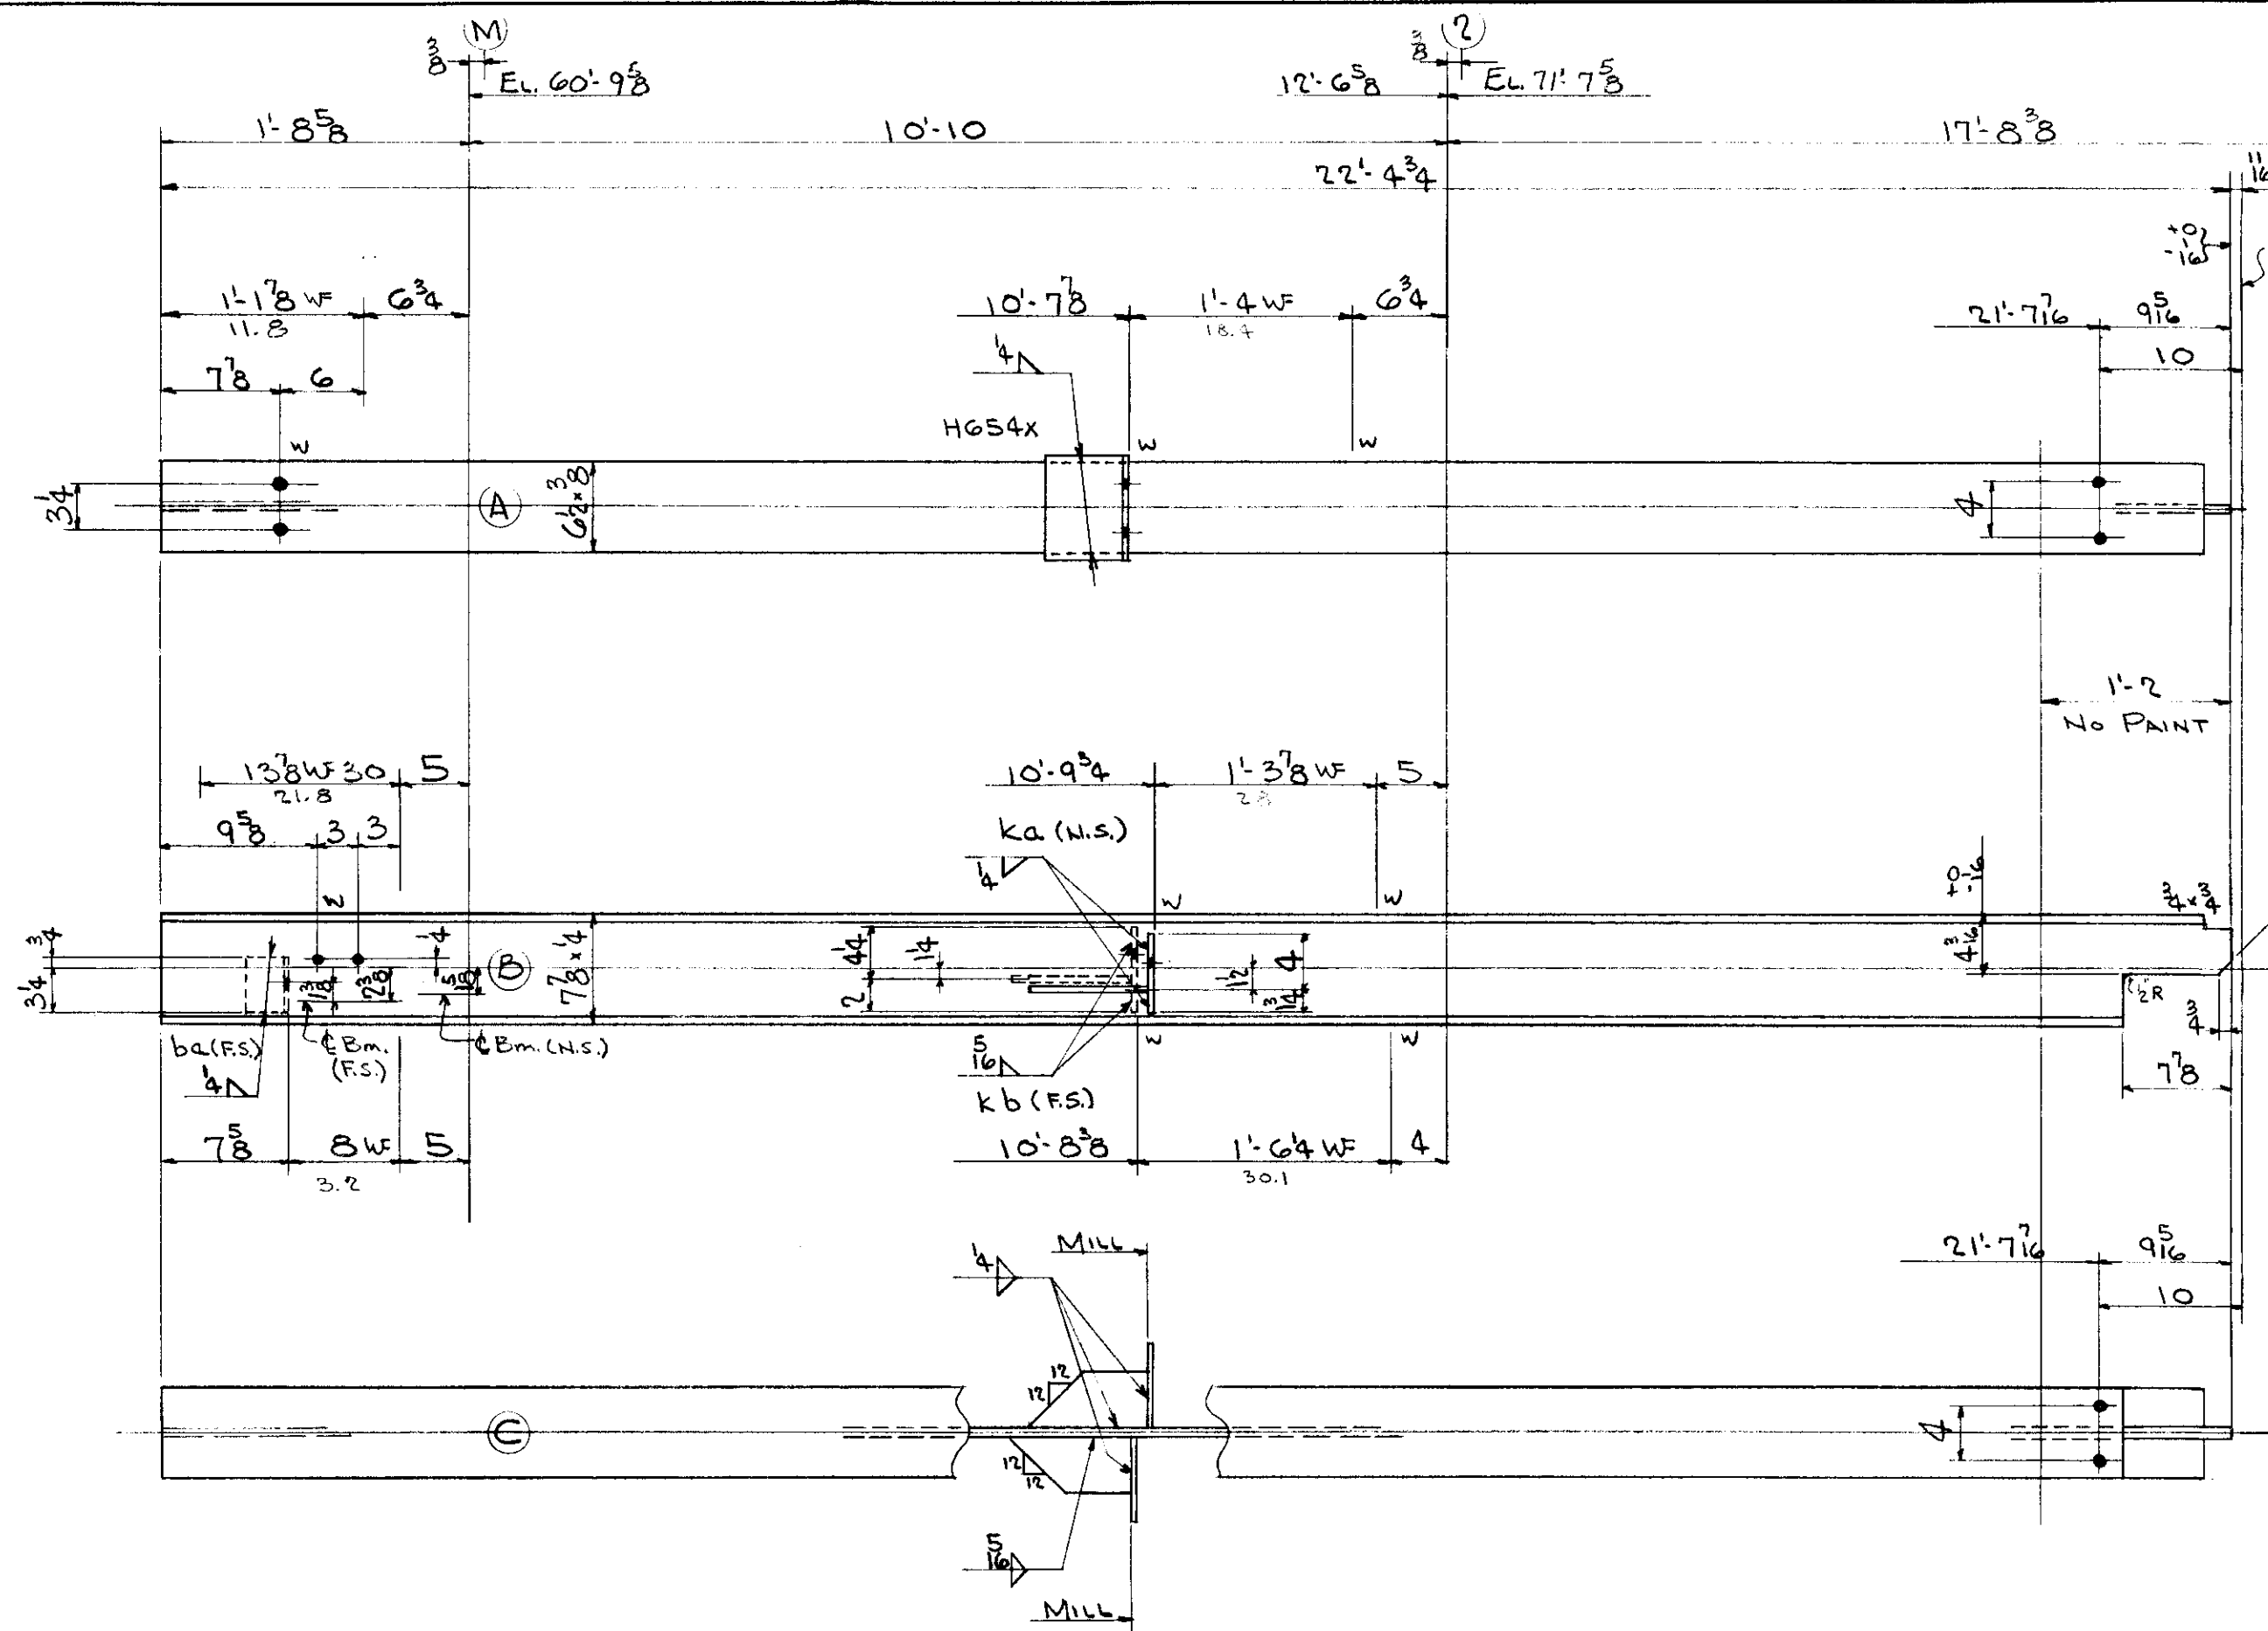


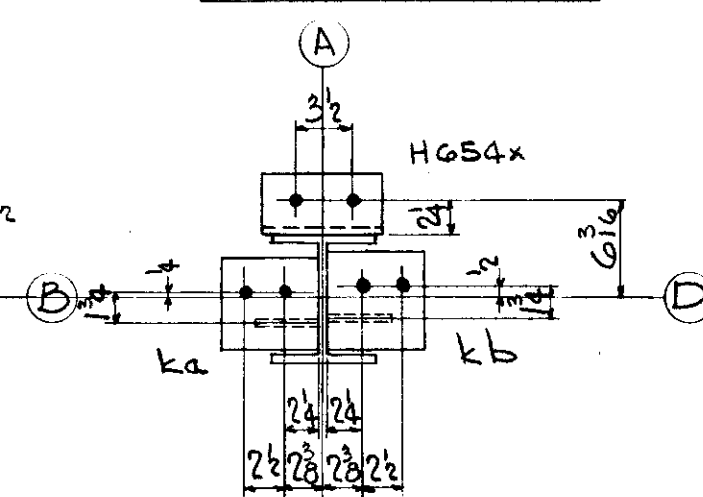

ONE HANGER - MK. BH30 (M-3) FACE (A) EAST

4-3/4" B. x 7/8 G.
2- do x 3/4 G.
2- do x 5/8 G.

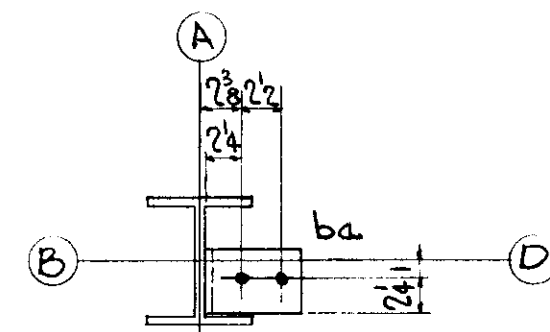

LEHIGH STRUCTURAL STEEL CO.
ALLENTOWN, PA.

NAME OF STRUCTURE
THE HARTFORD PUBLIC LIBRARY
HARTFORD CONNECTICUT

WEIGHT	NO. PCS.	ASS'M MK.	SHAPE	LENGTH	REMARKS	ORDERED
			ONE HANGER - MK. BH30 (M-3)			
538	1		8WF24	22' 4 3/4"		OK
	1	ba	L-6 x 3 1/2 x 3/8	0' 4"		
13	1	H654x	L-6 x 4 x 5/8	0' 7 1/2"		
5	1	ka	{ R-5 3/4 x 1/2	0' 6"		
5			{ R-4 x 1/2	0' 8 1/2"	(MIE)	
5	1	kb	{ R-6 x 1/2	0' 6 1/4"		
5			{ R-4 x 1/2	0' 8 1/2"	(MIE)	
3	PAINT					
578	TOTAL					

TOTAL	ORD.	PLATES	STD	BOLT	RIV.	BAR	SM. STD.	PAINT
578		10	555			10		3

REVISIONS	CONTRACT NO.	SHEET NO.
	4090	C112

RIVETS NONE
OPEN HOLES 13/16
DET RCS DATE 10-22-54
CHK'R CZ DATE 11-8-54
IN CHARGE FISHER

LOT 6 WELD