


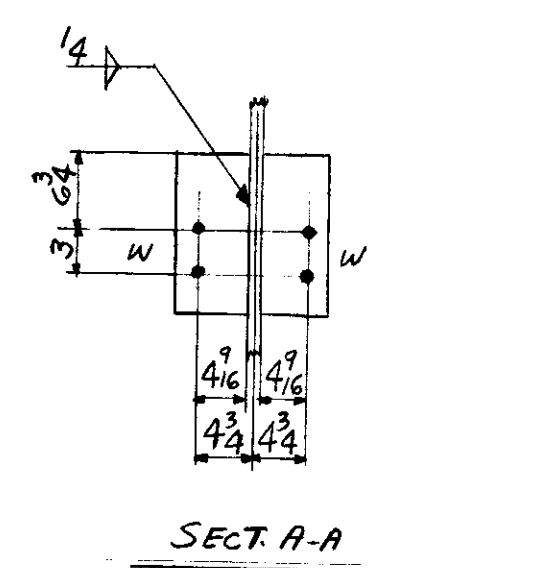

ONE COL MK-B-H28⁽¹⁻³⁾ (FACE (A) WEST)

TOTAL	ORD.	PLATES	STD	BOLT	RIV.	BAR	SM. STD.	PAINT
1075	986	18	66					5

WELD