


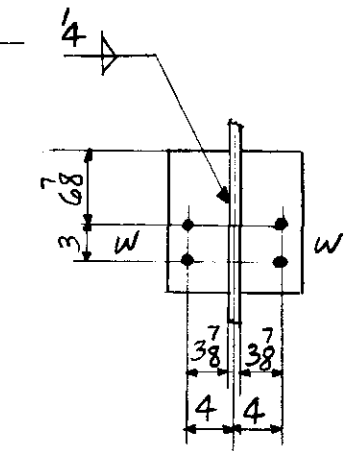

RIVETS	NONE	DET HTS	DATE 10-22-54
OPEN HOLES	13 ϕ UNLESS 16 NOTED	CHK'R CZ	DATE 11-12-54
		IN CHARGE CLF	

TOTAL	ORD.	PLATES	STD	BOLT	RIV.	BAR	SM. STD.	PAINT
852	762	24	62					4

REVISIONS	CONTRACT NO.	SHEET NO.
4	4090	C115

WELD