


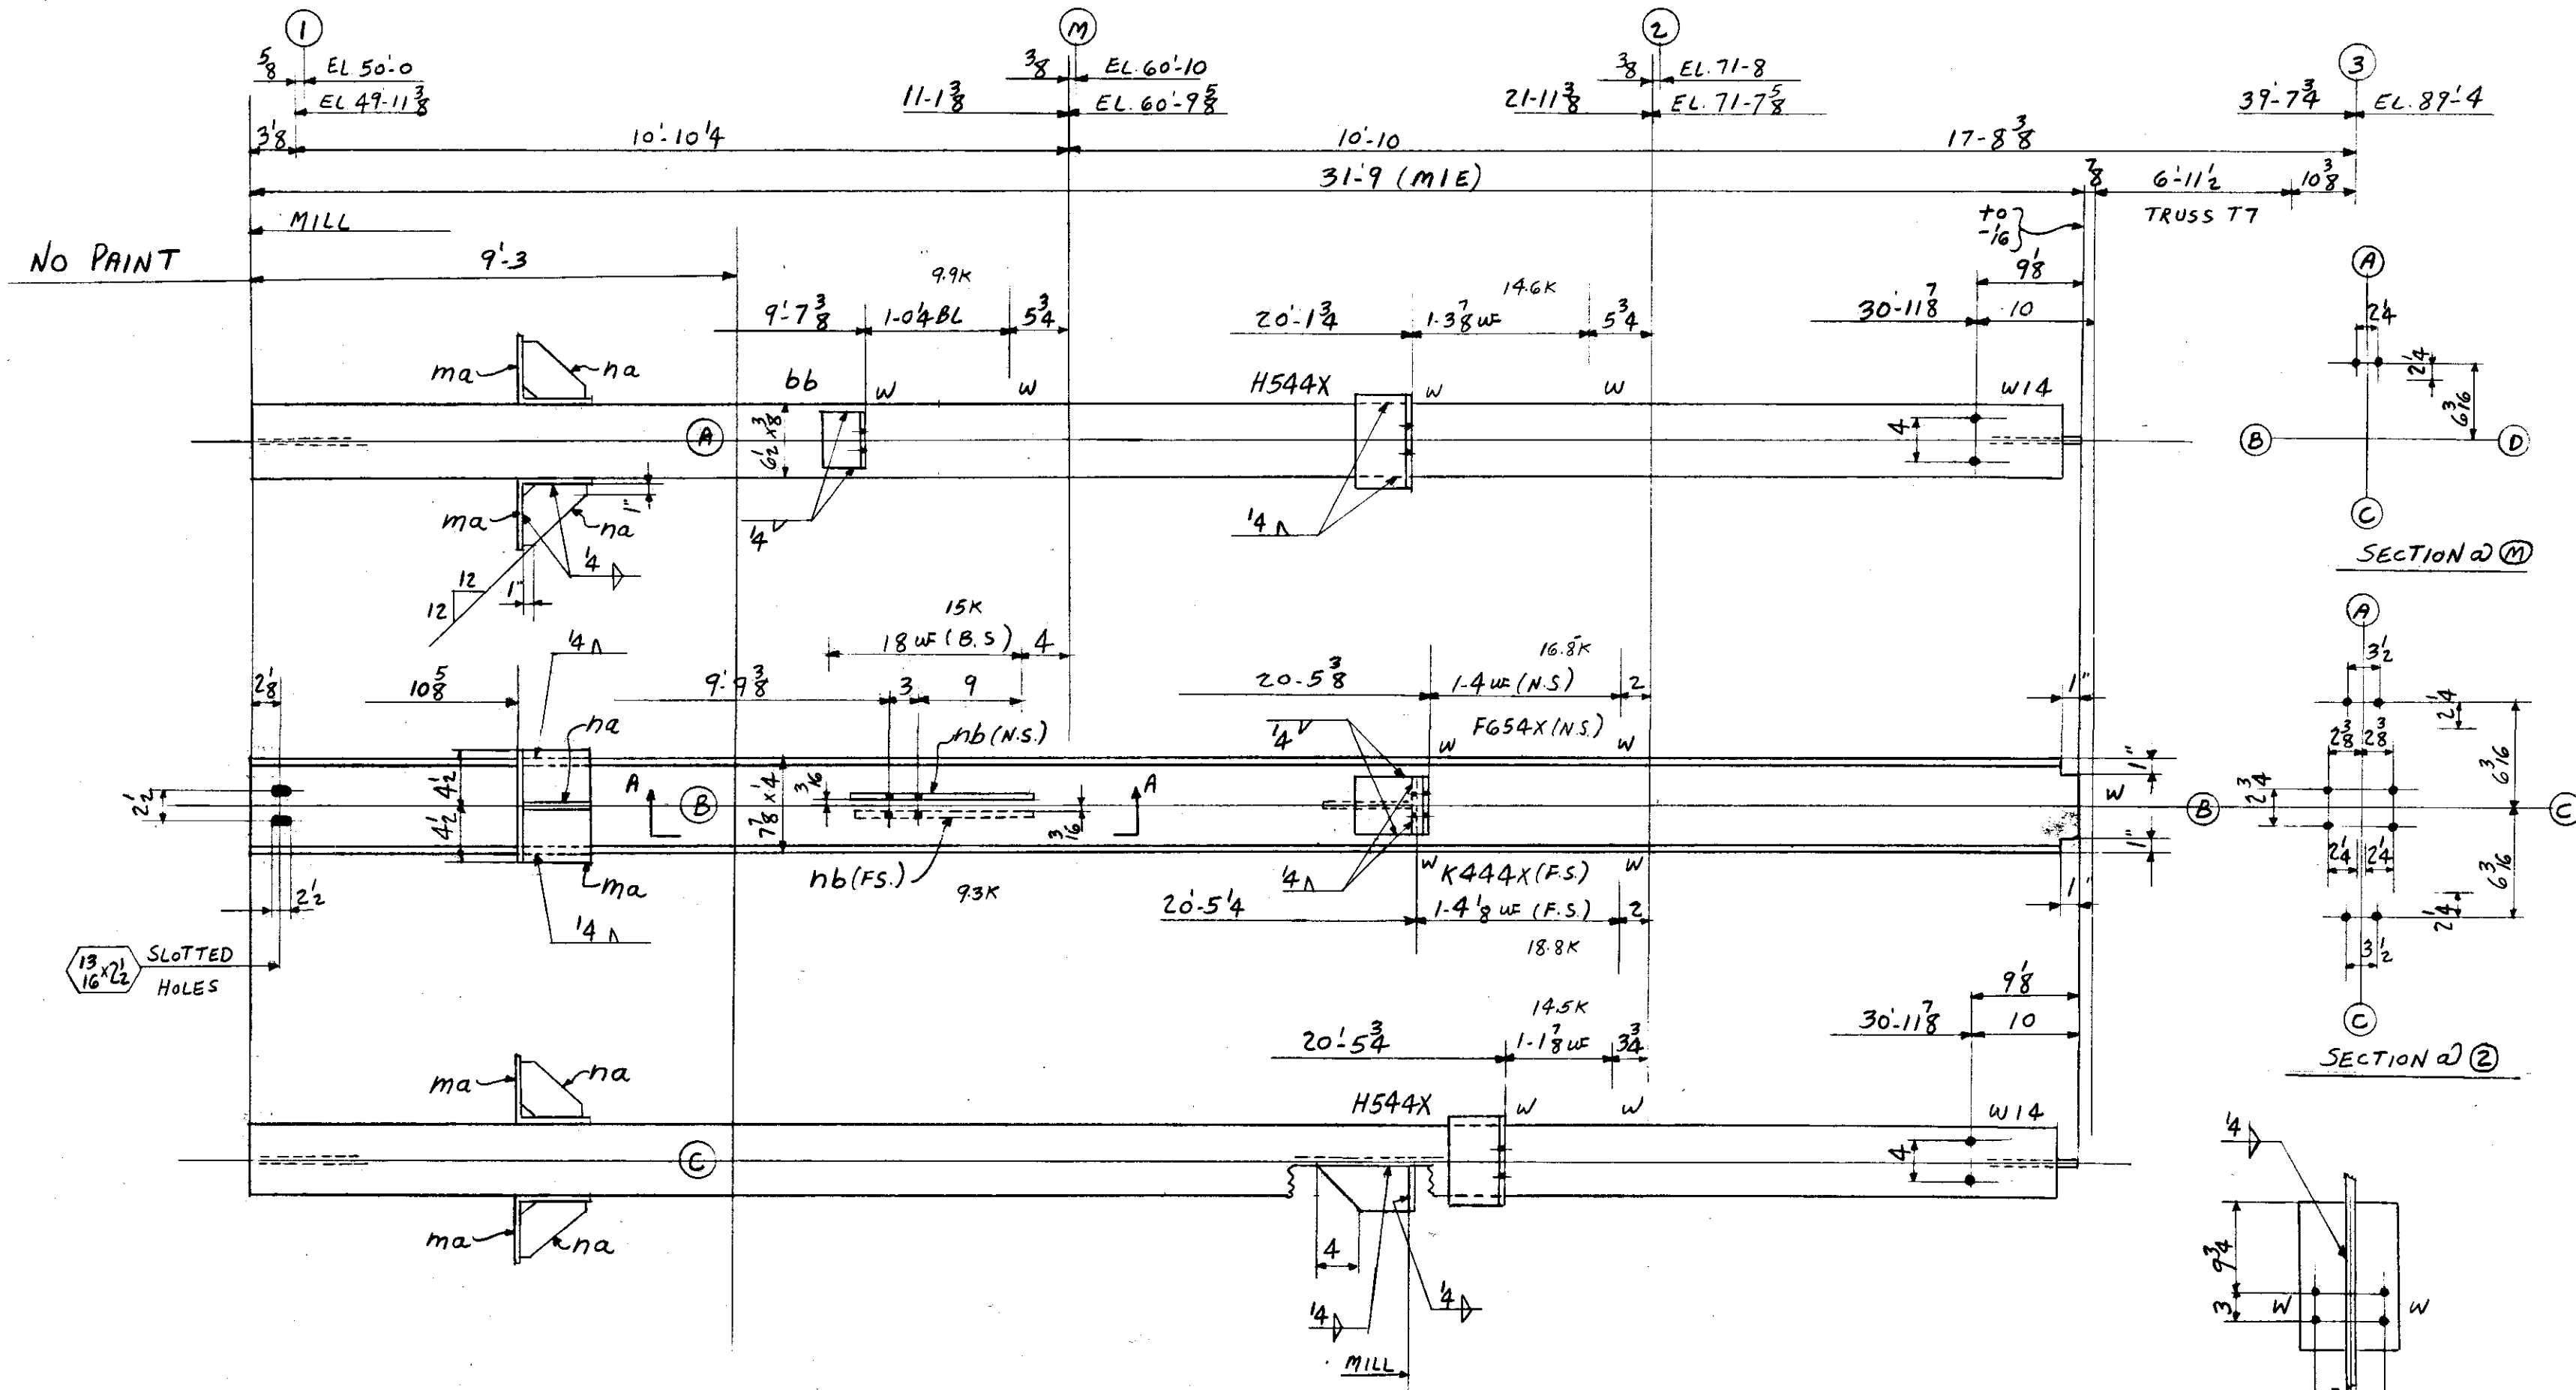

2-3/4" x 3/4"
4-3/4" x 3/4"
6-SHIMS (2x1/8" x 0.62" PLAIN)

ONE COL-B-H24 (1-3) (FACE A WEST)

RIVETS	NONE	DET	H7S	DATE	10-26-54
OPEN HOLES	13 UNLESS NOTED	CHK'R		DATE	
		IN CHARGE	CLF		

LEHIGH STRUCTURAL STEEL CO.
ALLENTOWN, PA.

NAME OF STRUCTURE
THE HARTFORD PUBLIC LIBRARY
HARTFORD, CONNECTICUT

WEIGHT	NO. PCS.	ASS'M MK.	SHAPE	LENGTH	REMARKS	ORDERED
	ONE	COL	ONE COL			
762	1		8 WF 24	31' 9"	MIE	ORD 32-6 CUT 31-9 1/4
22	2	ma	5-6 x 6 x 3/8	0' 9"		
17	2	H544X	5-5 x 3 1/2 x 1/2	0' 7 1/2"		
10	1	F654X	6-6 x 4 x 5/8	0' 6 1/4"		
4	1	K444X	4-4 x 1/2	0' 6 1/4"		
5			4-4 x 1/2	0' 8 1/2"	MIE	
9	2	na	RS 5 1/2 x 1/2	0' 5 1/2"		
5	1	bb	4-4 x 4 x 1/2	0' 5"		
19	2	nb	RS 5 x 3/8	1' 6"		
4		PAINT				
857		TOTAL				

TOTAL	ORD.	PLATES	STD	BOLT	RIV.	BAR	SM. STD.	PAINT
857	762	9	54			28		4

REVISIONS	CONTRACT NO.	SHEET NO.
	4090	C120

LOT 6

WELD