


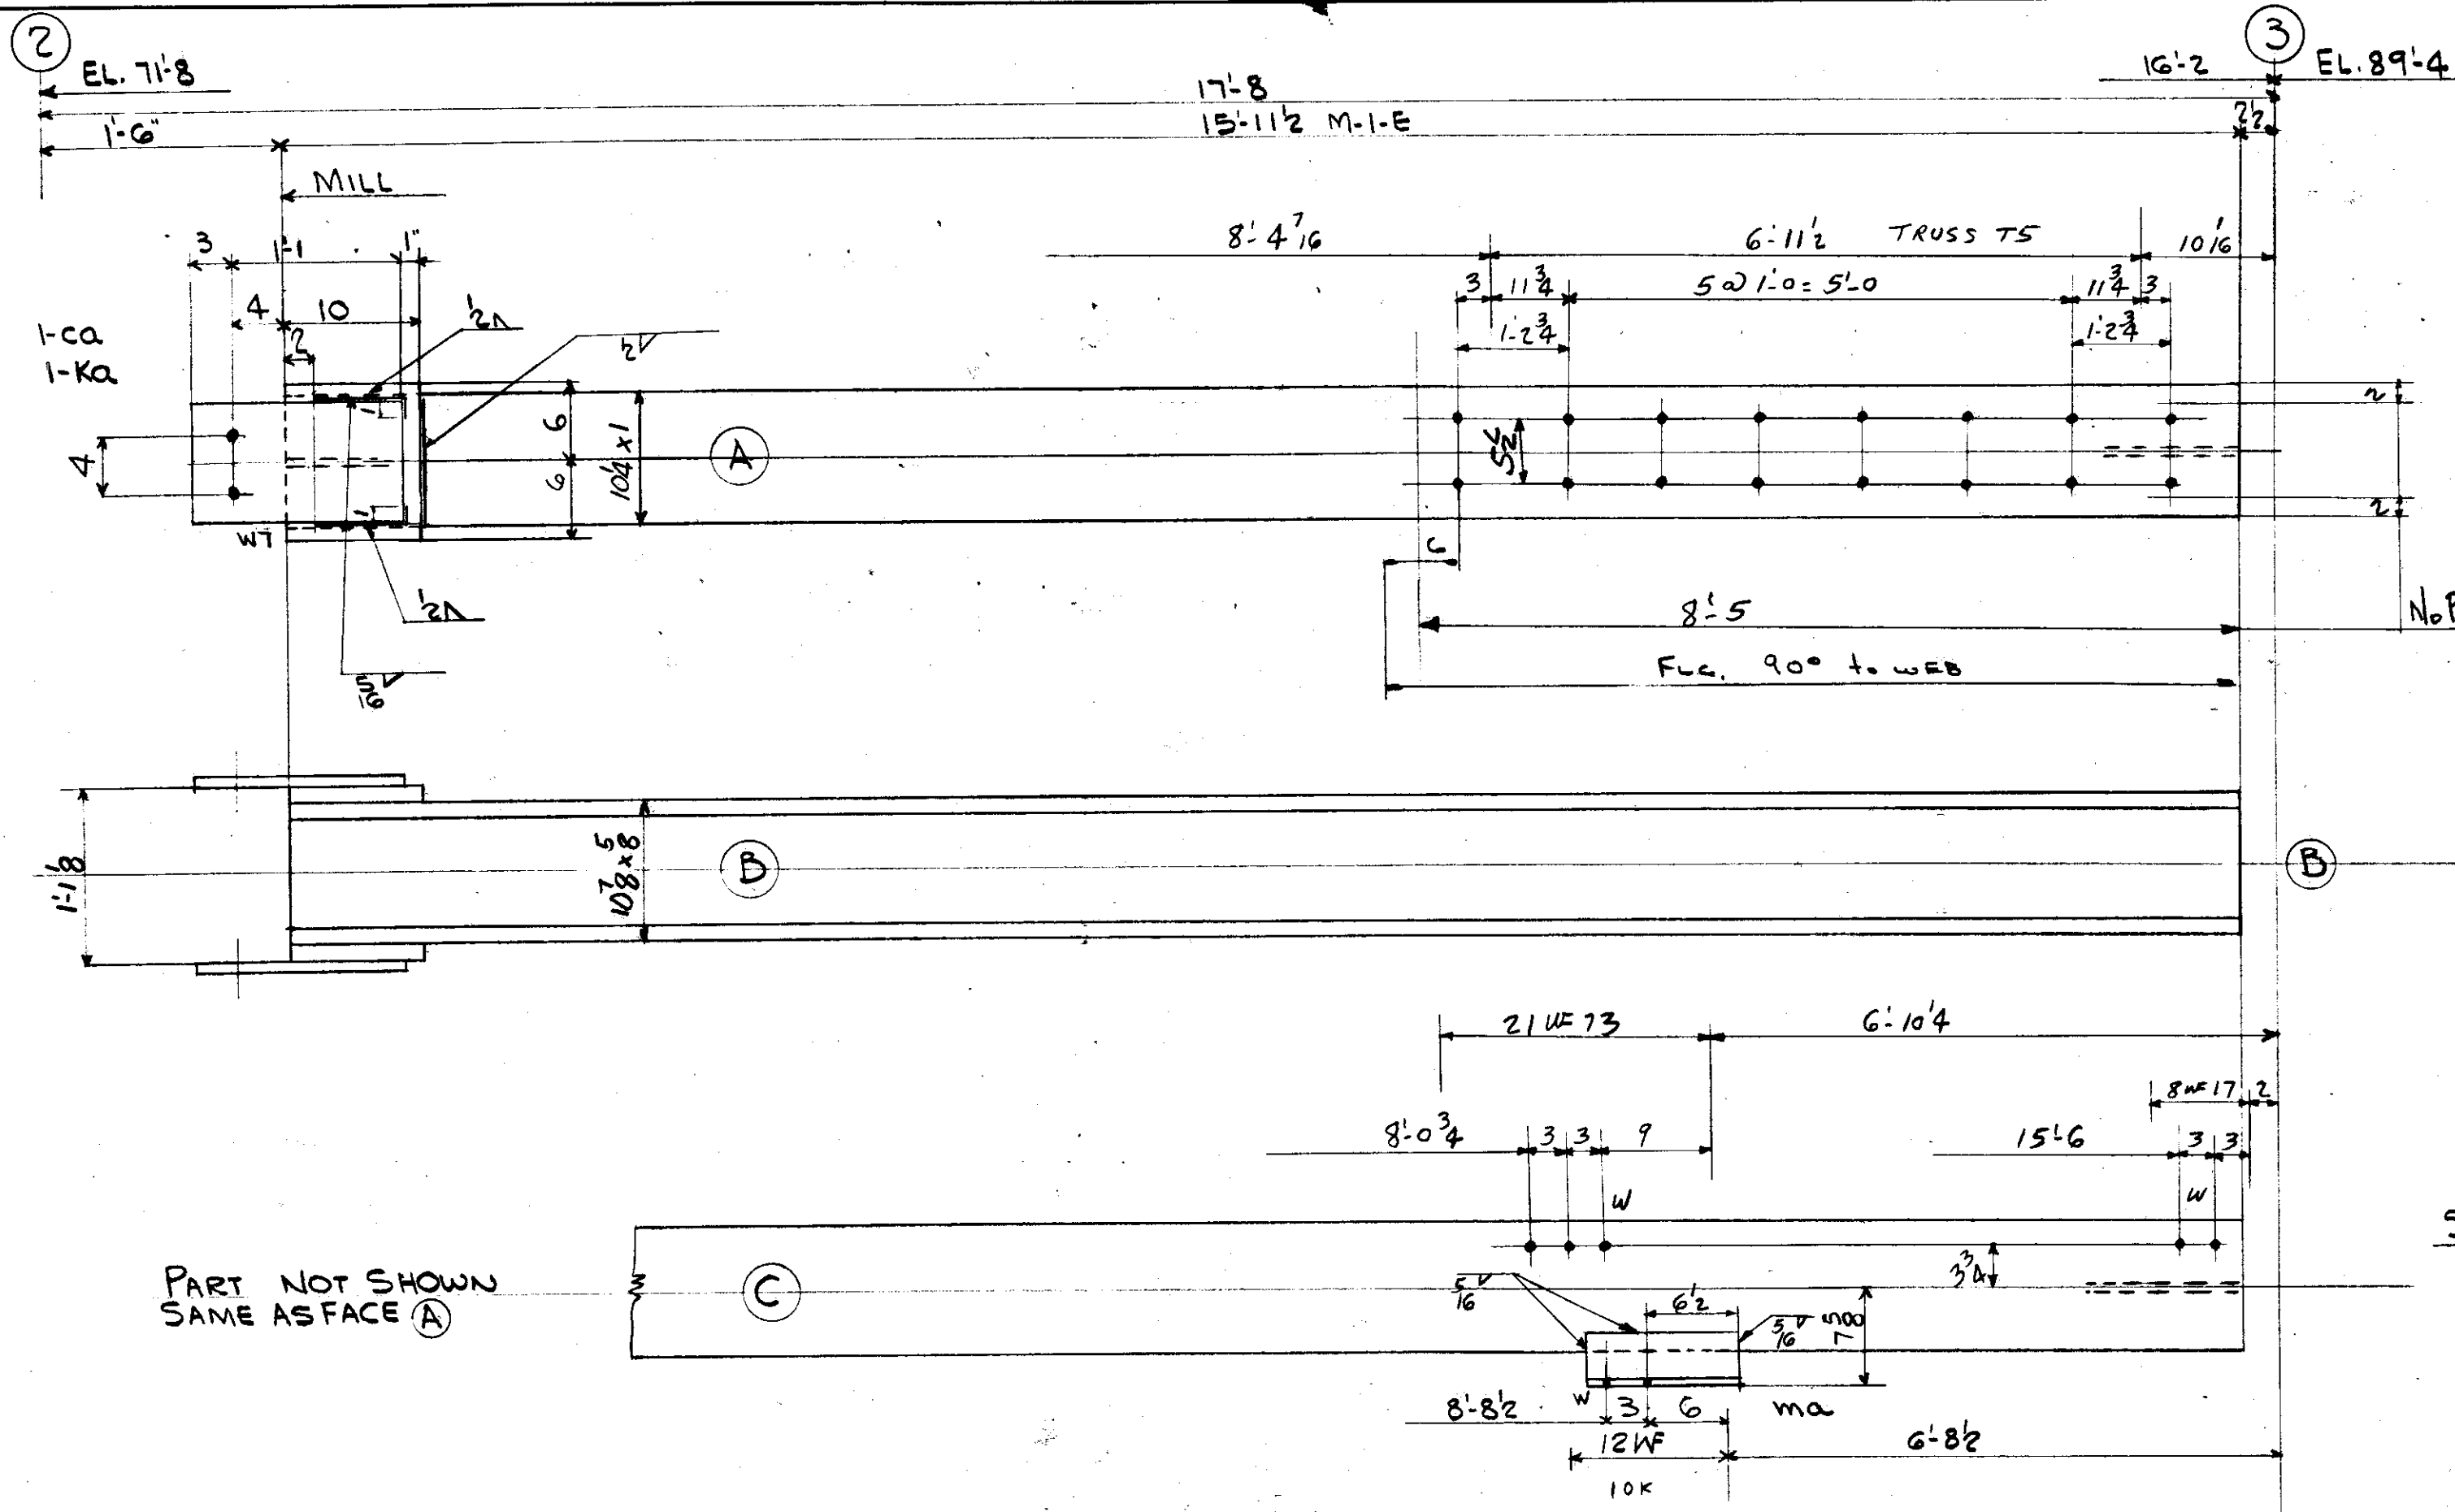

LEHIGH STRUCTURAL STEEL CO.

ALLENTOWN, PA.

NAME OF STRUCTURE
THE HARTFORD PUBLIC LIBRARY
HARTFORD, CONN.

WEIGHT	NO. PCS.	ASS'M MK.	SHAPE	LENGTH	REMARKS	ORDERED
			ONE COL. C16 ⁽²⁻³⁾			
1427	1		10WF89	15 11/2	M-I-E	15-11 1/2
46	2	ca	R10x1/2	1 4		
78	2	ka	R10x1/8	1 0		
8	1	ma	L 4x3 1/2 x 3/8	0 10 3/4		
8		PAINT				
1562		TOTAL				

TOTAL	ORD.	PLATES	STD	BOLT	RIV.	BAR	SM. STD.	PAINT
1562	1422	124	8					8

REVISIONS
12-15-54 Rev. to be added.
1/3/55 Cor. removed by Engr.

CONTRACT NO. SHEET NO.

4090 C122

LOT 7 WELD

RIVETS NONE

OPEN HOLES 13" φ

DET JPB DATE 10-8-54

CHK'R CZ DATE 11-15-54

IN CHARGE CLF

16-3/4" x 2' G
3- D x 2 1/16" G
2- D x 2 1/16" G

ONE - C16⁽²⁻³⁾ - MARK FACE (A) NORTH