


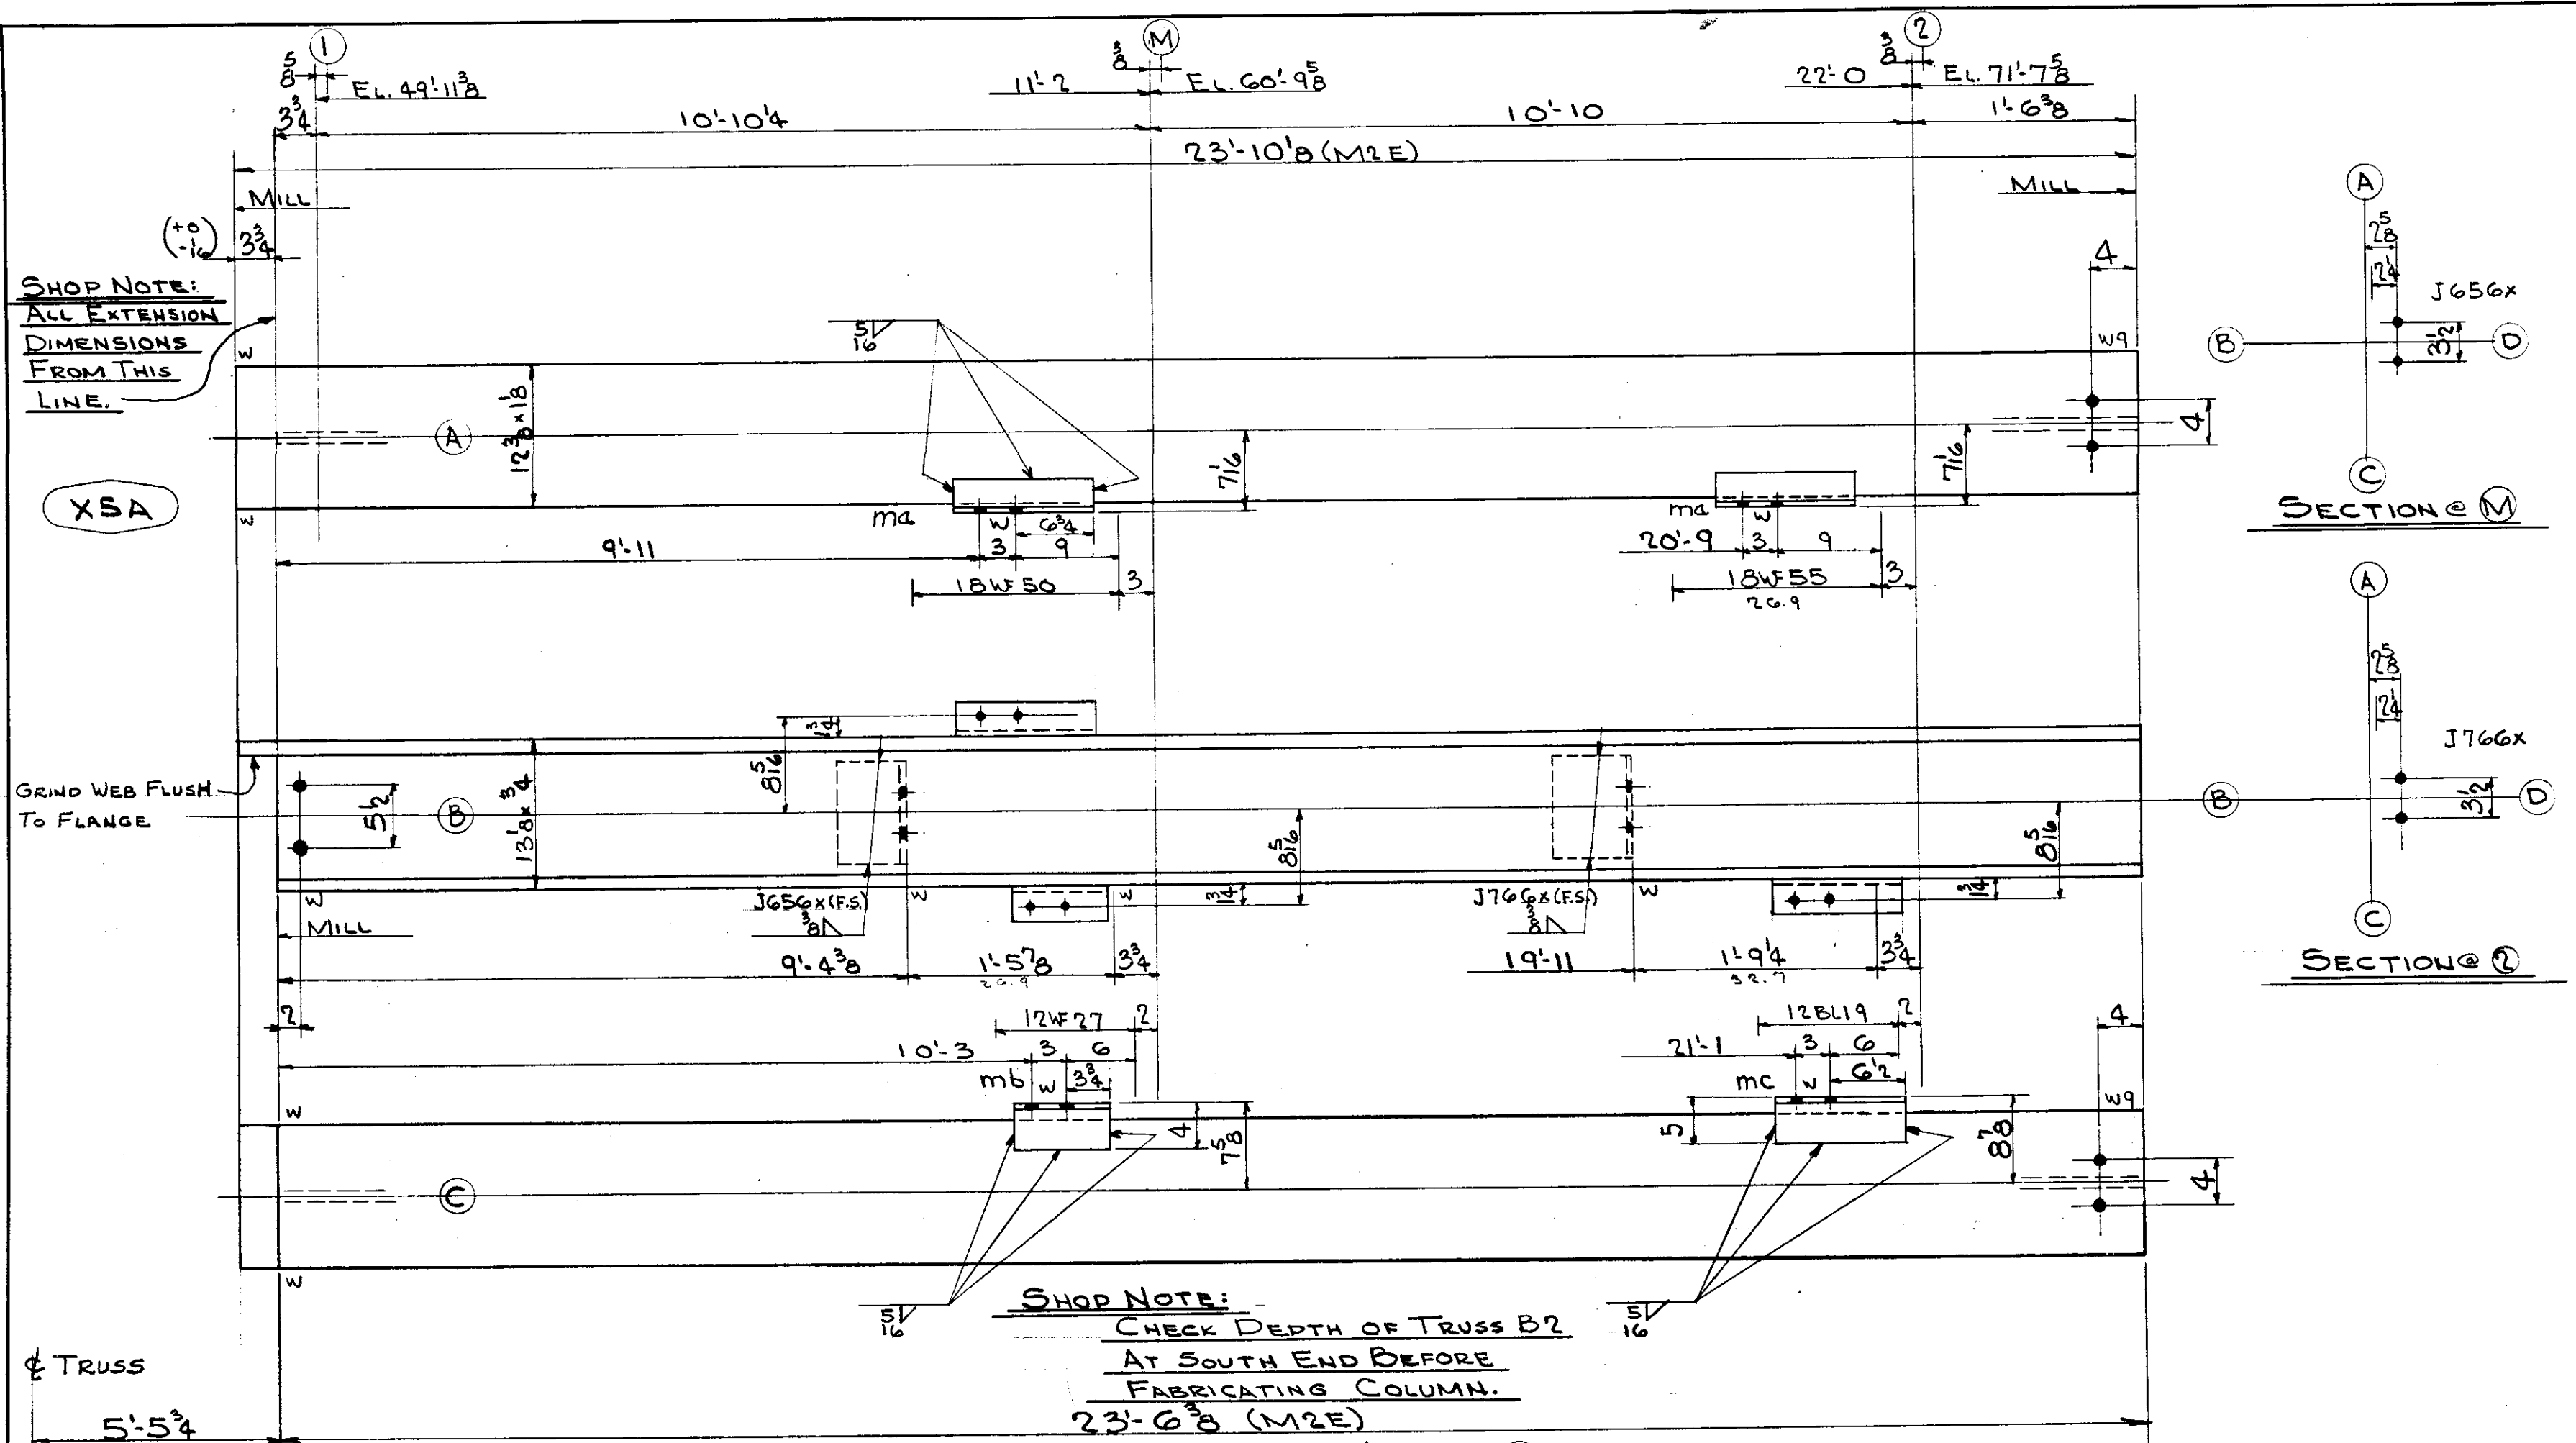

SHOP NOTE:
ALL EXTENSION
DIMENSIONS
FROM THIS
LINE.

X5A



GRIND WEB FLUSH
TO FLANGE

TRUSS
5'-5 3/4

2-3/4" x 14 G.
4- do x 1 1/2 G.

SHOP NOTE:
CHECK DEPTH OF TRUSS B2
AT SOUTH END BEFORE
FABRICATING COLUMN.

SHOP NOTE:
ONE COLUMN - MK. C16(1-2) FACE A SOUTH
CHECK THIS DIMENSION ON SOUTH END OF TRUSS B2 BEFORE
FABRICATING COLUMN AND CHANGE EXTENSION DIMENSIONS AND
OVERALL LENGTH OF COLUMN + OR - AS REQUIRED.

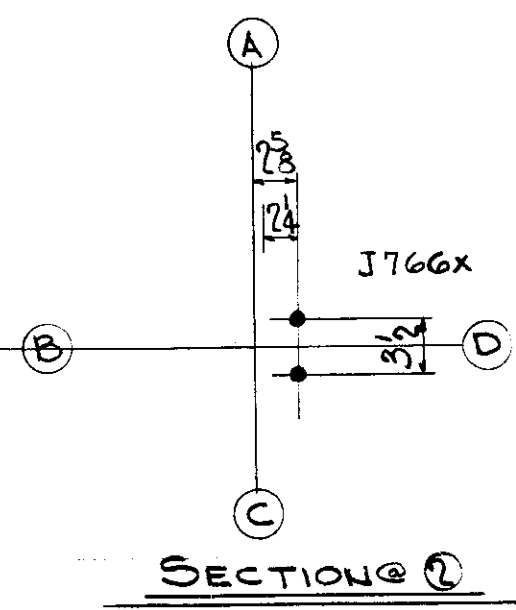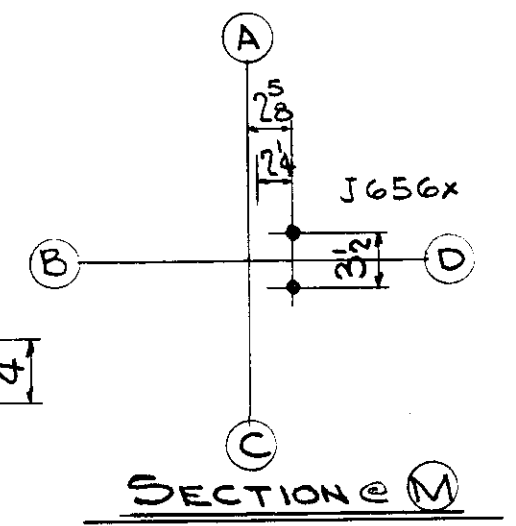

LEHIGH STRUCTURAL STEEL CO. ALLENTOWN, PA.

NAME OF STRUCTURE
THE HARTFORD PUBLIC LIBRARY
HARTFORD CONNECTICUT

WEIGHT	NO. PCS.	ASS'M MK.	SHAPE	LENGTH	REMARKS	ORDERED
			ONE COLUMN - MK C16(1-2)			
287 1/2	1		12W120	23 10 1/8	(M2E)	24'-0
19	2	ma	L-3 x 3 x 1/2	1 0		
6	1	mb	L-4 x 3 x 3/8	0 3 1/2		
15	1	J656x	L-6 x 4 x 5/8	0 9		
20	1	J766x	L-7 x 4 x 3/4	0 9		
9	1	mc	L-5 x 3 x 3/8	0 11		
15		PAINT				
2956		TOTAL				

TOTAL	ORD.	PLATES	STD	BOLT	RIV.	BAR	SM. STD.	PAINT
2956	287 1/2		69					15

RIVETS NONE
OPEN HOLES 13 1/4
DET R C S DATE 10-15-54
CHK'R CZ DATE 11-13-54
IN CHARGE FISHER

CONTRACT NO. 4090
SHEET NO. C124

LOW WELD