



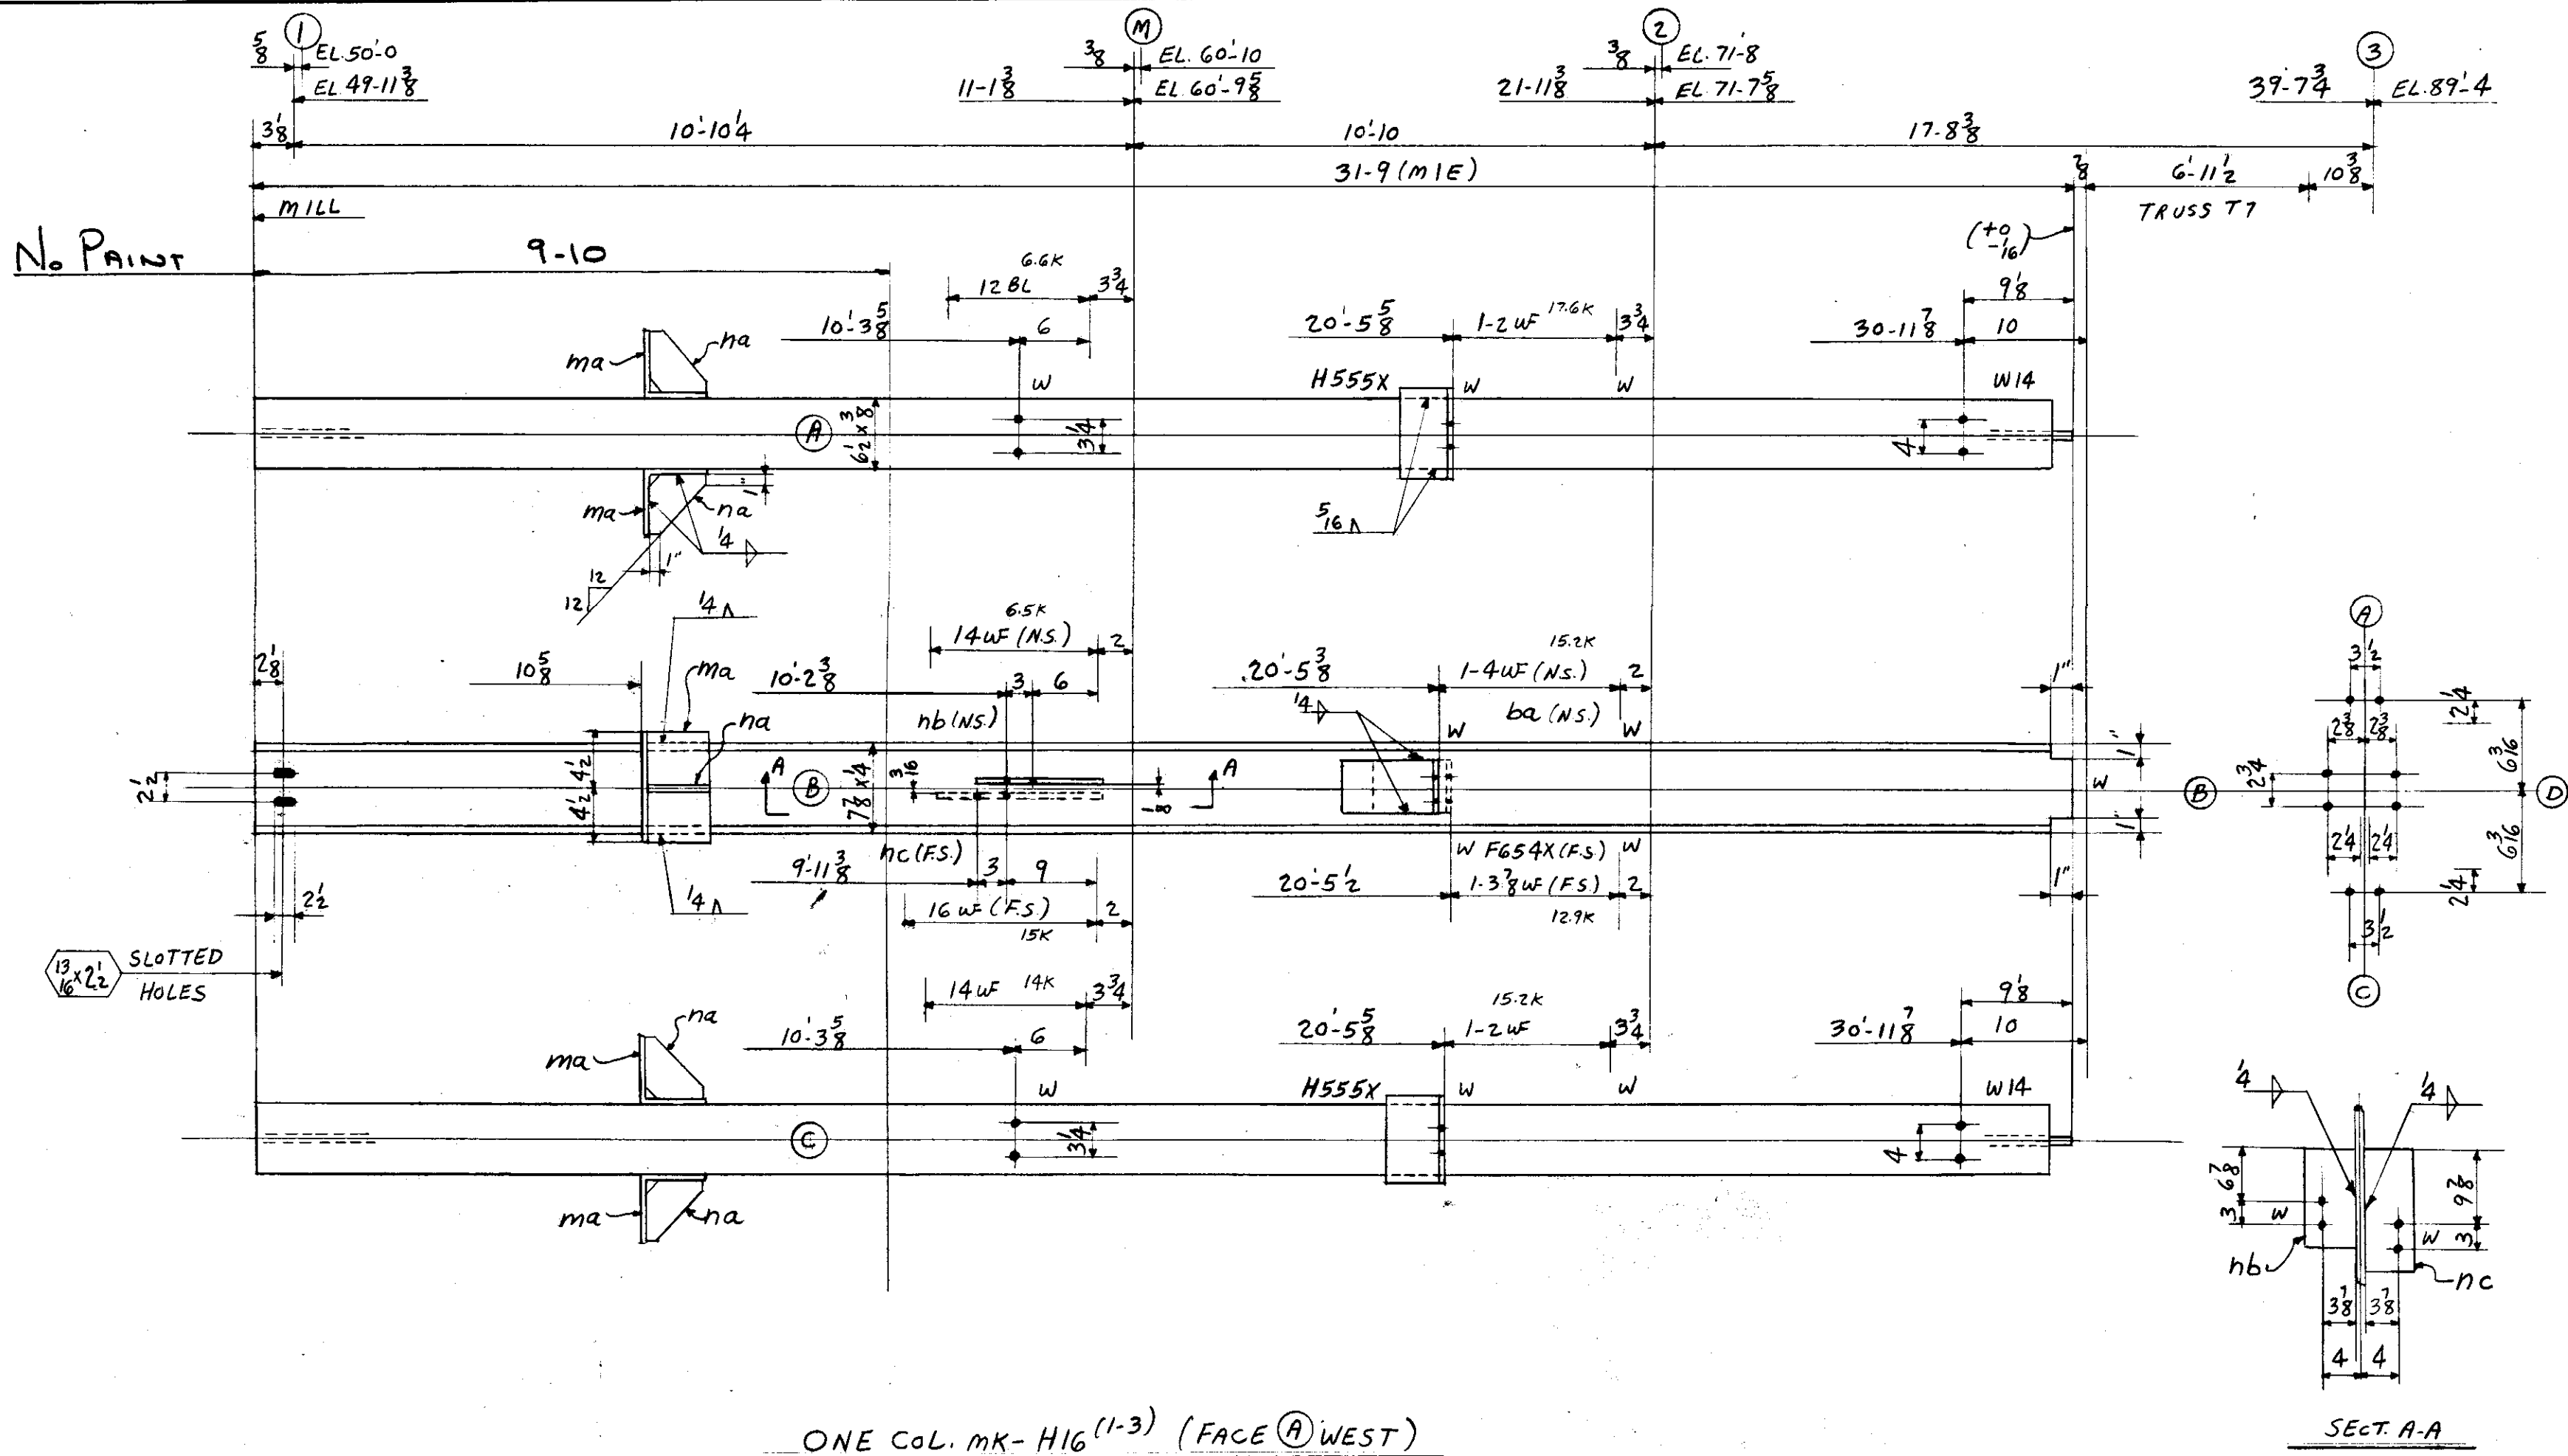

ONE COL. MK-H16 (1-3) (FACE A) WEST

4-3/4" x 3/8"
6-Do x 3/4"
6-SHIMS (2x1/8 x 0-6 1/2-PLAIN)

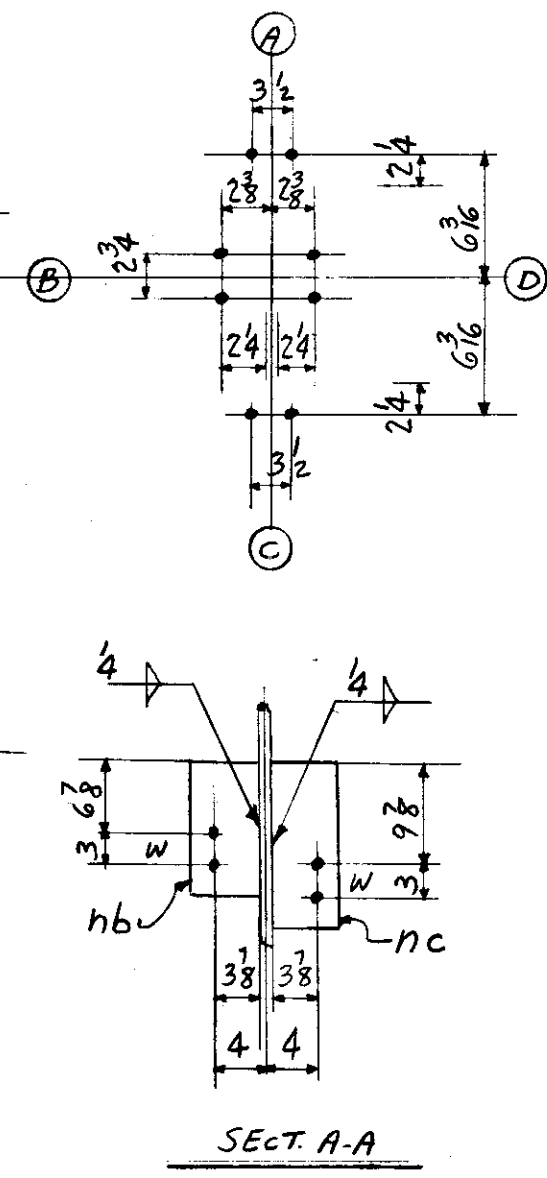

LEHIGH STRUCTURAL STEEL CO.
ALLENTOWN, PA.

NAME OF STRUCTURE
THE HARTFORD PUBLIC LIBRARY
HARTFORD, CONNECTICUT

WEIGHT	NO. PCS.	ASS'M MK.	SHAPE	LENGTH	REMARKS	ORDERED
ONE COL-MK-B-H16 (1-3)						
76	1		8WF24	31' 9"	M1E	ORD 32-6, CUT-31-94
22	2	ma	5-6 x 6 x 3/8	0' 9"		
21	2	H555X	5-5 x 3 1/2 x 5/8	0' 7 1/2"		
13	1	ba	6-8 x 4 x 5/8	0' 6 1/4"		
10	1	FG54X	6-6 x 4 x 5/8	0' 6 1/4"		
9	2	na	RS 5 1/2 x 1/2	0' 5 1/2"		
7	1	nb	R 5 x 3/8	1' 2"		
8	1	nc	Do	1' 4"		
4	PAINT TOTAL					
856						

TOTAL	ORD.	PLATES	STD	BOLT	RIV.	BAR	SM. STD.	PAINT
856	76	9	66			15		4

RIVETS NONE
OPEN HOLES 13 UNLESS 16 NOTED
DET HTS DATE 10-27-54
CHK'R CZ DATE 11-11-54
IN CHARGE CLF

LOT 6

CONTRACT NO. 4090
SHEET NO. C126

WELD