


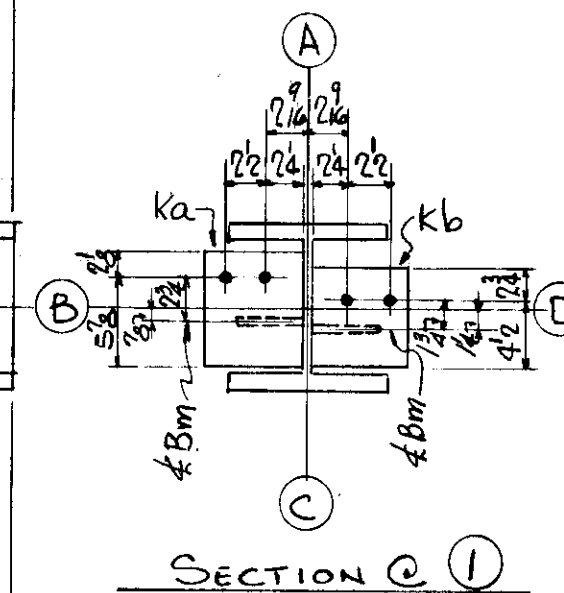

4- $\frac{3}{4}$ Bx 1 $\frac{5}{16}$ Gr.
4- do x 1 $\frac{1}{4}$ Gr.

OPEN HOLES 13 1/4 UNLESS
16 NOTED

DET LWS DATE 9-28-54
CHK'R CZ DATE 11-17-54
IN CHARGE FISHER

REVISIONS

CONTRACT NO.	SHEET NO.
--------------	-----------

4090	C131
------	------

Lot 8 Wew

LEHIGH STRUCTURAL STEEL CO.

ALLENTOWN, PA.

NAME OF STRUCTURE

NAME OF STRUCTURE
THE HARTFORD PUBLIC LIBRARY

HARTFORD - CONNECTICUT

[illegible]

TOTAL	ORD.	PLATES	STD	BOLT	RIV.	BAR	SM. STD.	PAINT
1841	1796		13			23		9

CONTRACT NO.	SHEET NO.
--------------	-----------