
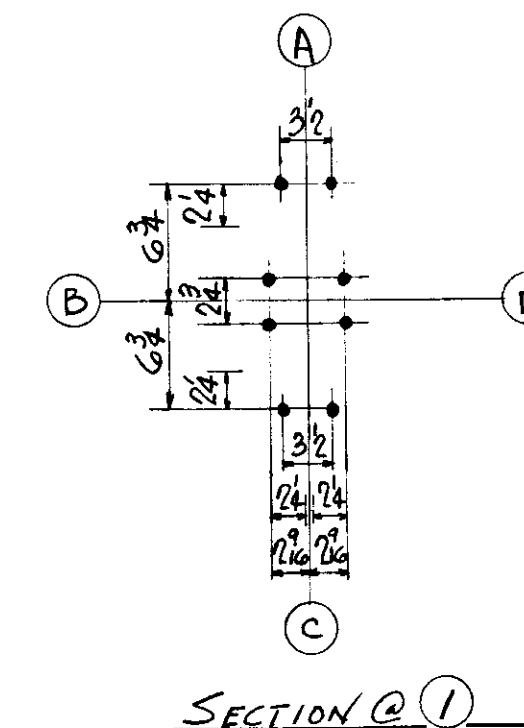
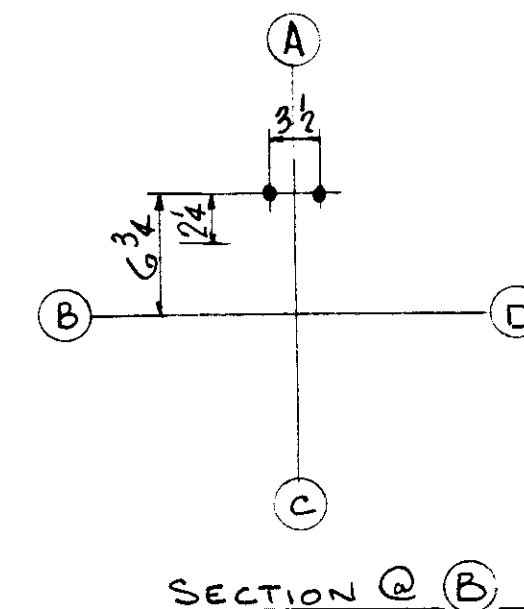


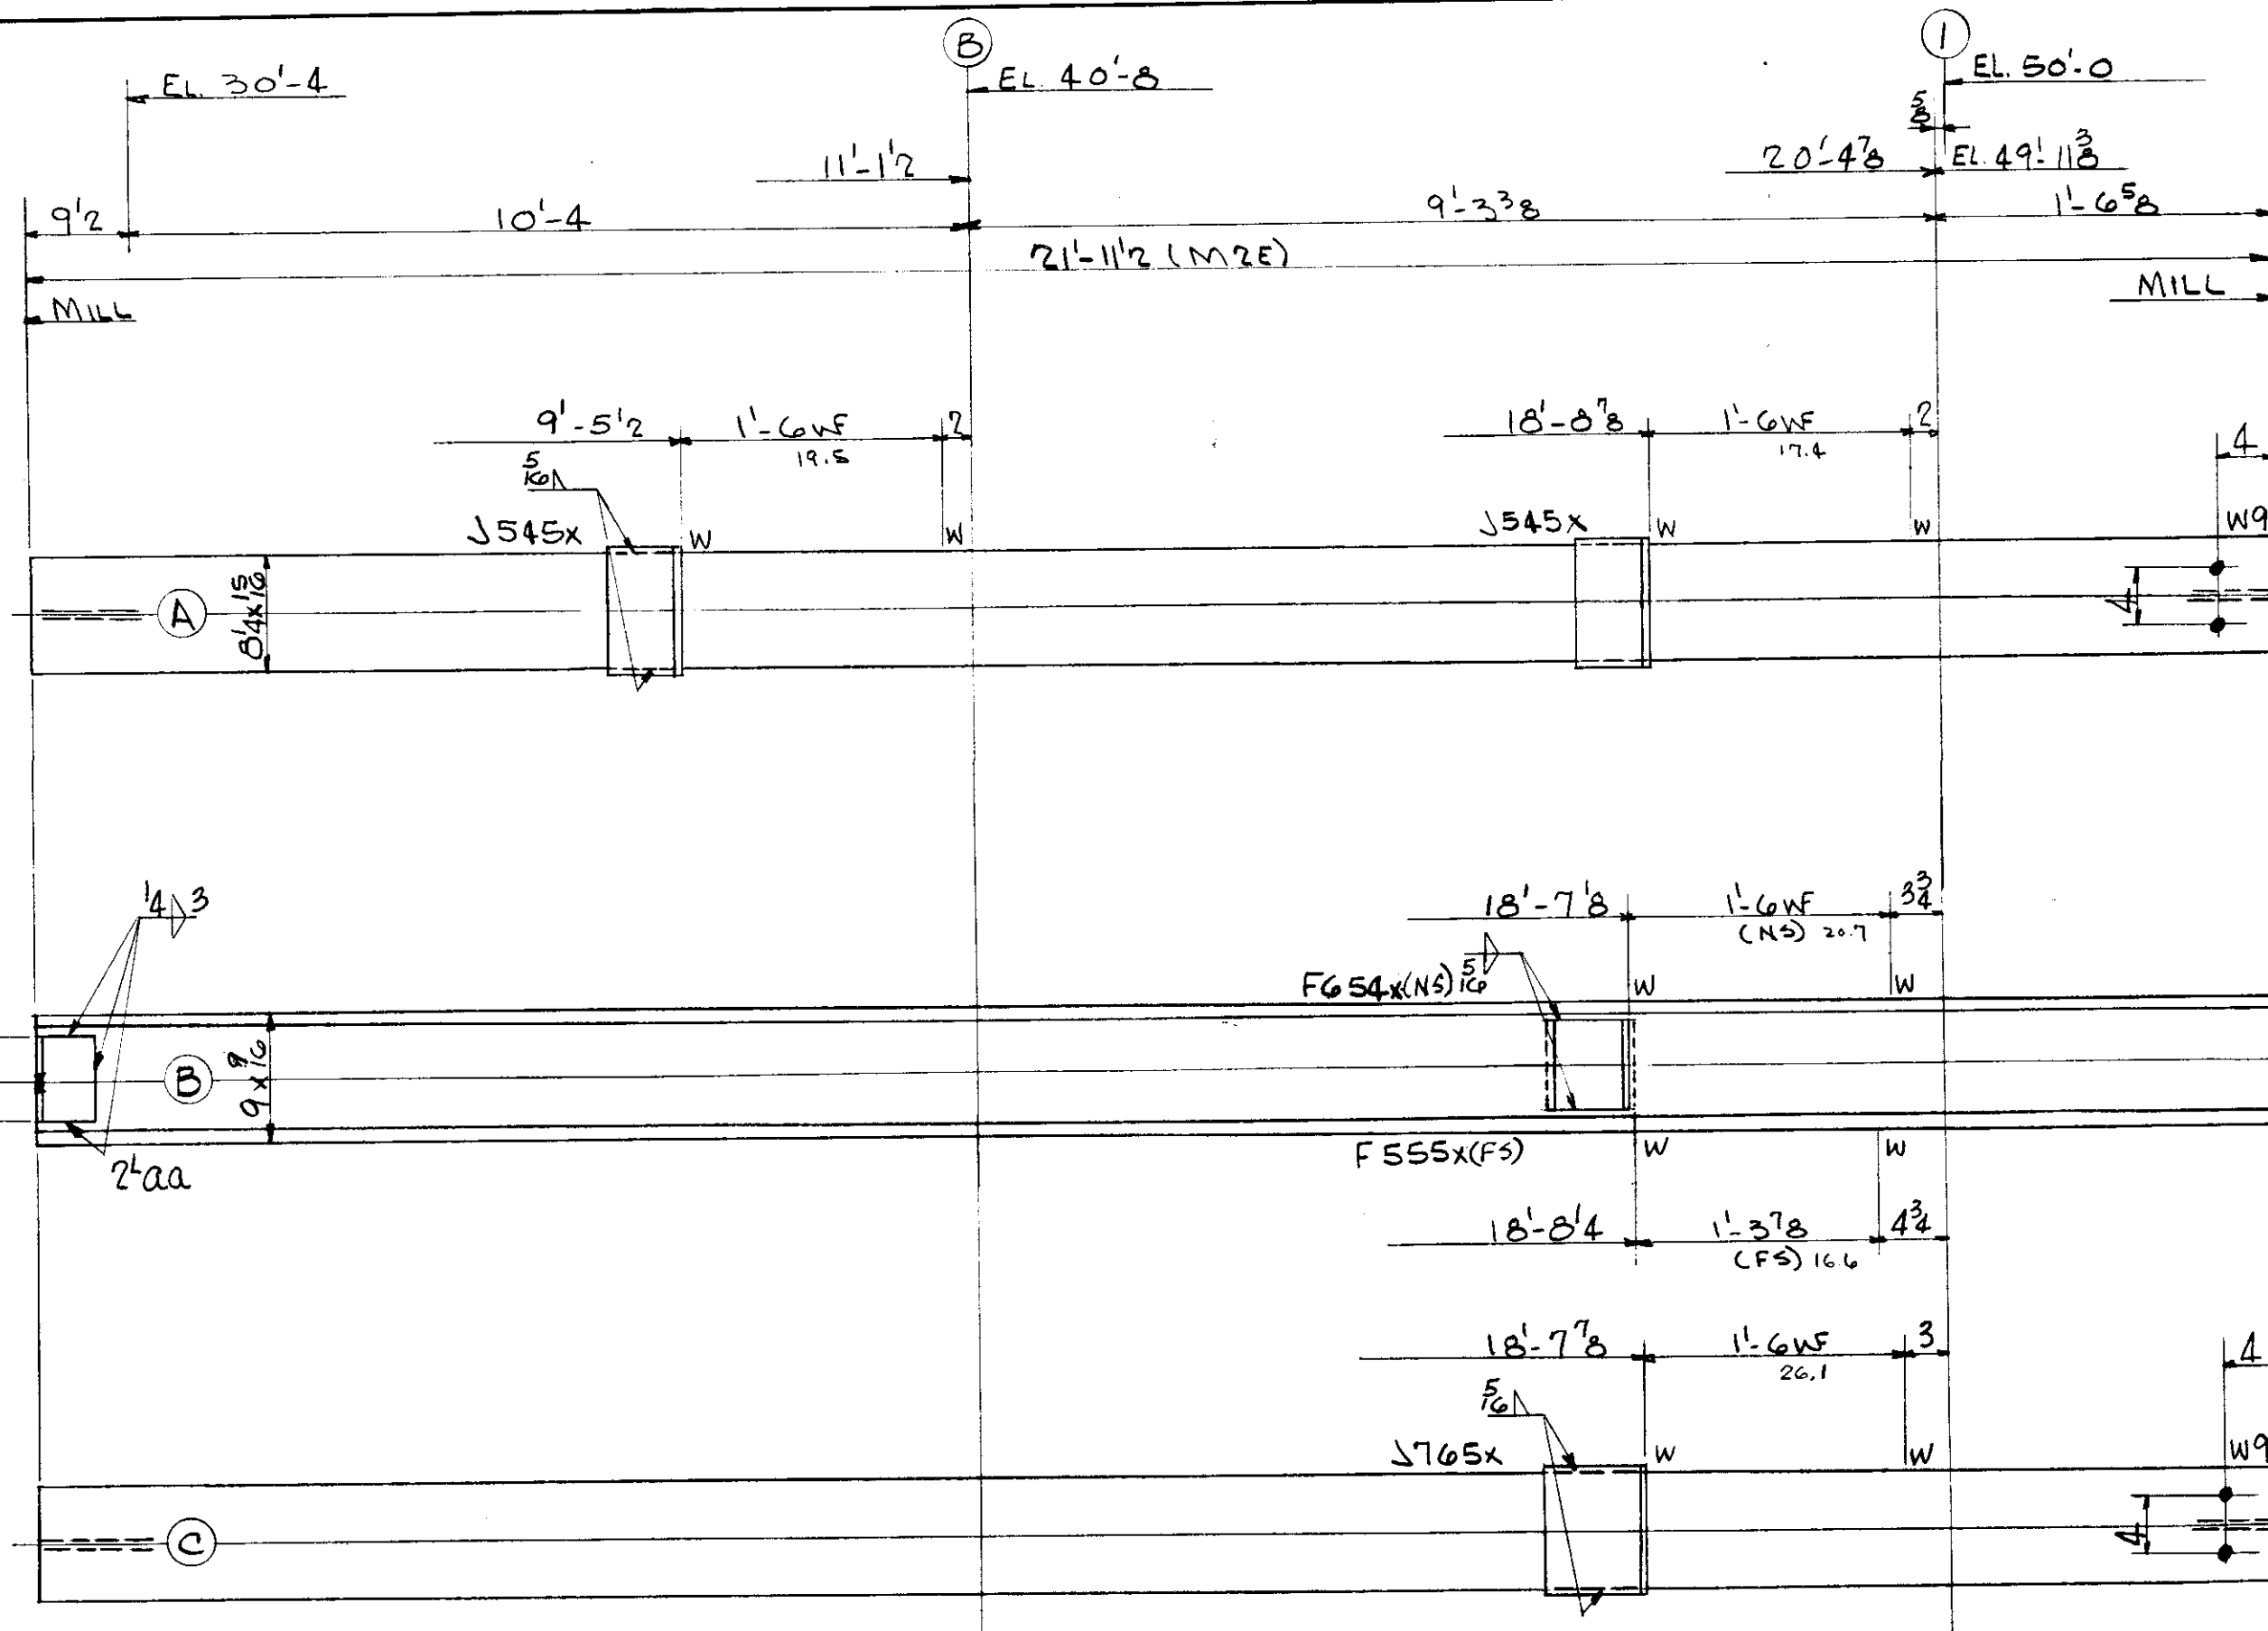

LEHIGH STRUCTURAL STEEL CO.
ALLENTOWN, PA.

NAME OF STRUCTURE
THE HARTFORD PUBLIC LIBRARY
HARTFORD - CONNECTICUT

[illegible]

TOTAL	ORD.	PLATES	STD	BOLT	RIV.	BAR	SM. STD.	PAINT
1554	1474		72					8

REVISIONS

CONTRACT NO	SHEET NO
-------------	----------

4090	C133
------	------

Lot 8 WELD

ONE COLUMN MK. E21⁽⁰⁻¹⁾ - FACE (A) SOUTH

RIVETS

OPEN HOLES 13 1/4 UNLESS
16 NOTED

DET LWS DATE 9-29-54

CHK'R **CZ** DATE **11-17-54**

IN CHARGE FISHER

4-3/4" ϕ BX 15/16 Gr.