


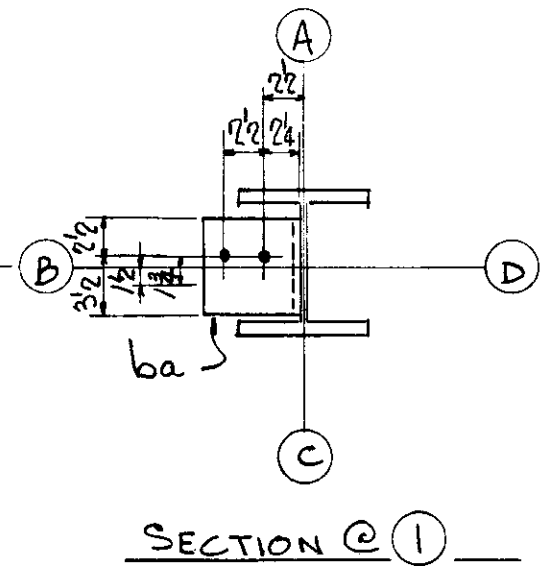

6-34^φ B x 1¹/₄ Gr.
4-20 x 1³/₁₆ Gr.

LOT 8 WELD

RIVETS	DET LWS	DATE 9-30-54
	CHK'R CZ	DATE 11-17-54
OPEN HOLES 13" UNLESS 16 NOTED	IN CHARGE FISHER	