


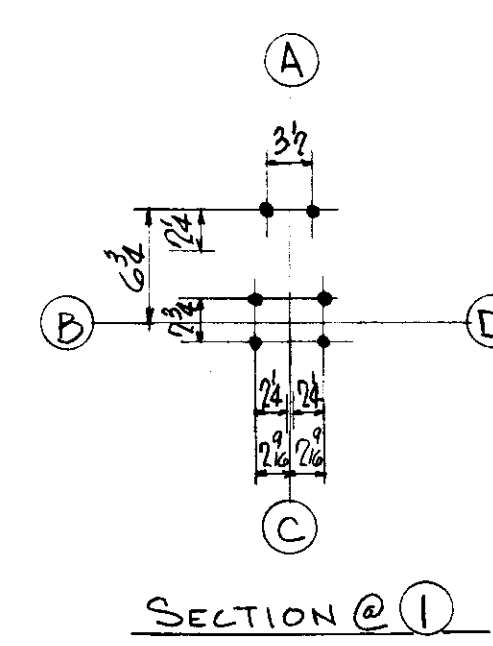

CONTRACT NO.	SHEET NO.
4090	C139
LOT 8	WELD

4- 3/4" ϕ B x 1 3/8 Gr.
4- do x 1 5/16 Gr.

ONE COLUMN MK. E35⁽⁰⁻¹⁾ - FACE (A) SOUTH

RIVETS	DET LWS DATE 9-30-54
OPEN HOLES 13" UNLESS 16 NOTED	CHK'R CZ DATE 11-17-54
	IN CHARGE FISHER