


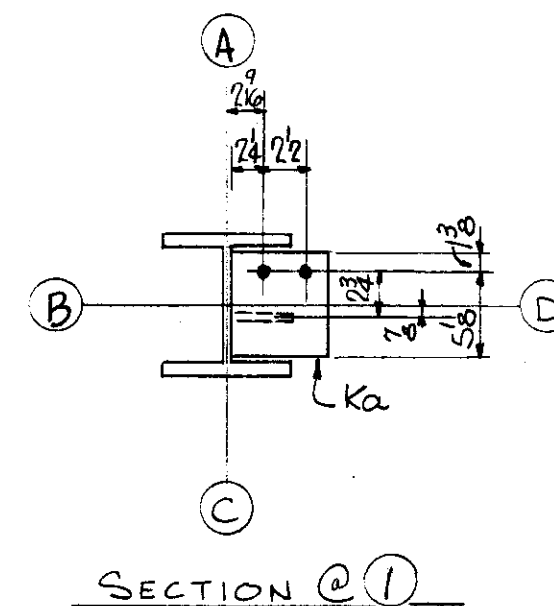

DET LWS DATE 9-30-54
CHK'R CZ DATE 11-17-54
IN CHARGE FISHER

4090	C140
LOT 8	WELD