


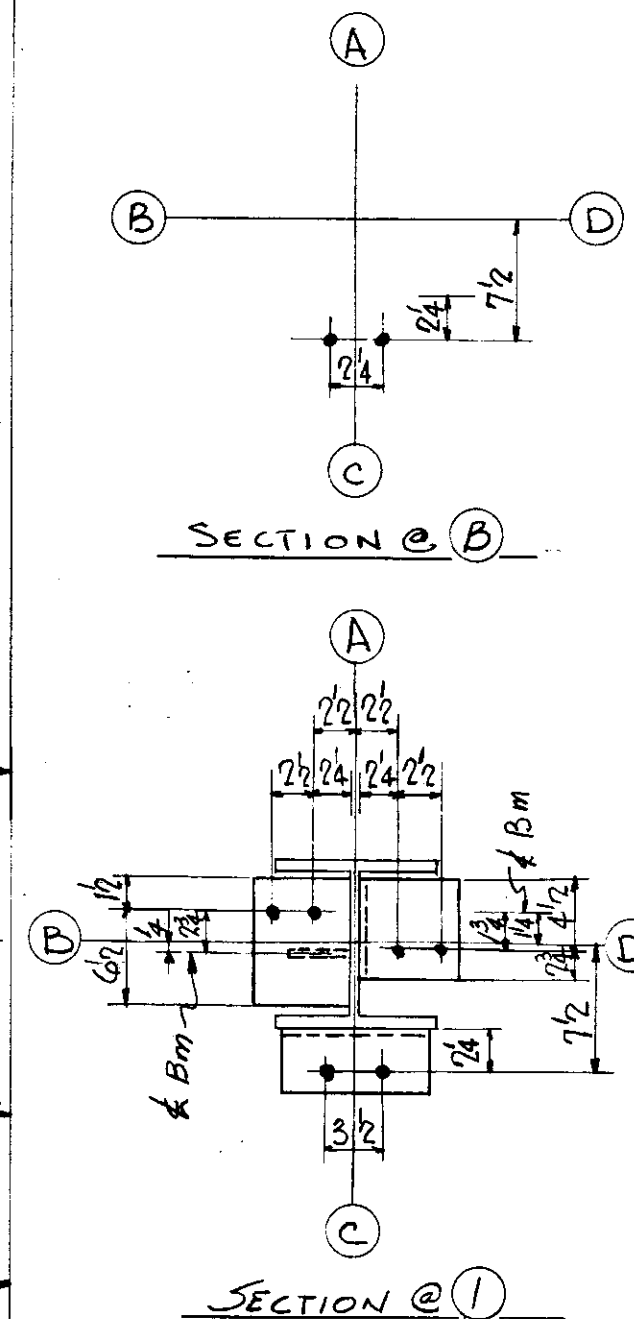

RIVETS	DET LWS DATE 10-1-54
OPEN HOLES 13 1/4 UNLESS 16 NOTED	CHK'R CZ DATE 11-17-54
	IN CHARGE FISHER

[illegible]

TOTAL	ORD.	PLATES	STD	BOLT	RIV.	BAR	SM. STD.	PAINT
1696	1624		50			14		8

CONTRACT NO.	SHEET NO.
--------------	-----------

4090	C141
------	------

LOT 8 WELD