


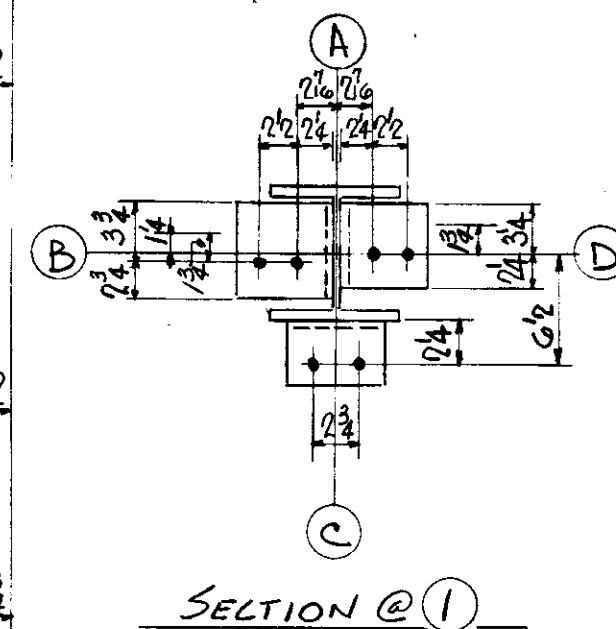

RIVETS OPEN HOLES 13" ϕ UNLESS 16 NOTED	DET LWS DATE 10-1-54 CHK'R CZ DATE 11-17-54 IN CHARGE FISHER
---	--

LOT 8 WELD