
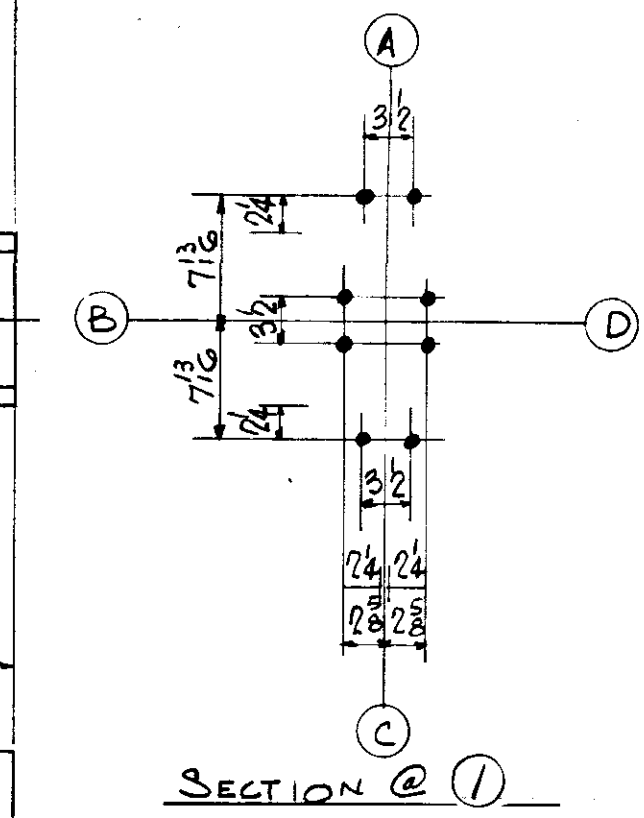
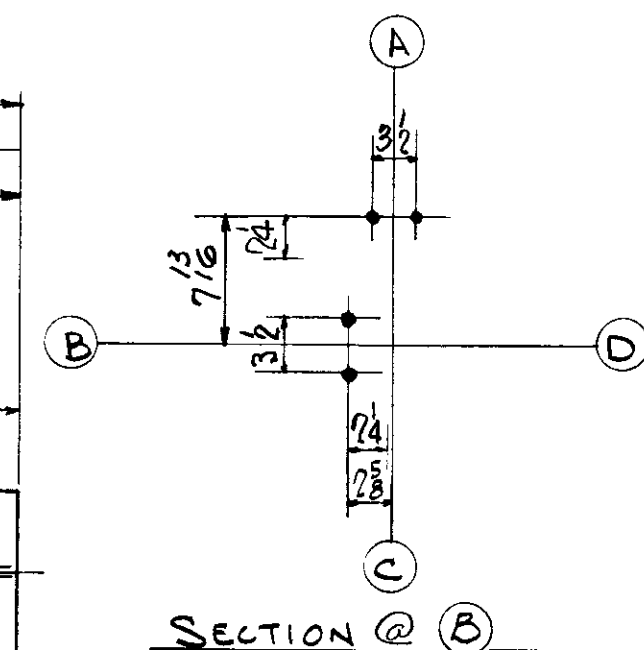


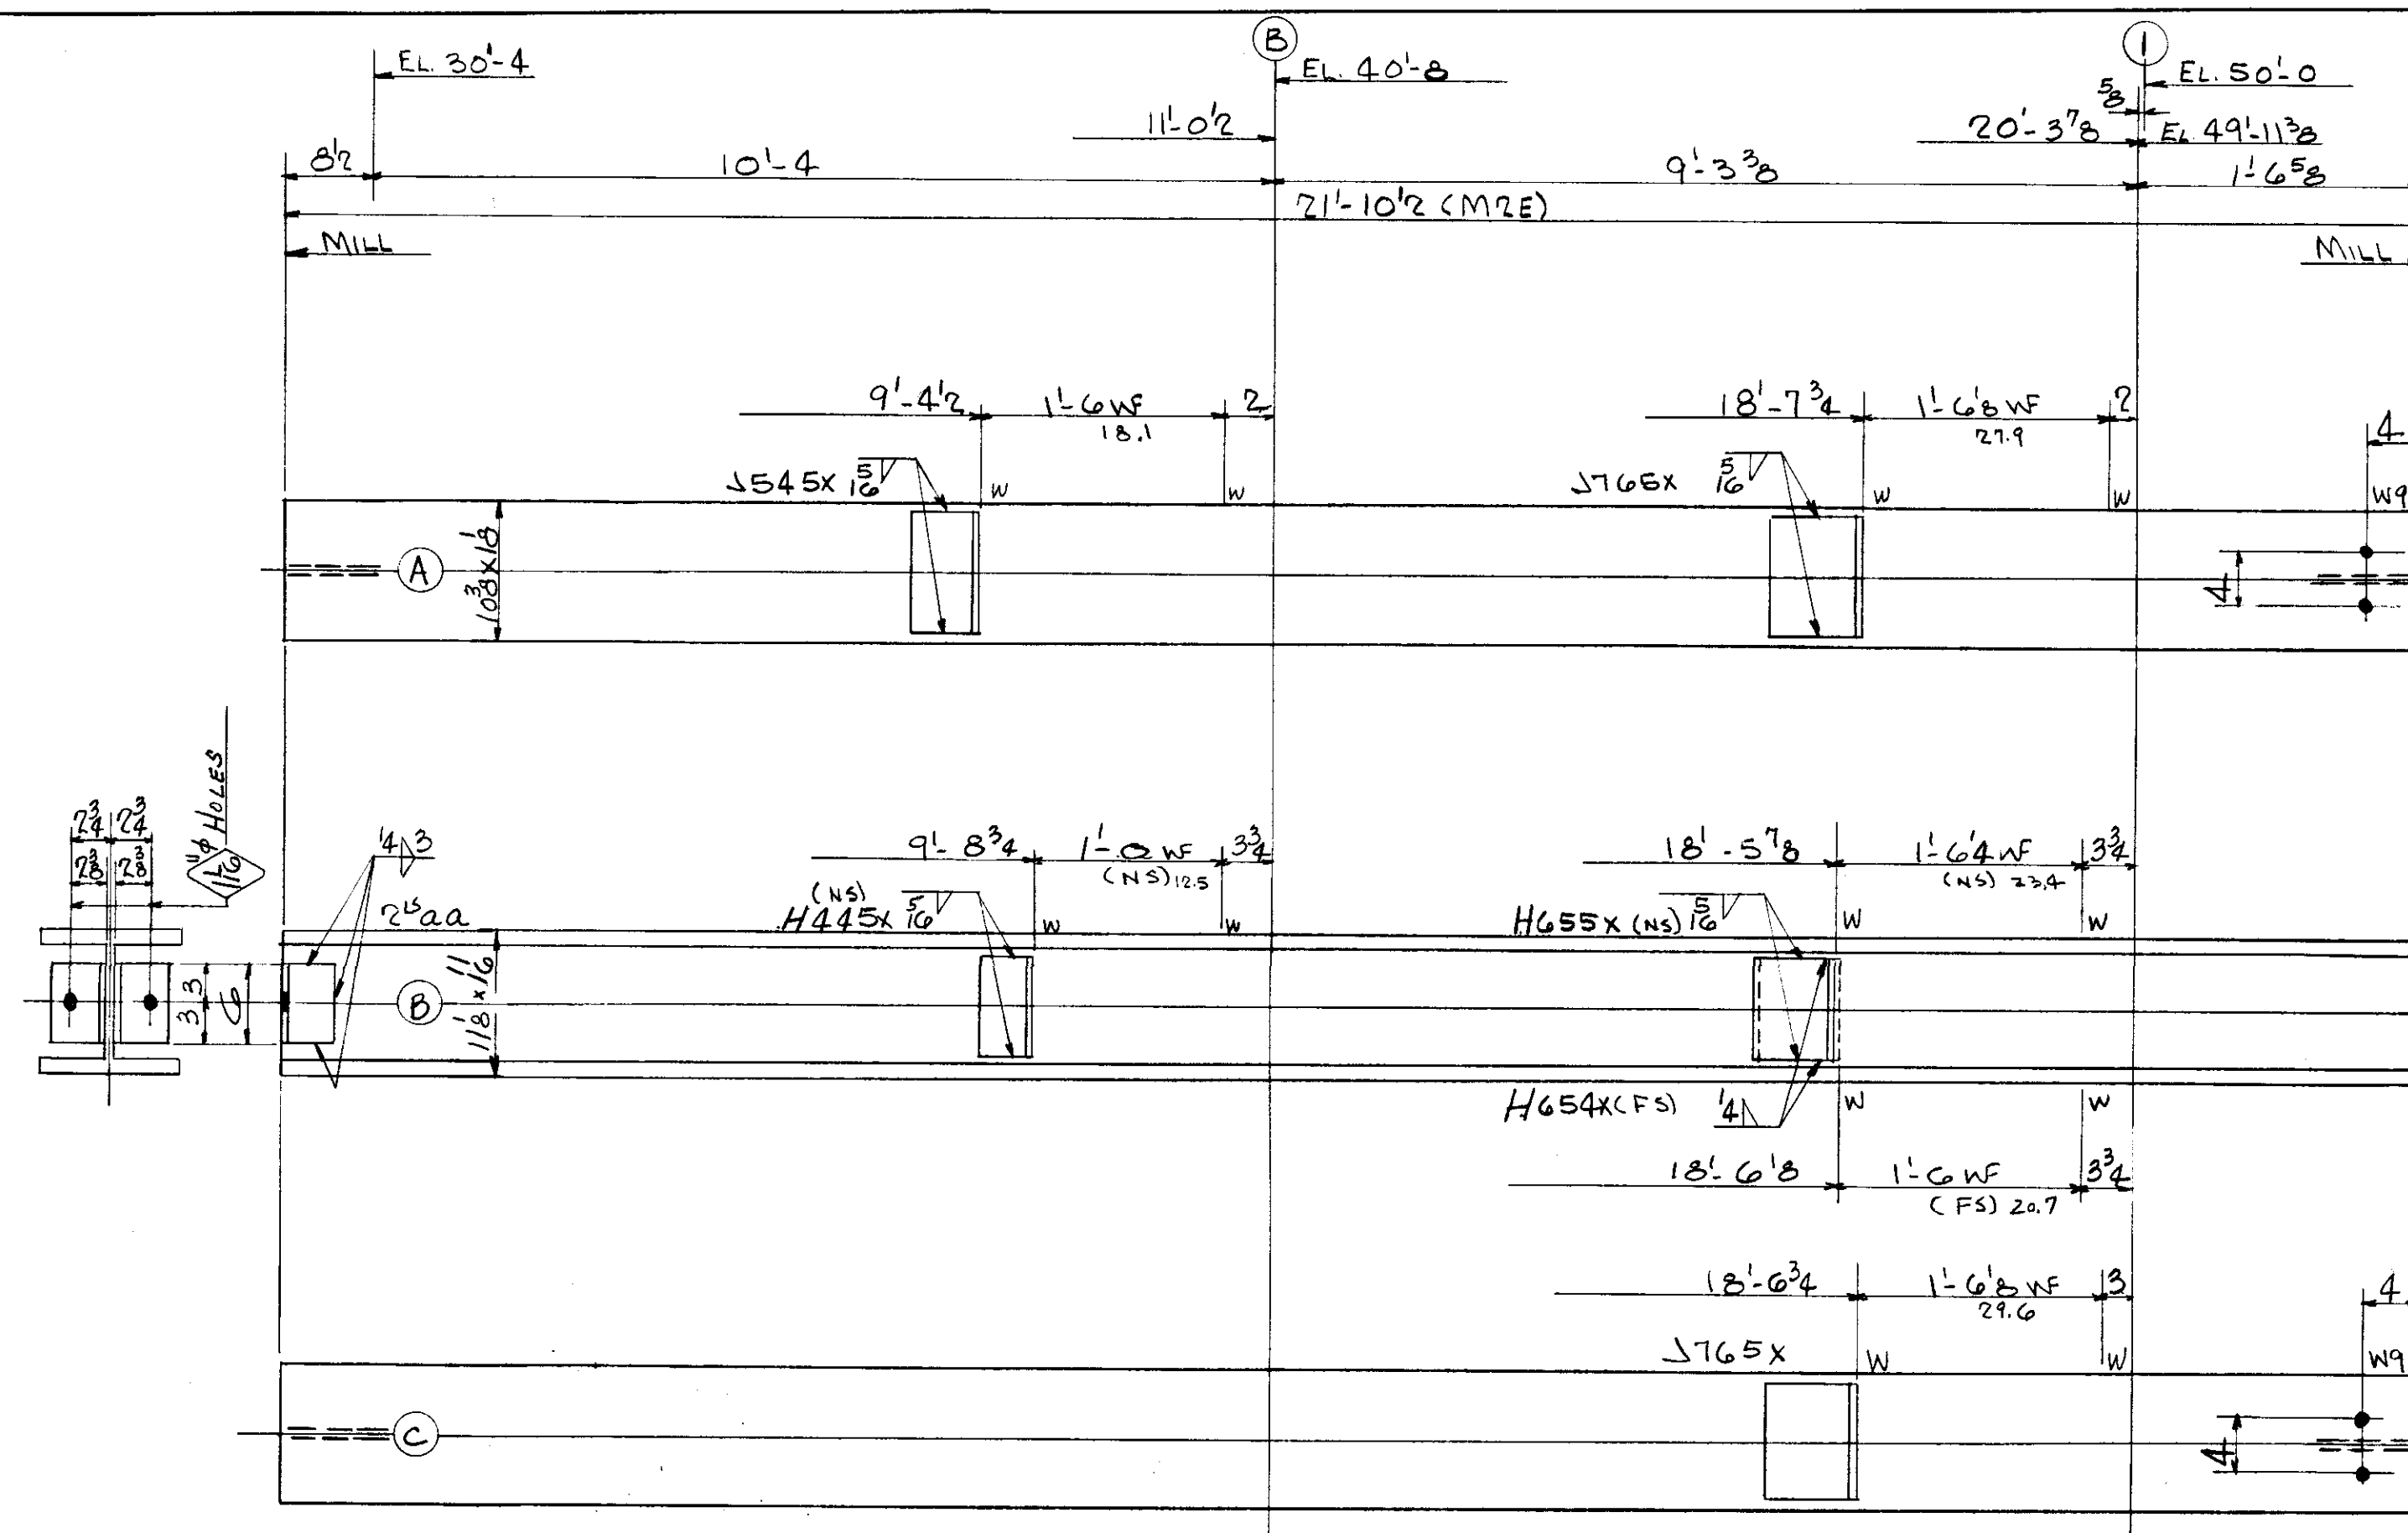

4- 3/4" Bx 1/2 Gr.

ONE COLUMN MK. E13 (0-1) - FACE (A) SOUTH

LEHIGH STRUCTURAL STEEL CO.
ALLENTOWN, PA.

NAME OF STRUCTURE
THE HARTFORD PUBLIC LIBRARY
HARTFORD - CONNECTICUT

WEIGHT	NO. PCS.	ASS'M MK.	SHAPE	LENGTH	REMARKS	ORDERED
					ONE COL. MK. E13 (0-1)	
2192	1		10 WF 100	21 10 1/2 (M2E)		21-11
13	2	aa	L 4x4x1/2	0 6		
8	1	H445x	do	0 7 1/2		
39	2	J765x	L 7x4x3/4	0 9		
13	1	H655x	L 6x4x5/8	0 7 1/2		
13	1	H654x	do	0 7 1/2		
10	1	J545x	L 5x3 1/2x1/2	0 9		
11		PAINT				
2299		TOTAL				

TOTAL	ORD.	PLATES	STD	BOLT	RIV.	BAR	SM. STD.	PAINT
2299	2192		96					11
REVISIONS						CONTRACT NO.		SHEET NO.
						4090		C147

DET LWS DATE 10-4-54
CHK'R CZ DATE 11-18-54
IN CHARGE FISHER

Lot 8 WELD