
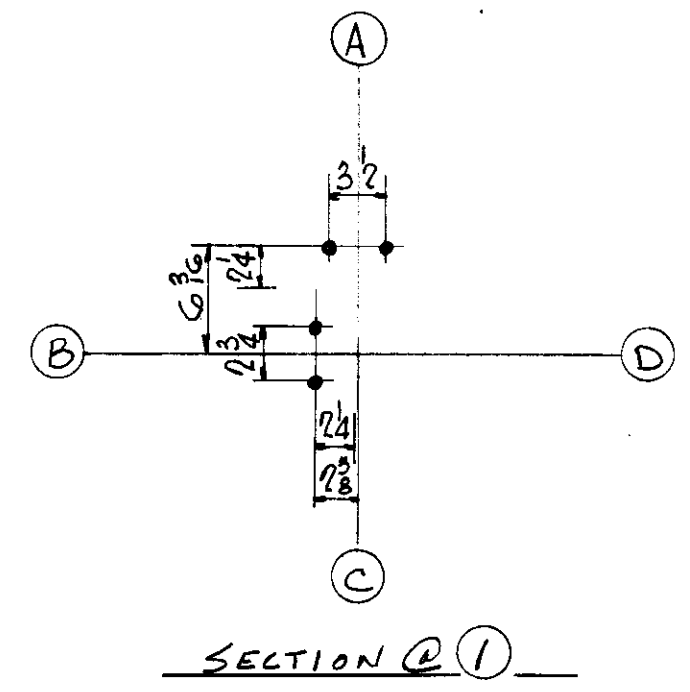


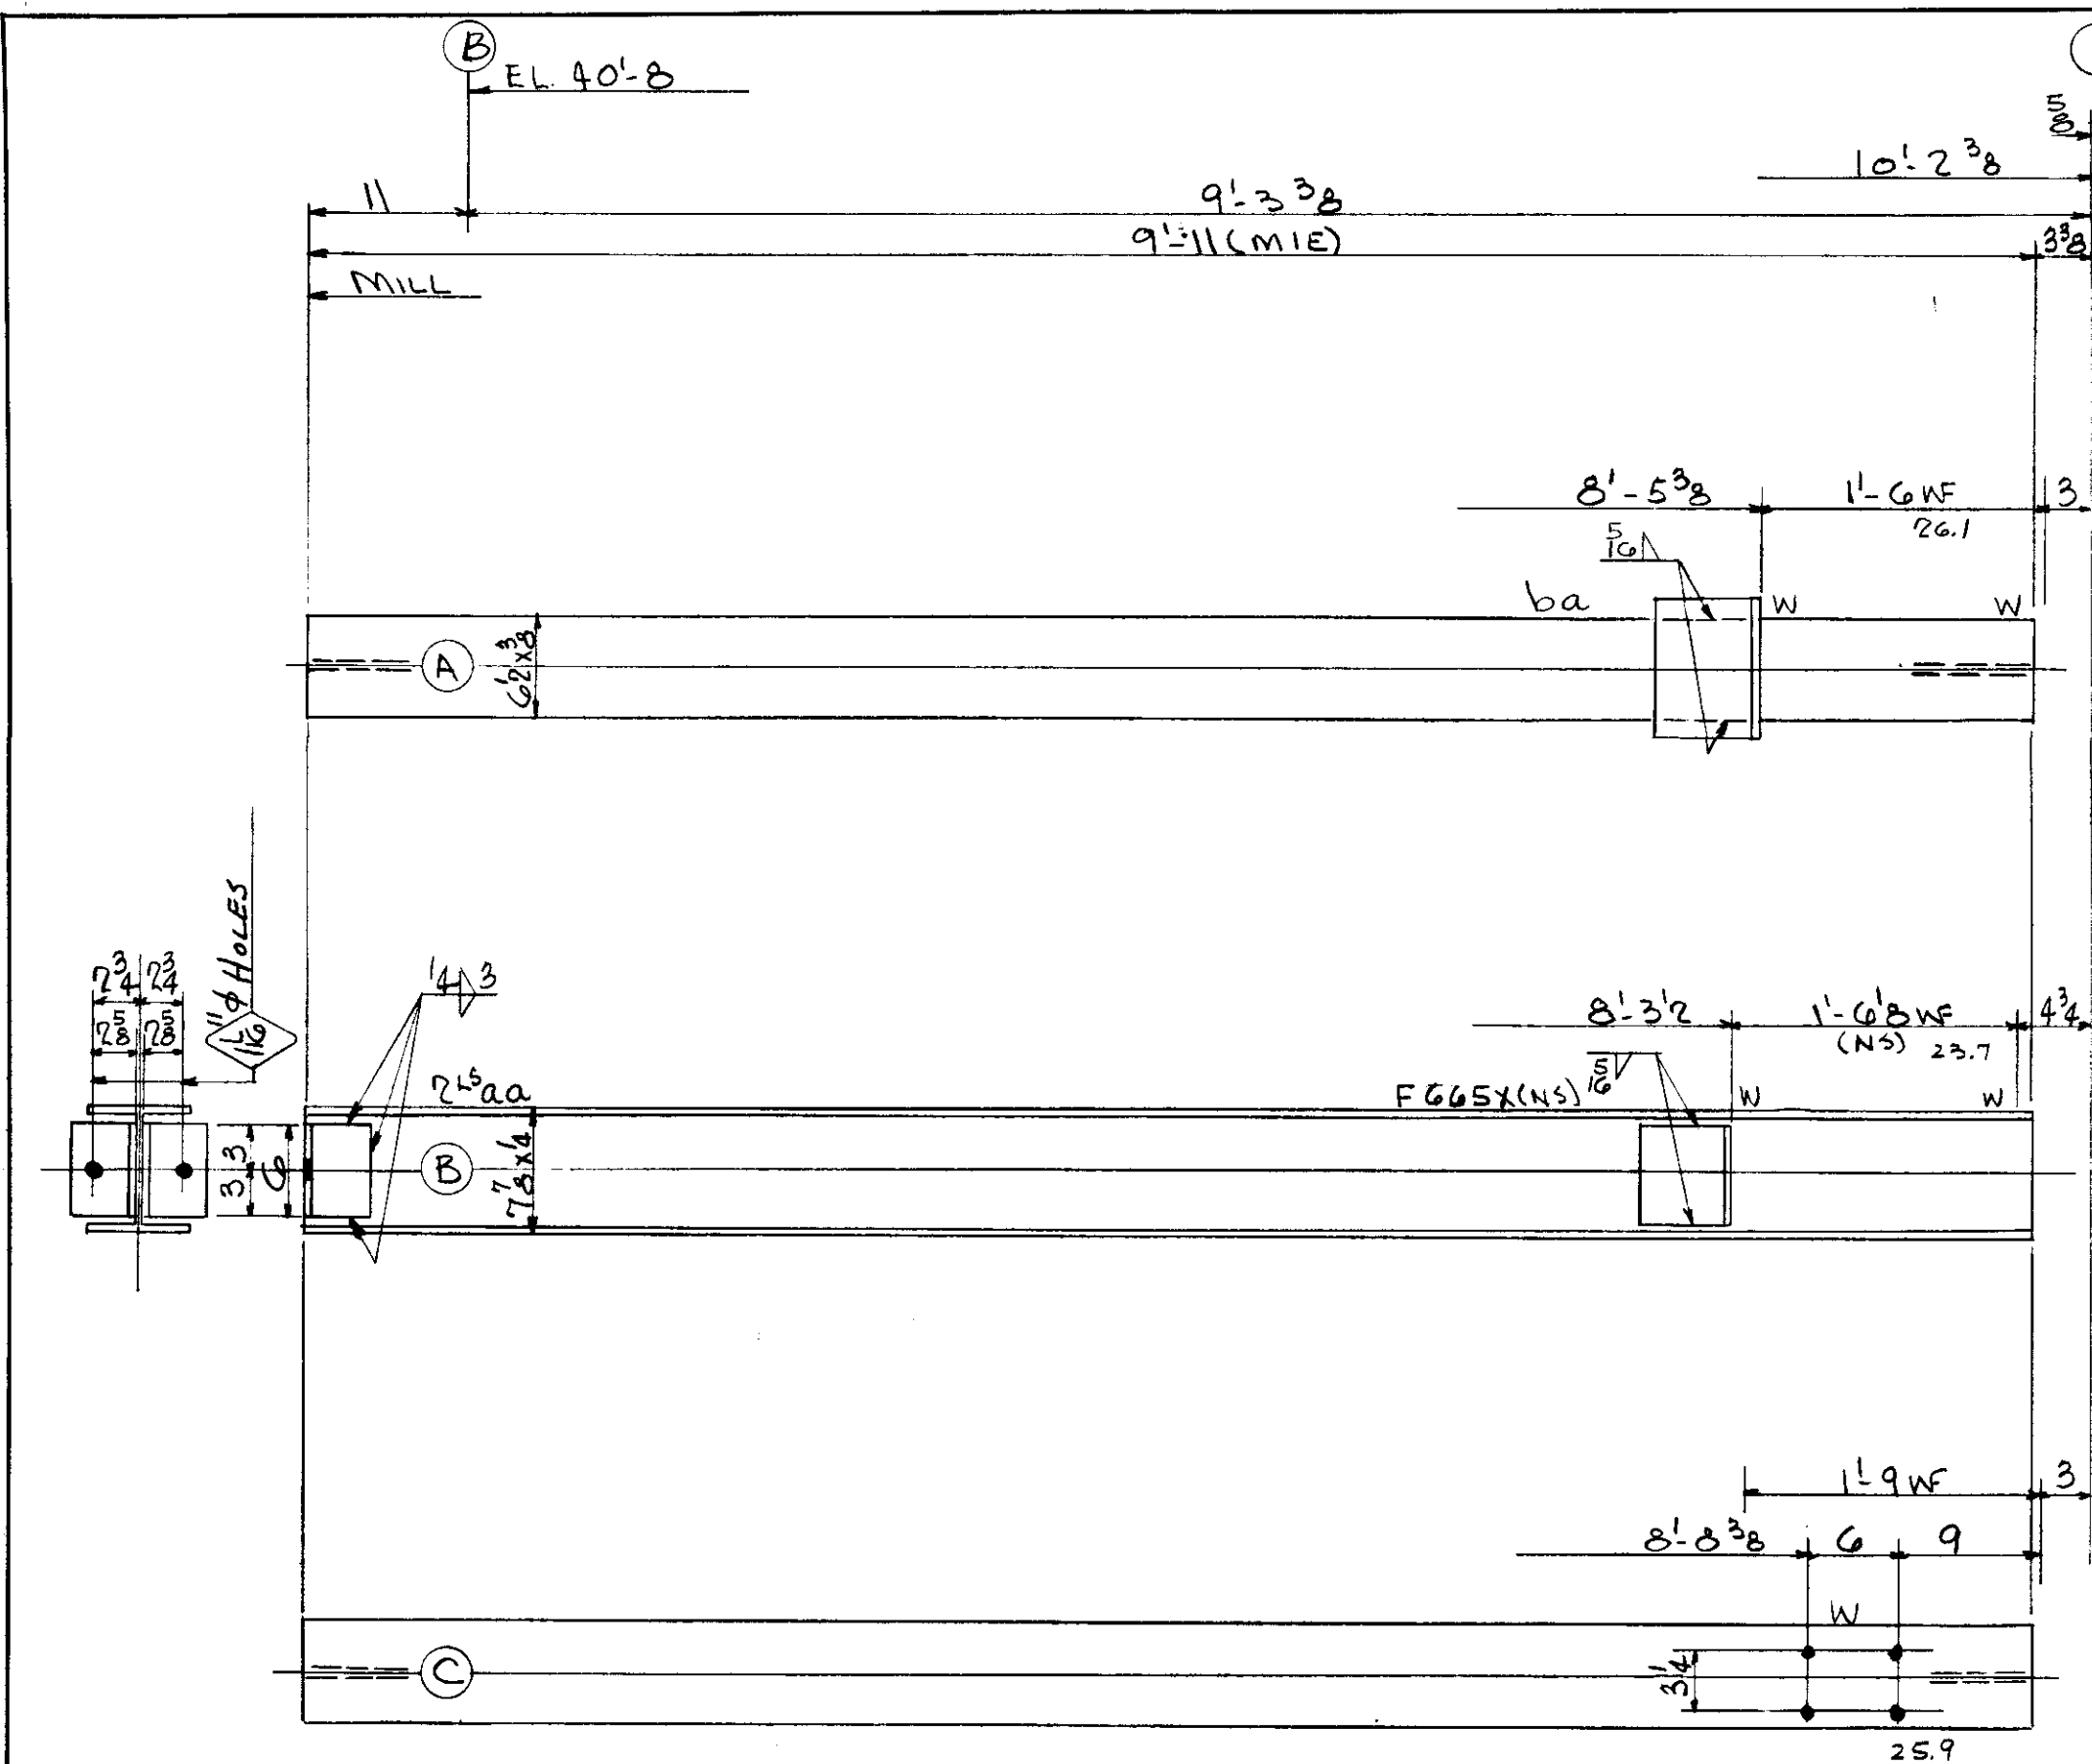

ONE COLUMN MK E20A (B-1) - FACE (A) SOUTH

4-3/4" Bx13/16 Gr.

LEHIGH STRUCTURAL STEEL CO.
ALLENTOWN, PA.

NAME OF STRUCTURE
THE HARTFORD PUBLIC LIBRARY
HARTFORD - CONNECTICUT

WEIGHT	NO. PCS.	ASS'M MK.	SHAPE	LENGTH	REMARKS	ORDERED
					ONE COL MK E20A (B-1)	
239	1		8WF24	9' 11" (MIE)		9'-11 1/4"
13	2	aa	L4x4x1/2	0' 6"		
21	1	ba	L7x4x3/8	0' 8 1/2"		
12	1	FG65X	L6x4x3/4	0' 6 1/4"		
1		PAINT				
286		TOTAL				

TOTAL	ORD.	PLATES	STD	BOLT	RIV.	BAR	SM. STD.	PAINT
286	239		46					1

DET LWS DATE 10-5-54
CHK'R CZ DATE 11-18-54
IN CHARGE FISHER

REVISIONS
CONTRACT NO. 4090
SHEET NO. C150

L-8 WELD