


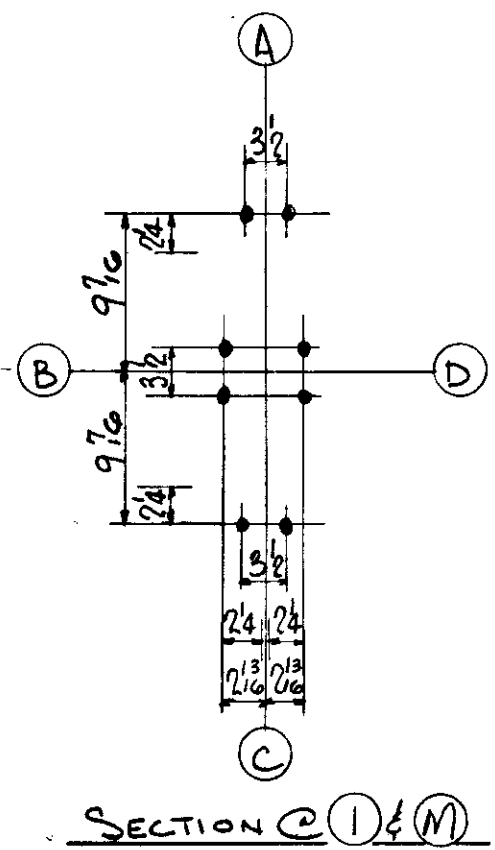

PART NOT SHOWN
SAME AS FACE (A)

4-3/4" ϕ Bx 24 Gr.

RYERS OPEN HOLES 13 ¹¹ / ₄ 16	DET LWS DATE 10-5-54 CHK'R CZ DATE 11-18-54 IN CHARGE FISHER
--	--

TOTAL	ORD.	PLATES	STD	BOLT	RIV.	BAR	SM. STD.	PAINT
4066	3840	107	88			11		20

CONTRACT NO.	SHEET NO.
--------------	-----------

4090	C151
------	------

LOT 3 WELD