
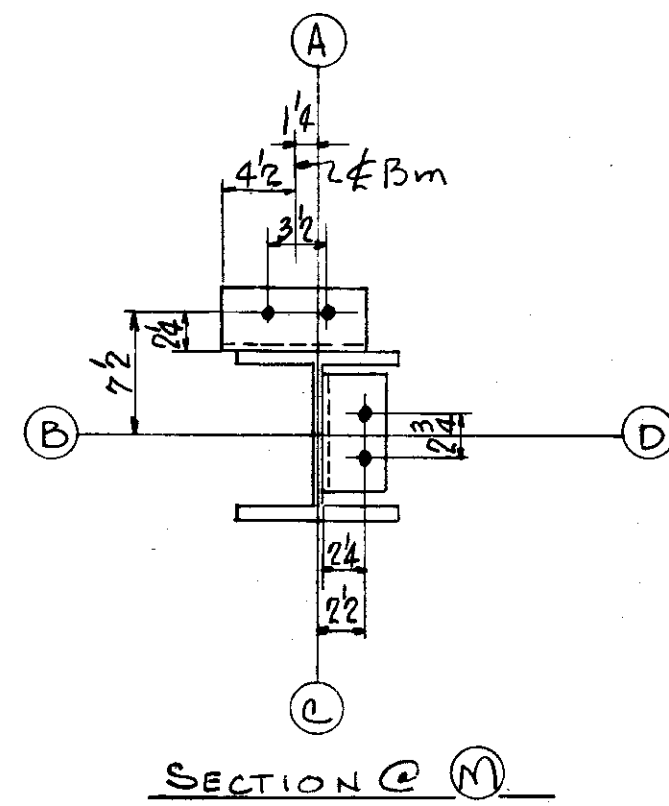


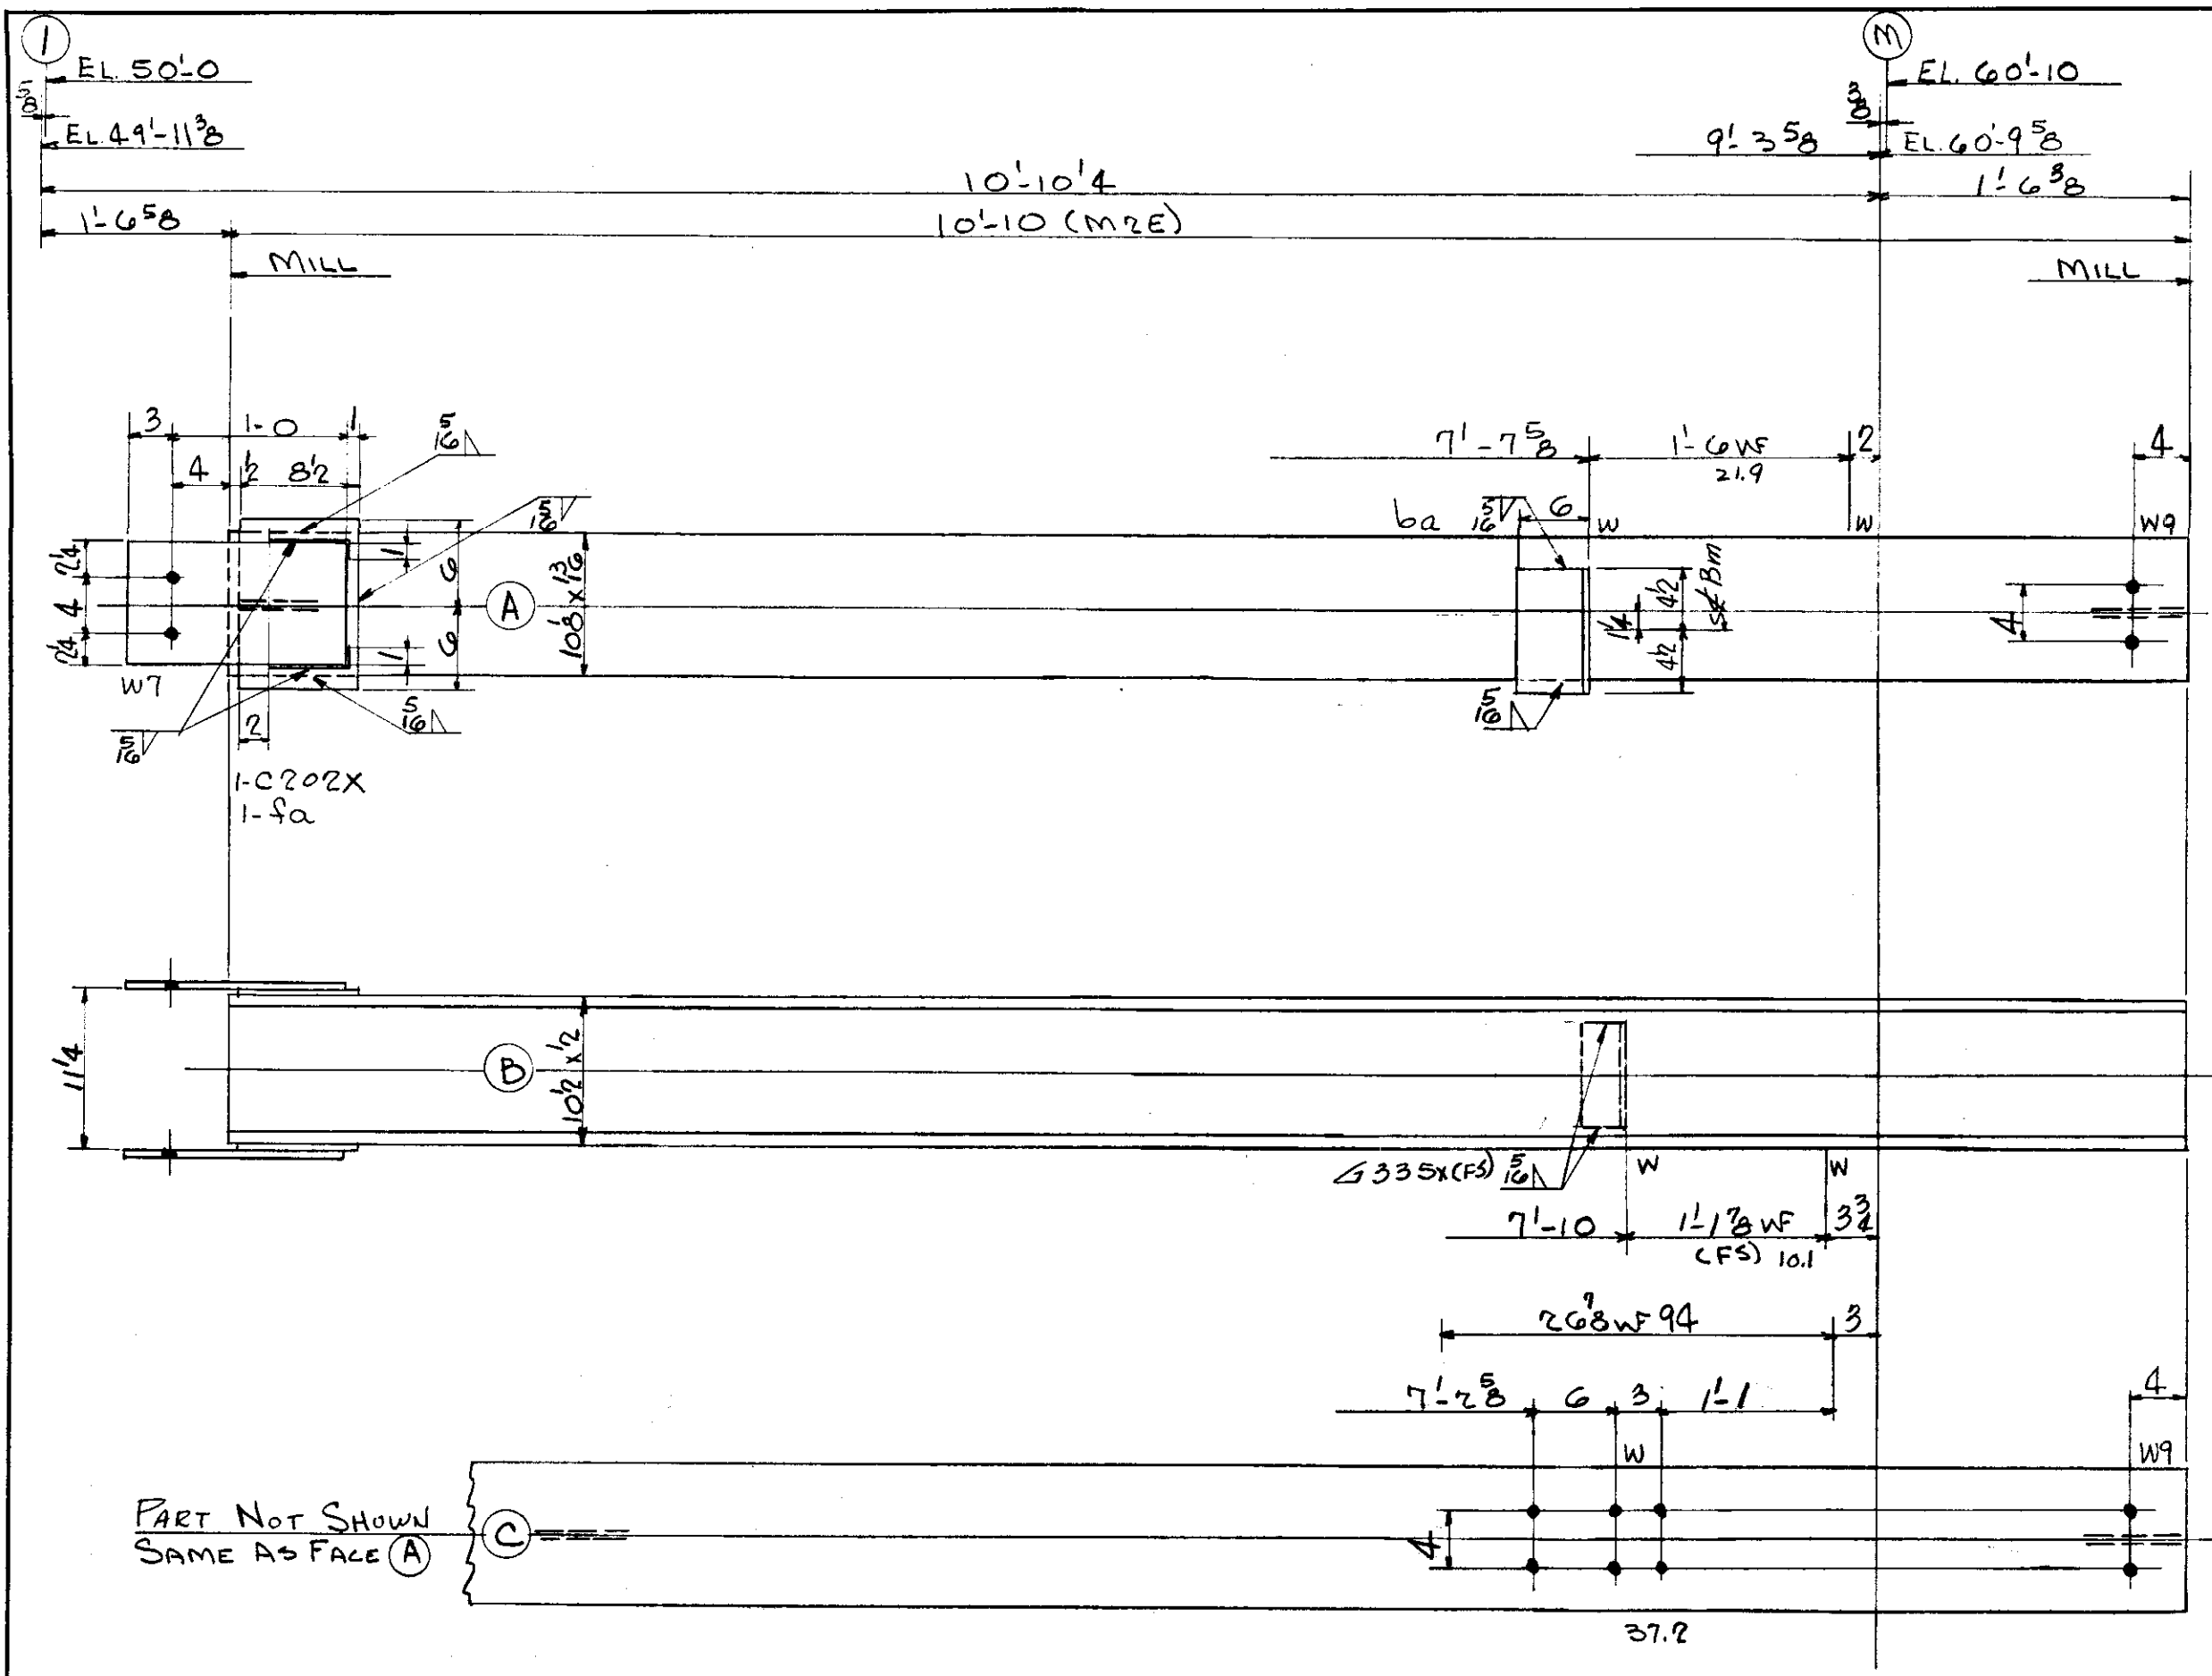

ONE COLUMN MK. E13 (1-M) - FACE (A) SOUTH

6-3/4" Bx 1/4 Gr
4-3/4" Bx 1 3/16 Gr

LEHIGH STRUCTURAL STEEL CO.
ALLENTOWN, PA.

NAME OF STRUCTURE
THE HARTFORD PUBLIC LIBRARY
HARTFORD - CONNECTICUT

WEIGHT	NO. PCS.	ASS'M MK.	SHAPE	LENGTH	REMARKS	ORDERED
ONE COL MK E13 (1-M)						
783	1		10WF72	10 10 (M2E)	10'-10 1/2	
28	2	C202X	8 1/2 x 3 3/8	1 3		
23	2	8a	FILL 8 1/2 x 3 3/8	1 0		
18	1	6a	L 6 x 4 x 3/4	0 9		
5	1	G335X	L 4 x 3 x 3/8	0 7 1/2		
4	PAINT					
861	TOTAL					

TOTAL	ORD.	PLATES	STD	BOLT	RIV.	BAR	SM. STD.	PAINT
861	783	51	23					✓

DET LWS DATE 10-6-54
CHK'R CZ DATE 11-19-54
IN CHARGE FISHER

REVISIONS
CONTRACT NO. 4090
SHEET NO. C153
LOTS WELD