



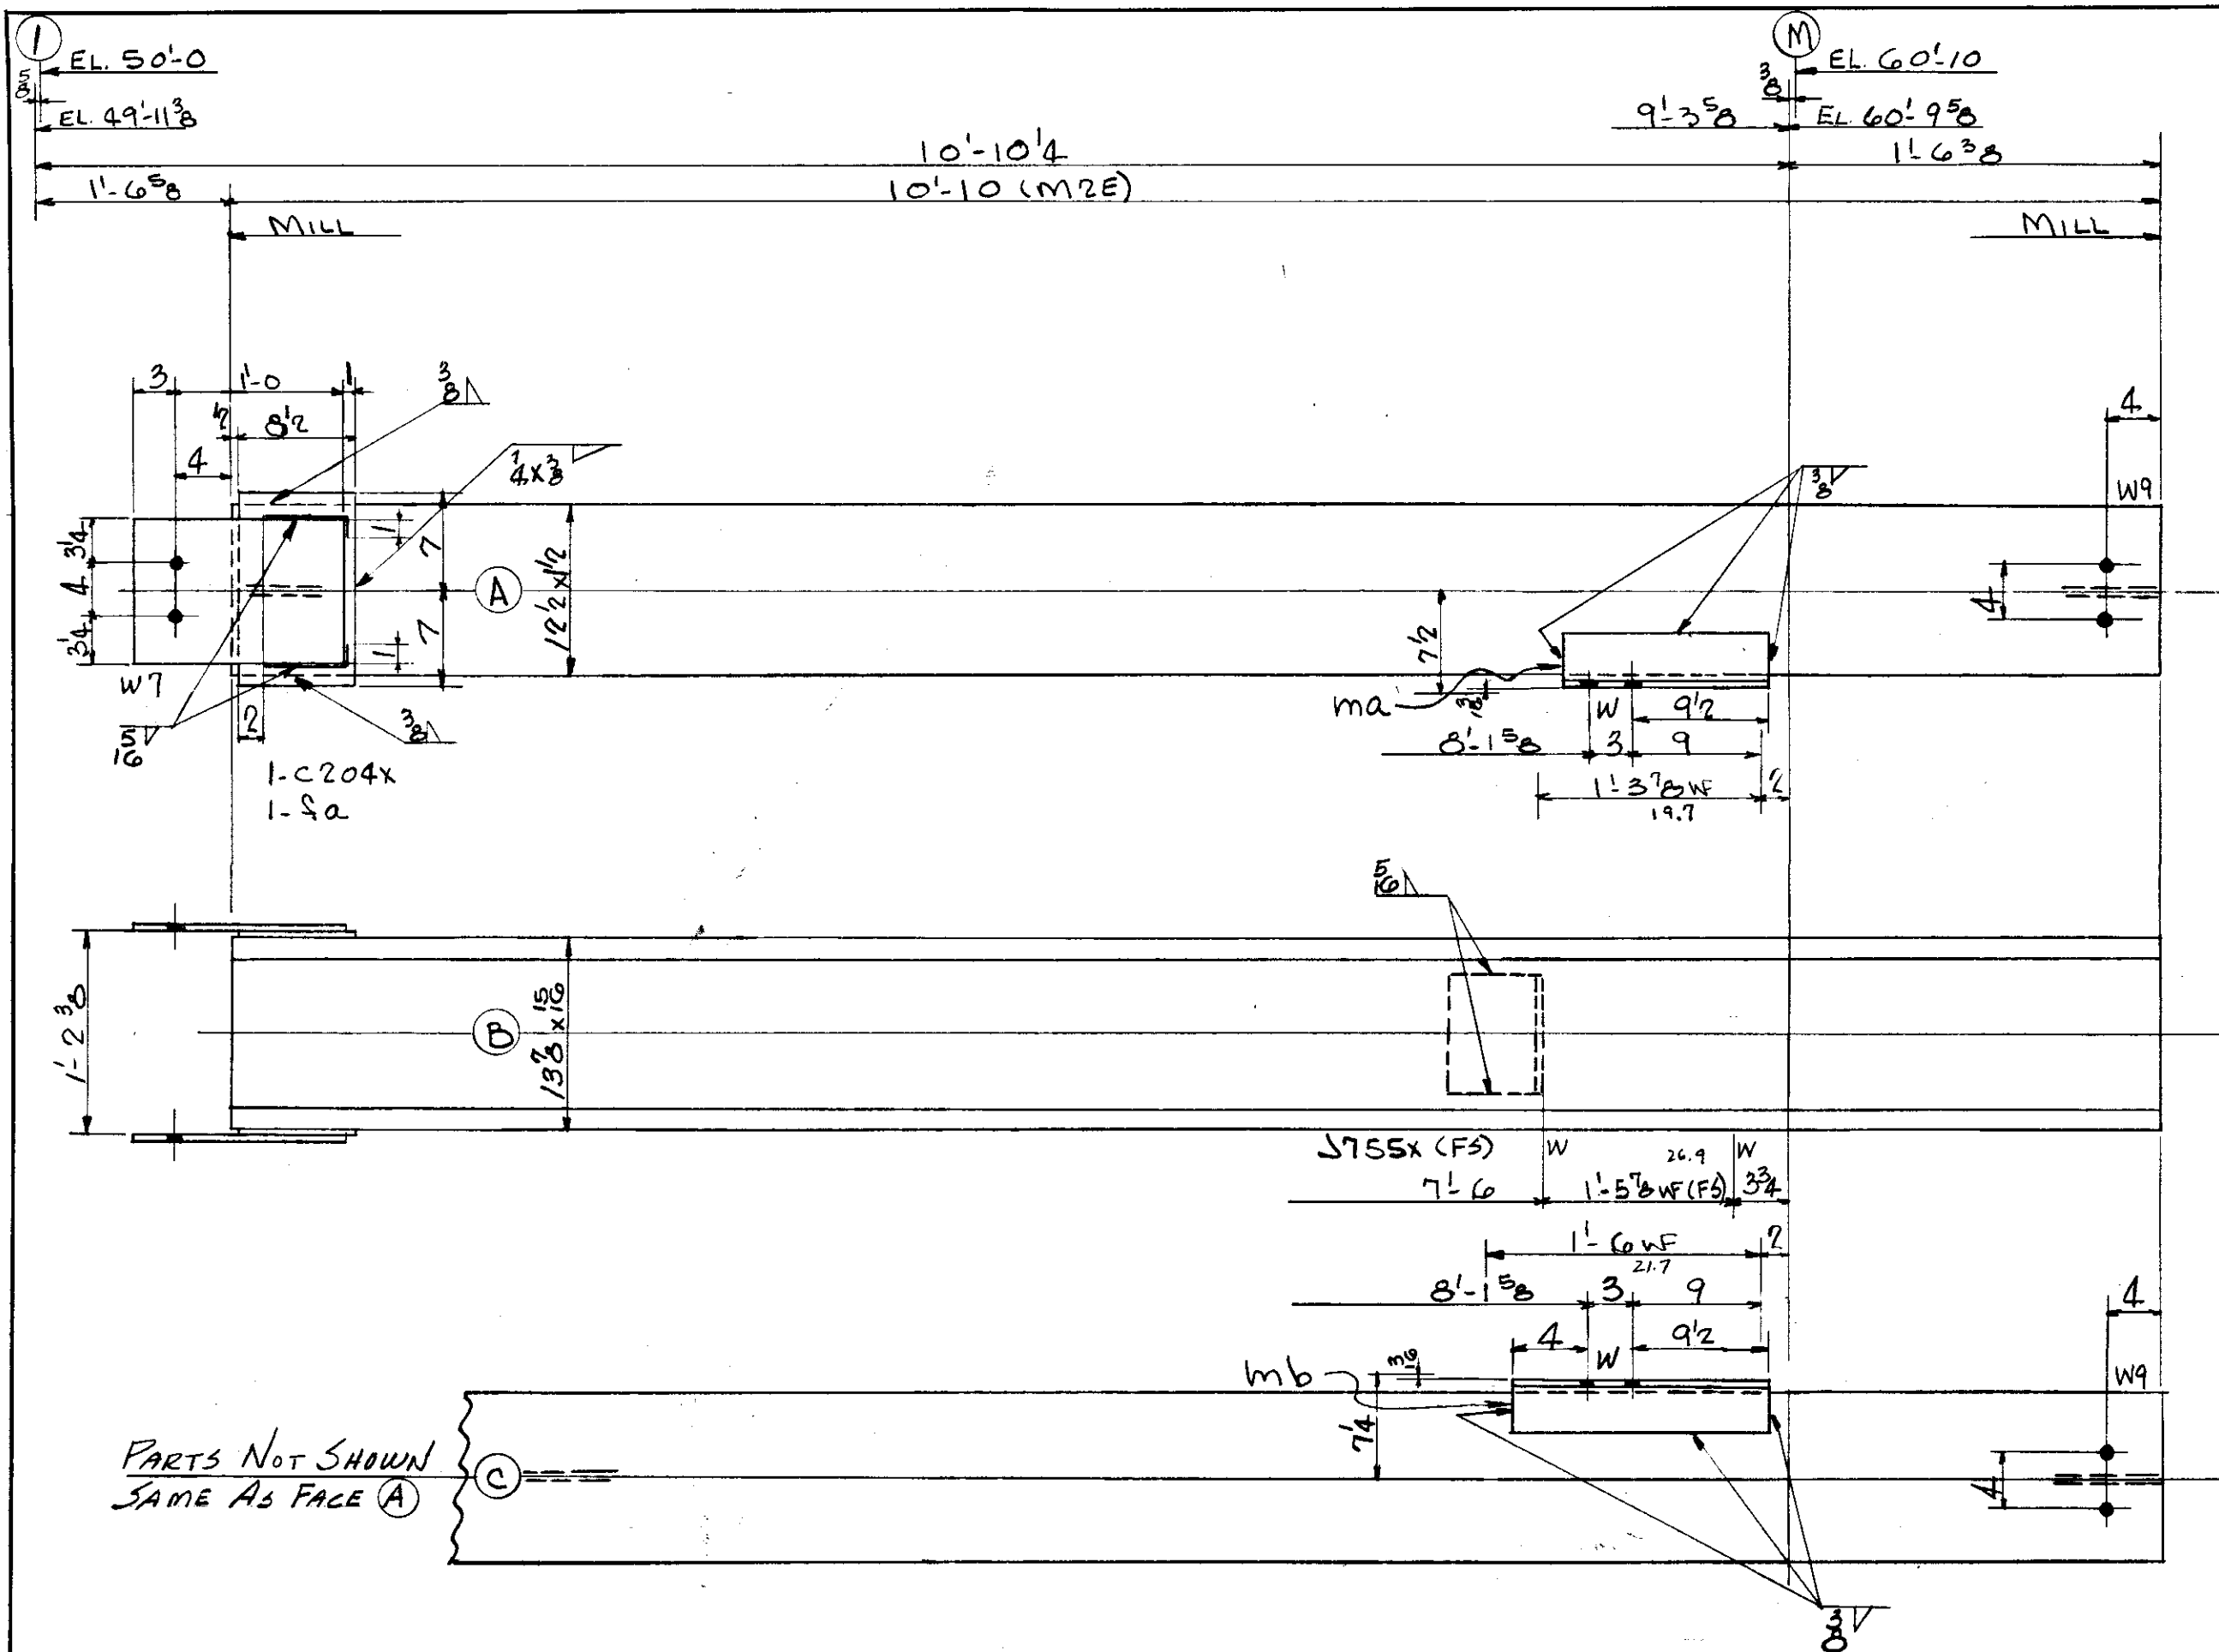

ONE COLUMN MK. C14^(1-m) - FACE (A) SOUTH

4-3/4" Bx2 Gr.

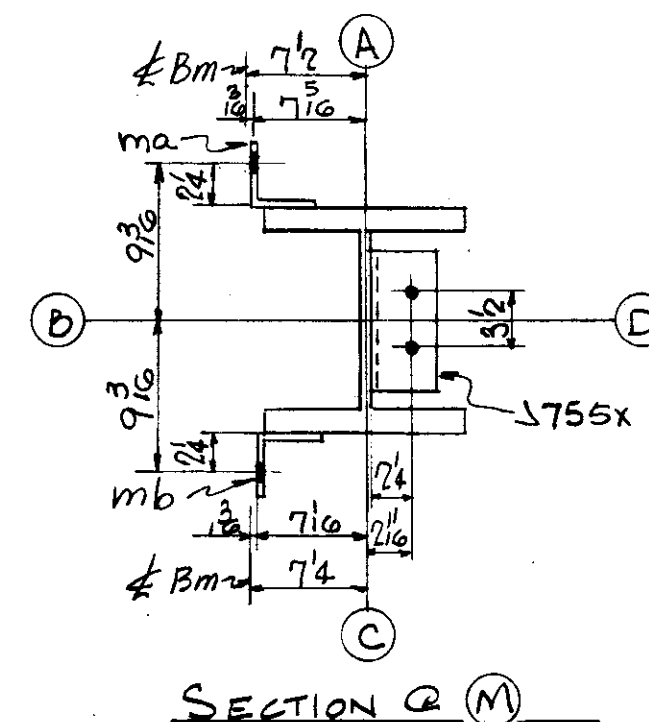

LEHIGH STRUCTURAL STEEL CO.
ALLENTOWN, PA.

NAME OF STRUCTURE
THE HARTFORD PUBLIC LIBRARY
HARTFORD - CONNECTICUT

WEIGHT	NO. PCS.	ASS'M MK.	SHAPE	LENGTH	REMARKS	ORDERED
ONE COL. MK. C14 ^(1-m)						
1752	1		12 WF 161	10' 10" (MZE)	10' 10"	
46	2	C204x	PL 10' 2" x 1/2"	1' 3"		
18	2	sa	FILL 8' 2" x 1/4"	1' 2"		
15	1	ma	L 4 x 4 x 1/2"	1' 2"		
18	1	mb	do	1' 4"		
17	1	J755x	L 7 x 4 x 5/8"	0' 9"		
9	PAINT					
1875	TOTAL					

TOTAL	ORD.	PLATES	STD	BOLT	RIV.	BAR	SM. STD.	PAINT
1875	1752	64	50					9

DET LWS DATE 10-6-54
CHK'R CZ DATE 11-19-54
IN CHARGE FISHER

REVISIONS	CONTRACT NO.	SHEET NO.
	4090	C154
	Lot 7 WELD	