


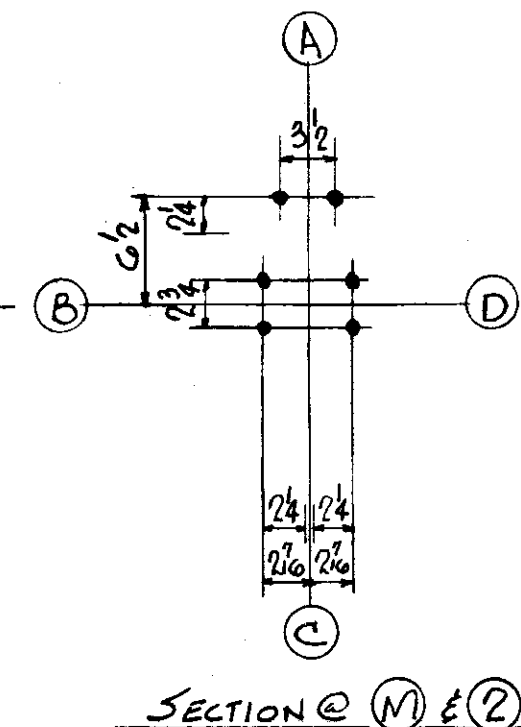

ONE COLUMN Mk. E21⁽¹⁻²⁾ - FACE (A) SOUTH

RIVETS	DET LWS DATE 10-7-54
OPEN HOLES 13" 16"	CHK'R CZ DATE 11-19-54
	IN CHARGE FISHER

TOTAL	ORD.	PLATES	STD	BOLT	RIV.	BAR	SM. STD.	PAINT
1135	1042	33	44			10		6

4	REVISIONS	CONTRACT NO.	SHEET NO.
4		4090	C156

LOT 8 WELD