


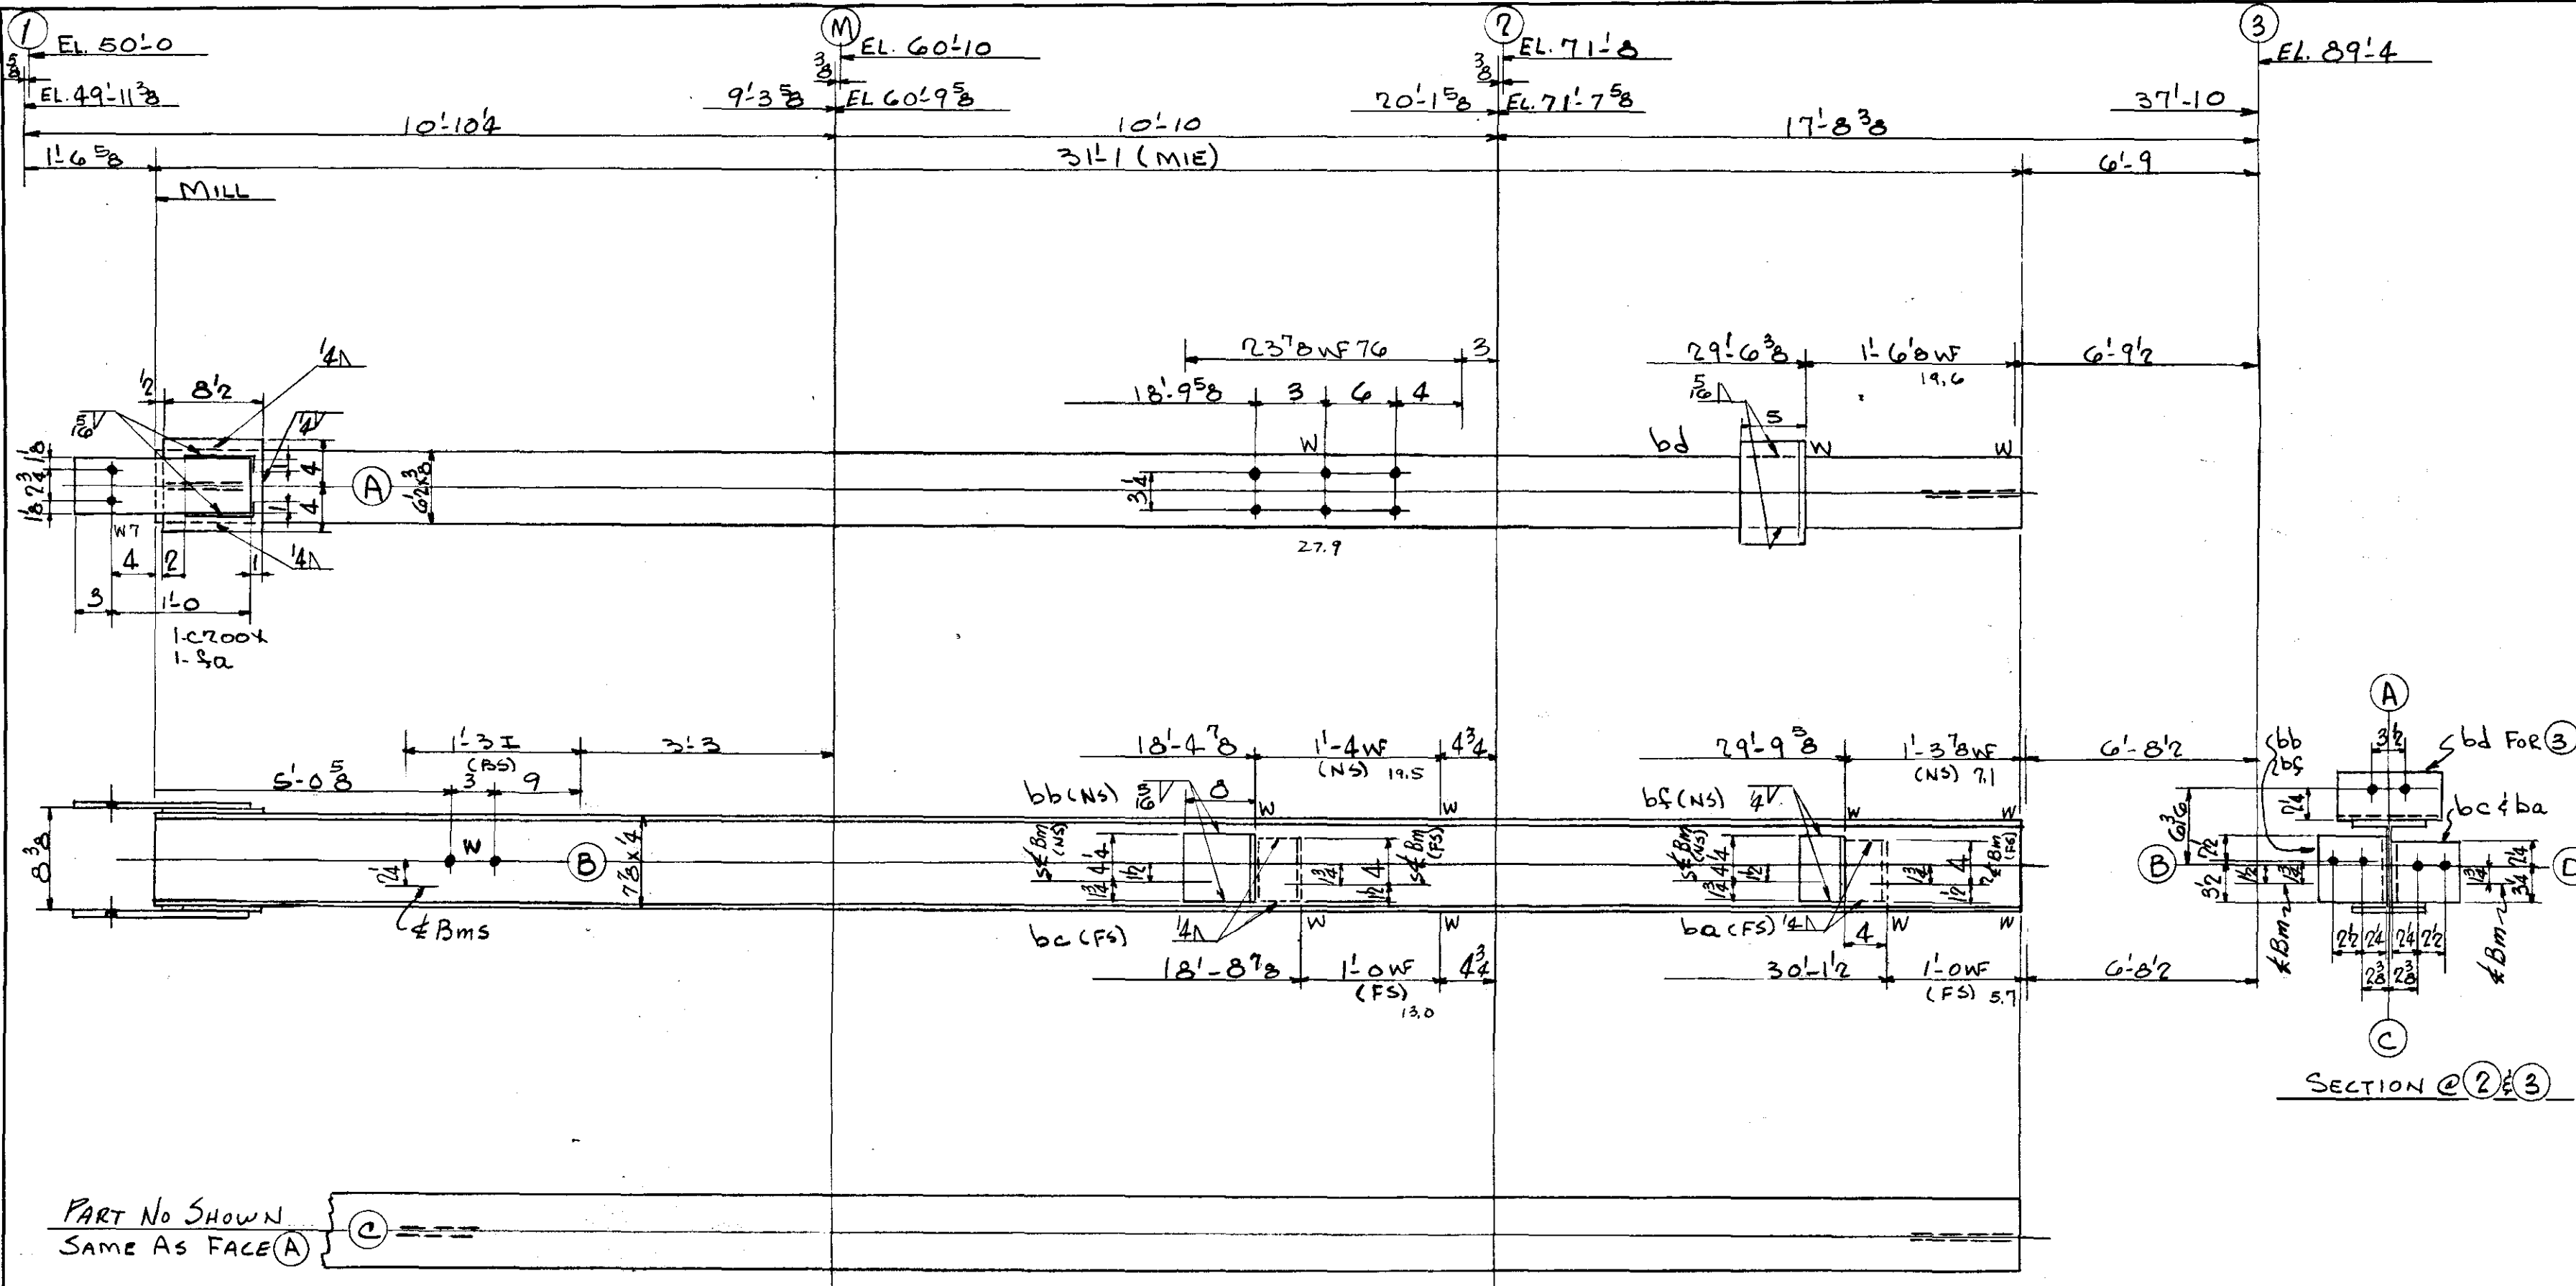

PART NOT SHOWN
SAME AS FACE (A)

ONE COLUMN MK. E28⁽¹⁻³⁾ - FACE (A) SOUTH

2-3/4" φ BX 1/4 GR.
6-3/4" φ BX 1/2 GR.

RIVETS	DET LWS DATE 10-7-54
OPEN HOLES 13 φ 1/6	CHK'R CZ DATE 11-19-54
	IN CHARGE FISHER

LEHIGH STRUCTURAL STEEL CO.

ALLENTOWN, PA.

NAME OF STRUCTURE
THE HARTFORD PUBLIC LIBRARY
HARTFORD - CONNECTICUT

WEIGHT	NO. PCS.	ASS'M MK.	SHAPE	LENGTH	REMARKS	ORDERED
					ONE COL. MK. E28 ⁽¹⁻³⁾	
746	1		8WF24	31' 1" (MIE)		31'-14"
16	2	C200x	5x3/8	1' 3"		
10	2	fa	FILL 8x1/4	0' 8 1/2"		
7	1	ba	L 6x4x1/2	0' 5 1/2"		
17	1	bb	L 8x6x3/4	0' 6"		
11	1	bc	L 6x6x5/8	0' 5 1/2"		
12	1	bd	L 5x3 1/2x5/8	0' 8 1/2"		
8	1	bf	L 6x4x1/2	0' 6"		
831			PAINT TOTAL			

TOTAL	ORD.	PLATES	STD	BOLT	RIV.	BAR	SM. STD.	PAINT
831	746	10	55			16		4
REVISIONS						CONTRACT NO.		SHEET NO.
						4090		C157
Lot 8 WELD								