


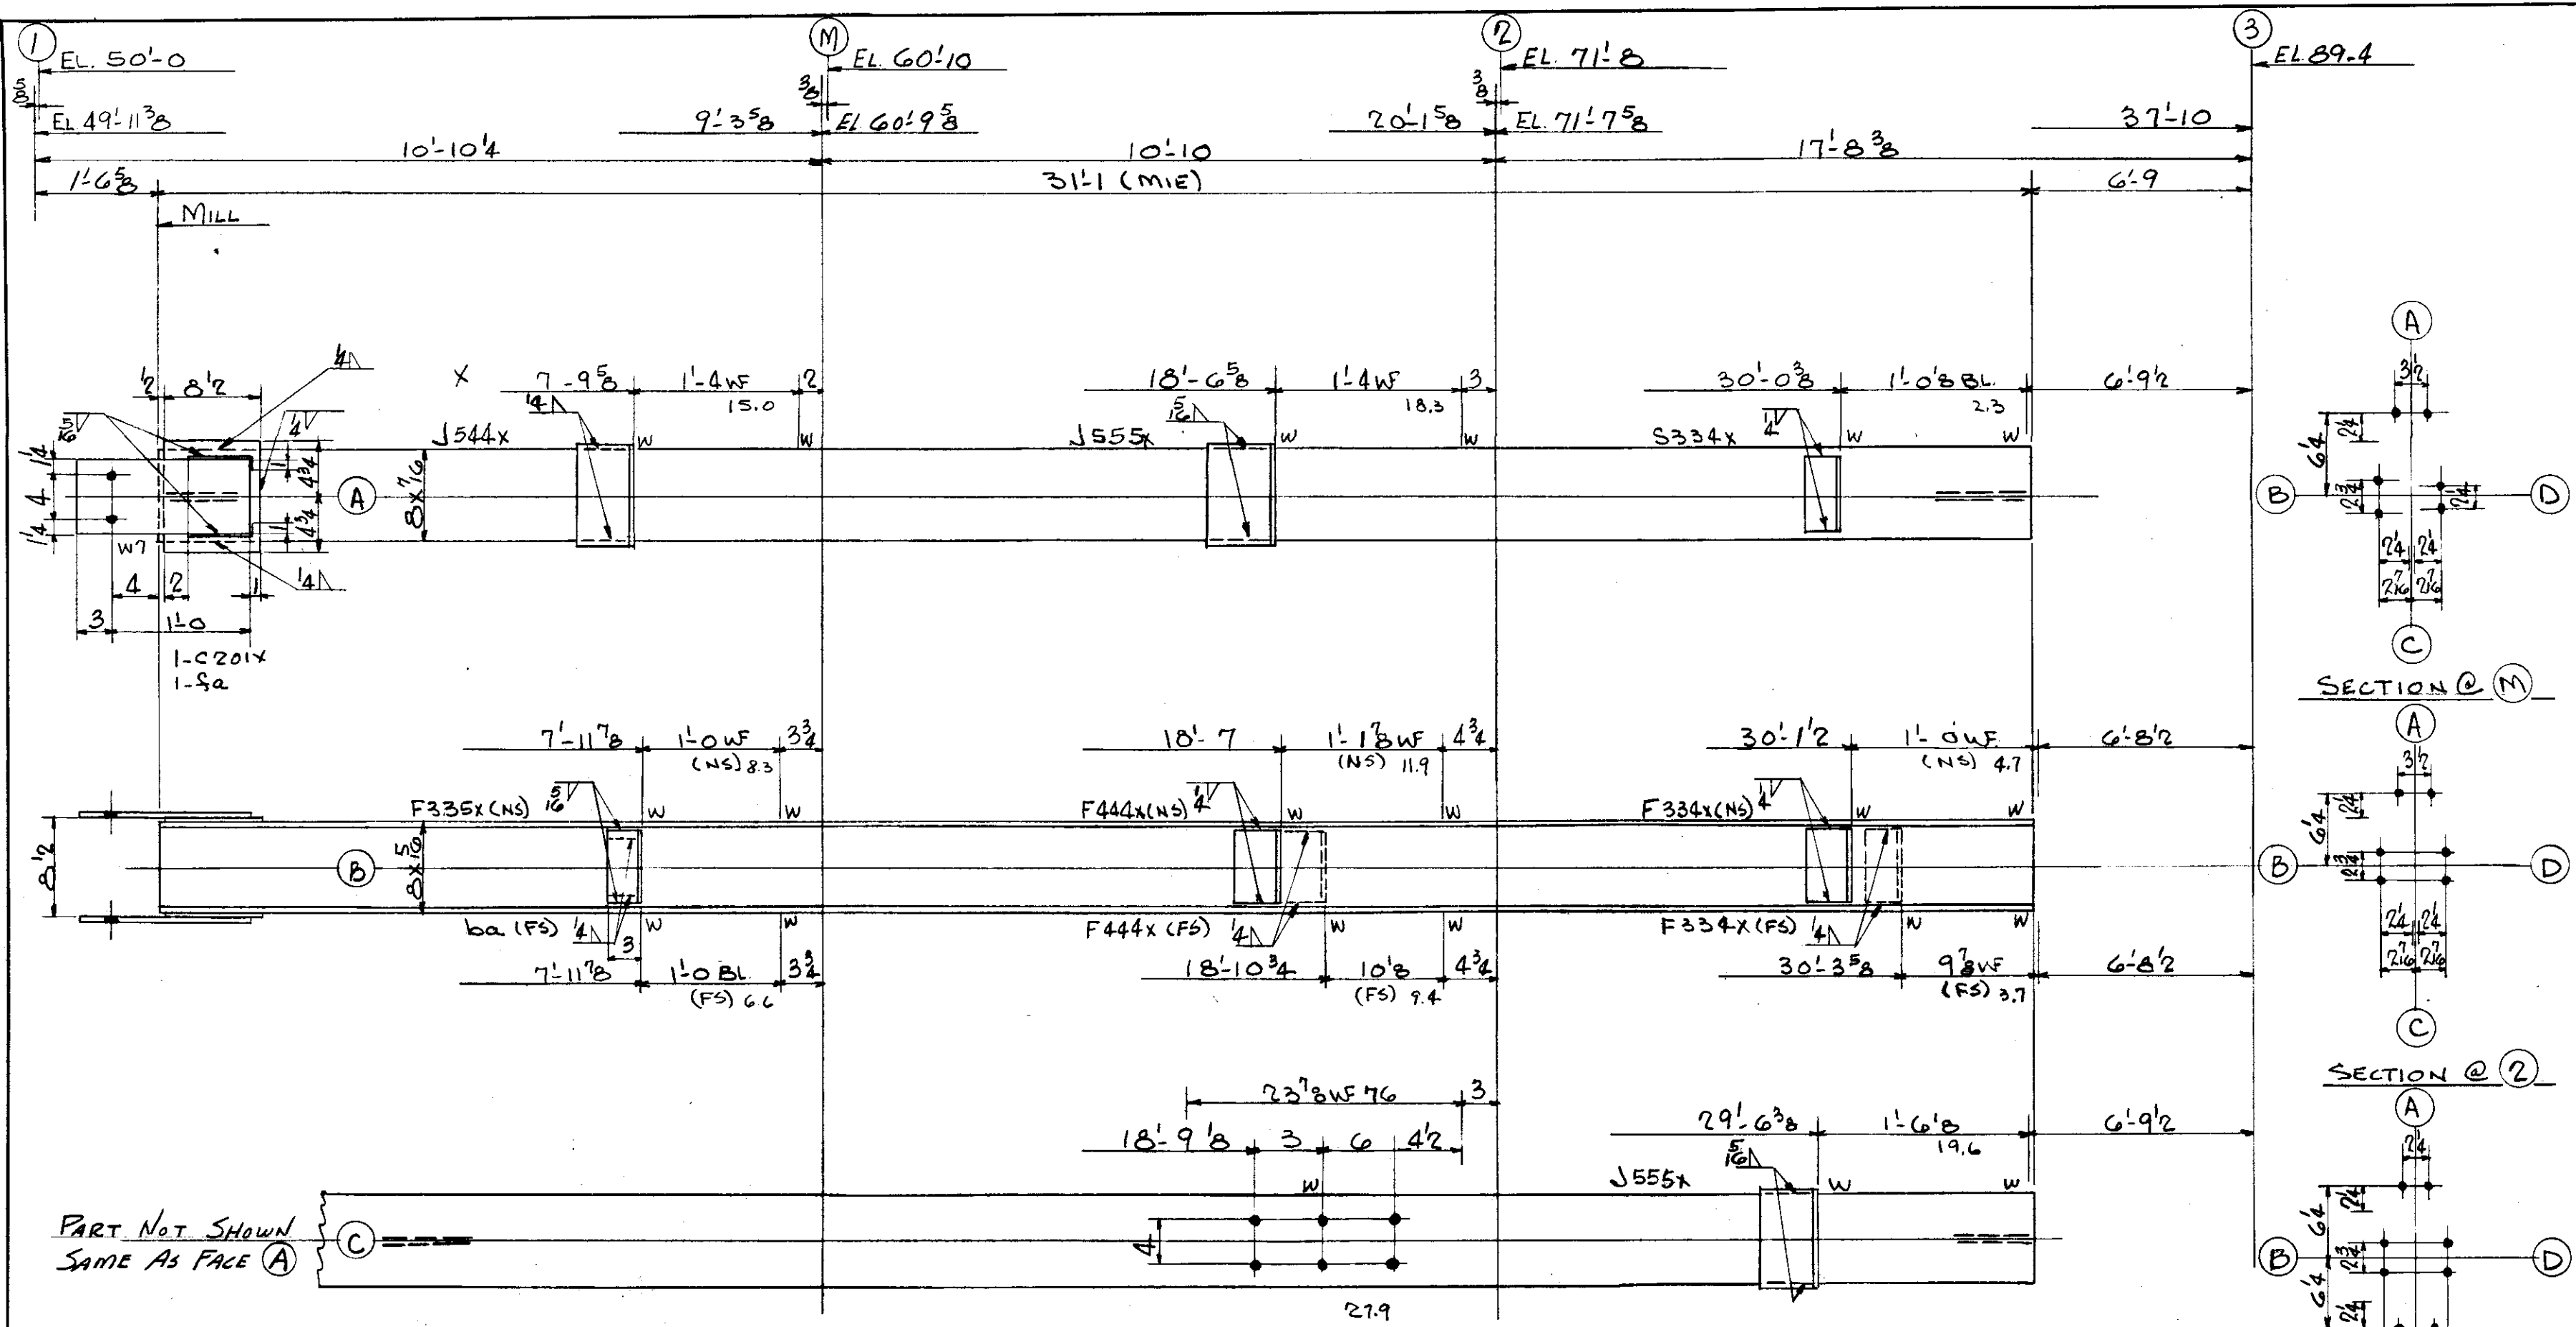

PART NOT SHOWN
SAME AS FACE (A)

ONE COLUMN MK E29⁽¹⁻³⁾ - FACE (A) SOUTH

6-3/4" Bx 7/8" Gr.

LEHIGH STRUCTURAL STEEL CO.
ALLENTOWN, PA.

NAME OF STRUCTURE
THE HARTFORD PUBLIC LIBRARY
HARTFORD - CONNECTICUT

WEIGHT	NO. PCS.	ASS'M MK.	SHAPE	LENGTH	REMARKS	ORDERED
ONE COL. MK E29 ⁽¹⁻³⁾						
96 L	1		8 WF 31	31 1	(MIE)	31'-14"
21	2	C201X	16 6 1/2 x 3/8	1 3		
11	2	fa	FILL 8 1/2 x 4	0 9 1/2		
13	1	J544x	L 5 x 3 1/2 x 1/2	0 9		
4	1	F335x	L 4 x 3 x 3/8	0 6 1/4		
4	1	ba	L do	0 5		
25	2	J555x	L 5 x 3 1/2 x 5/8	0 9		
13	2	F444x	L 4 x 4 x 1/2	0 6 1/4		
4	1	S334x	L 4 x 3 x 3/8	0 6 1/4		
9	2	F334x	L 4 x 3 x 3/8	0 6 1/4		
5	PAINT					
1073	TOTAL					

TOTAL	ORD.	PLATES	STD	BOLT	RIV.	BAR	SM. STD.	PAINT
1073	96 L	32	72					5

REVISIONS
DET LWS DATE 10-8-54
CHK'R CZ DATE 11-20-54
IN CHARGE FISHER

CONTRACT NO. 4090
SHEET NO. C158
LOT 3 WELD