


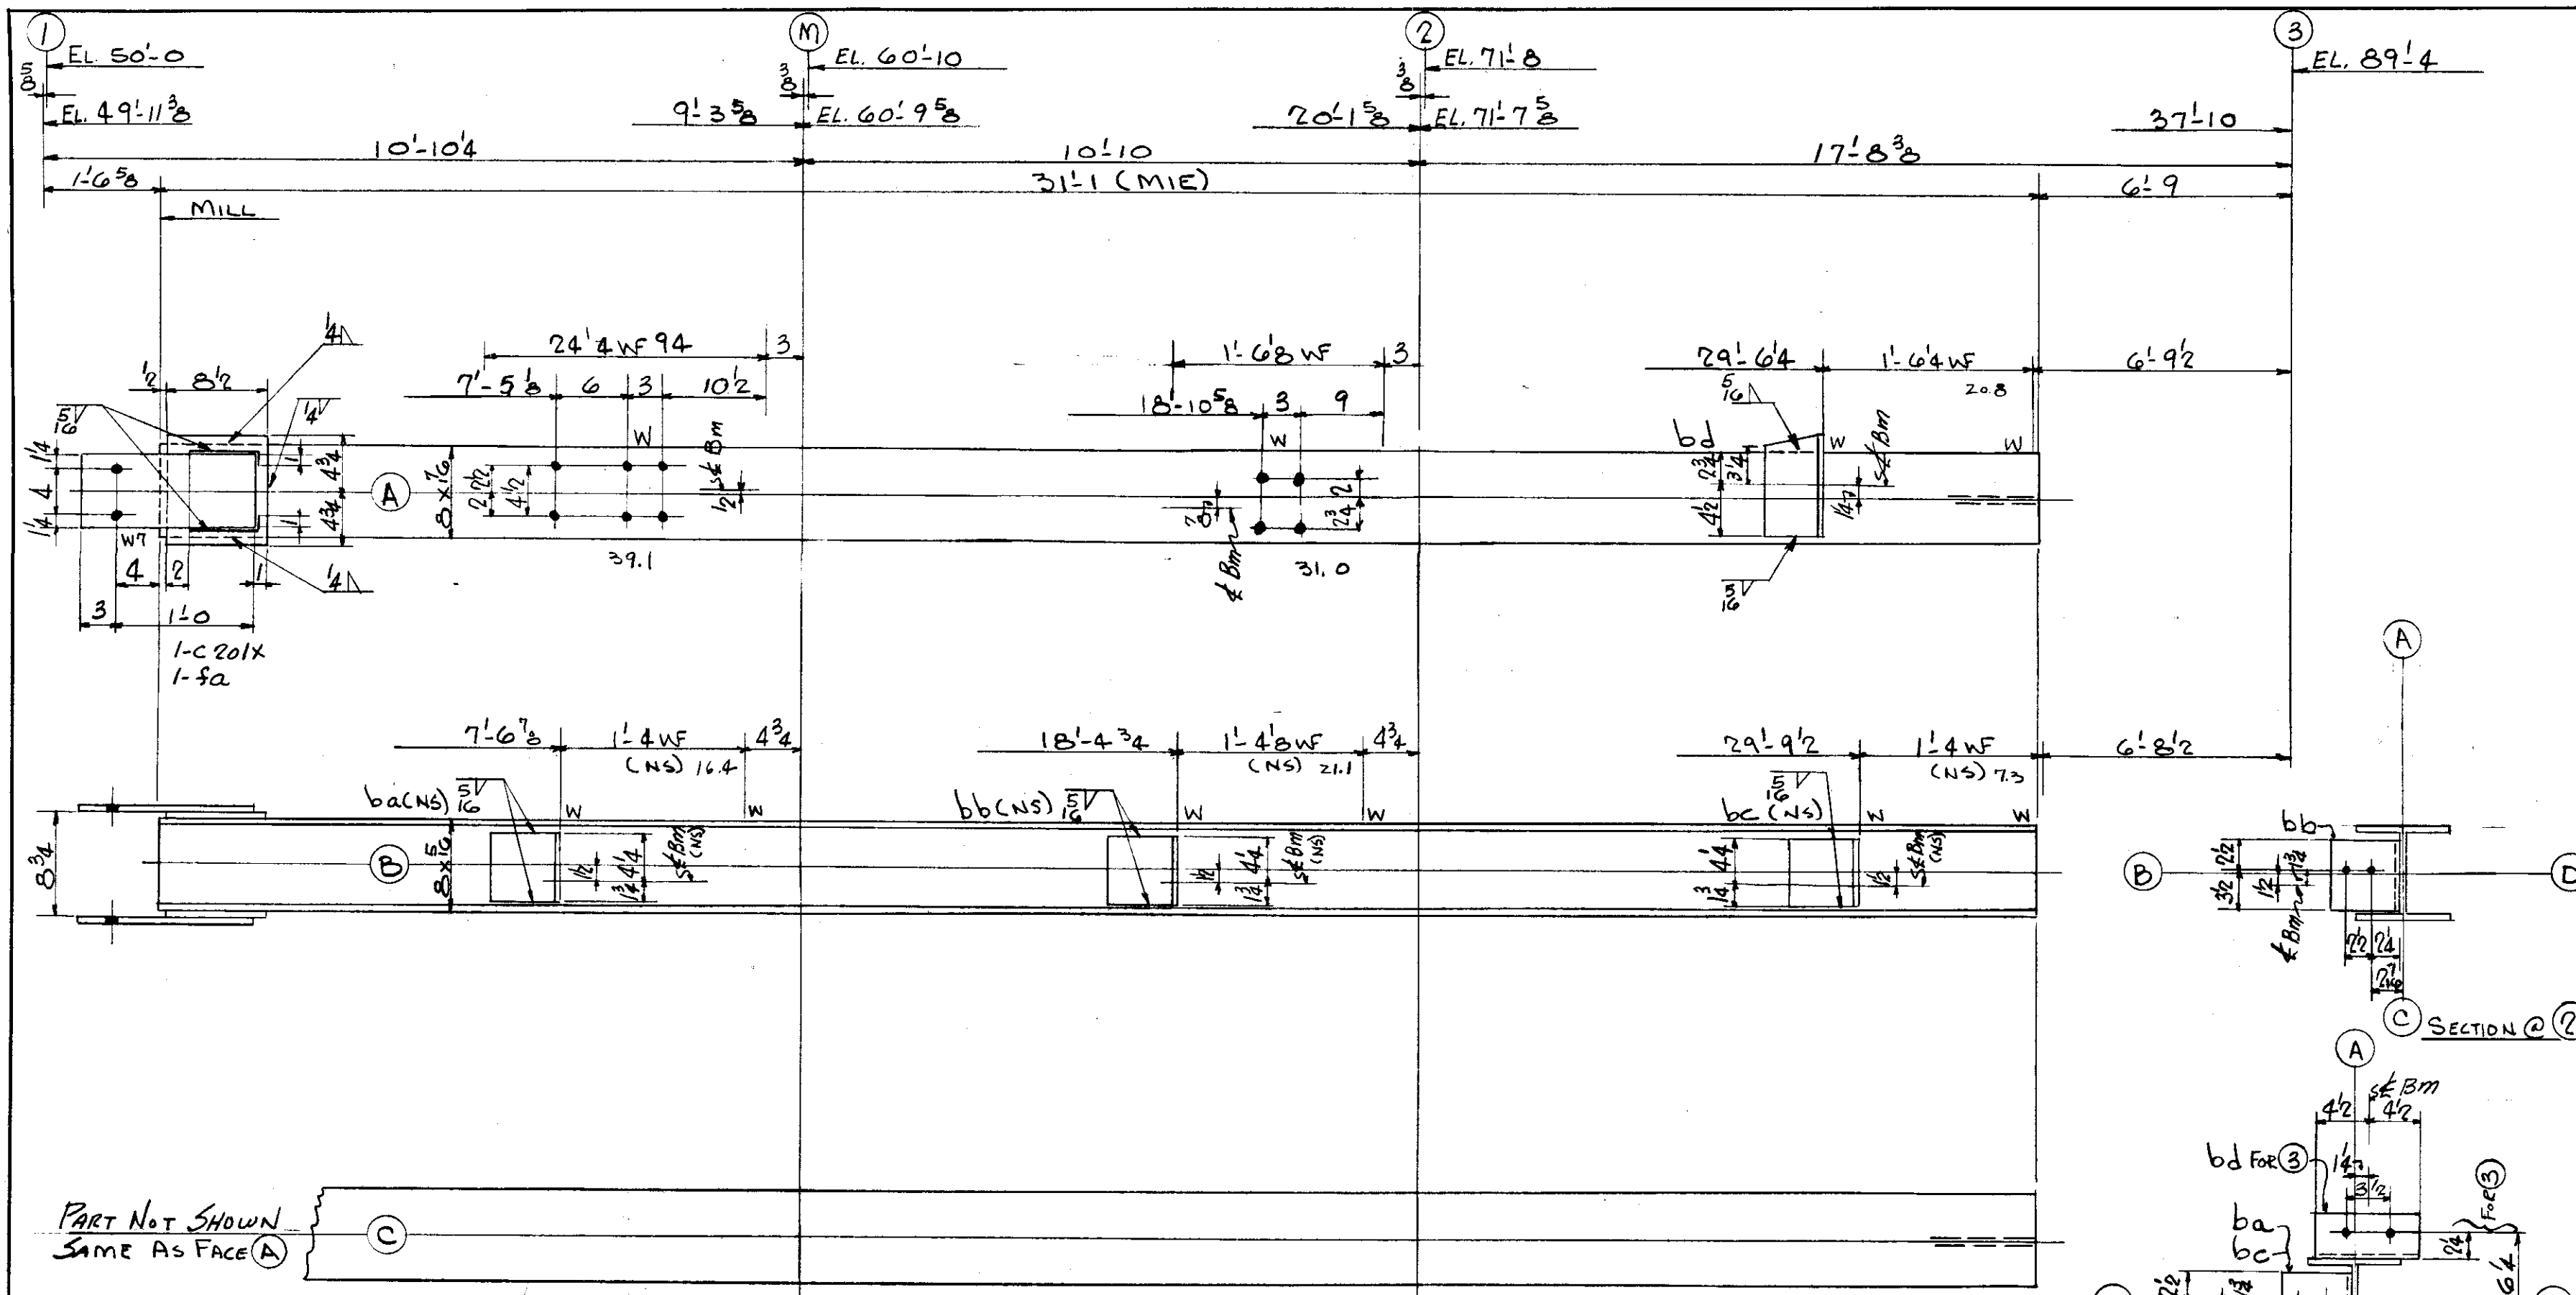

PART NOT SHOWN
SAME AS FACE A

ONE COLUMN MK. E40 (1-3) - FACE A SOUTH


4-3/4" B x 1/8" Gr.
6-3/4" B x 7/8" Gr.

LEHIGH STRUCTURAL STEEL CO.

ALLENTOWN, PA.

NAME OF STRUCTURE
THE HARTFORD PUBLIC LIBRARY
HARTFORD - CONNECTICUT

WEIGHT	NO. PCS.	ASS'M MK.	SHAPE	LENGTH	REMARKS	ORDERED
					ONE COL MK. E40 (1-3)	
964	1		8WF31	31'1"	(MIE)	31'-14"
21	2	C201X	6'2x3/8	1'3"		
17	2	5a	FILL 8'2x3/8	0'9 1/2"		
12	1	ba	L6x6x5/8	0'6"		
14	1	bb	L8x6x5/8	0'6"		
6	1	bc	L6x4x3/8	0'6"		
13	1	bd	L7x4x1/2	0'9"		
5		PAINT				
1054		TOTAL				

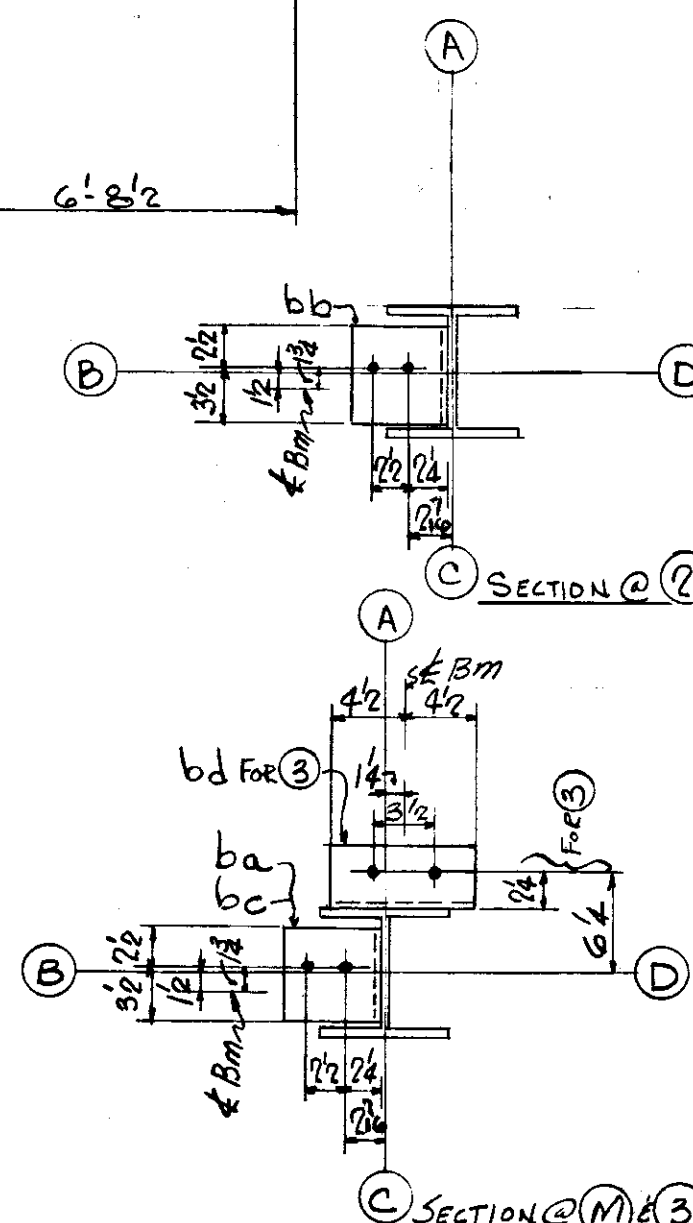

DESIGNED	DET LWS DATE 10-11-54
CHECKED	CHK'R CZ DATE 11-20-54
IN CHARGE	FISHER

TOTAL	ORD.	PLATES	STD	BOLT	RIV.	BAR	SM. STD.	PAINT
1052	964	38	45					5
REVISIONS								CONTRACT NO. SHEET NO.
								4090 C161

Lot 8 WELD