
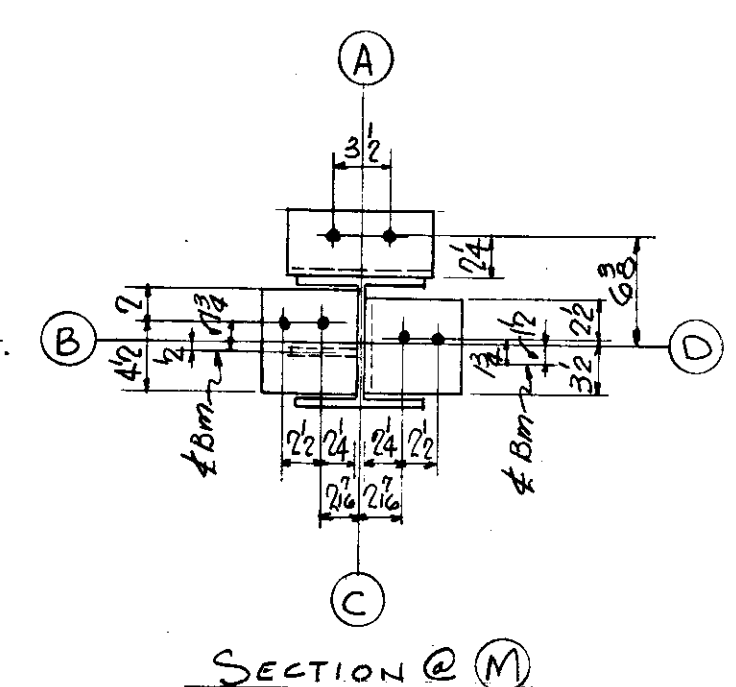


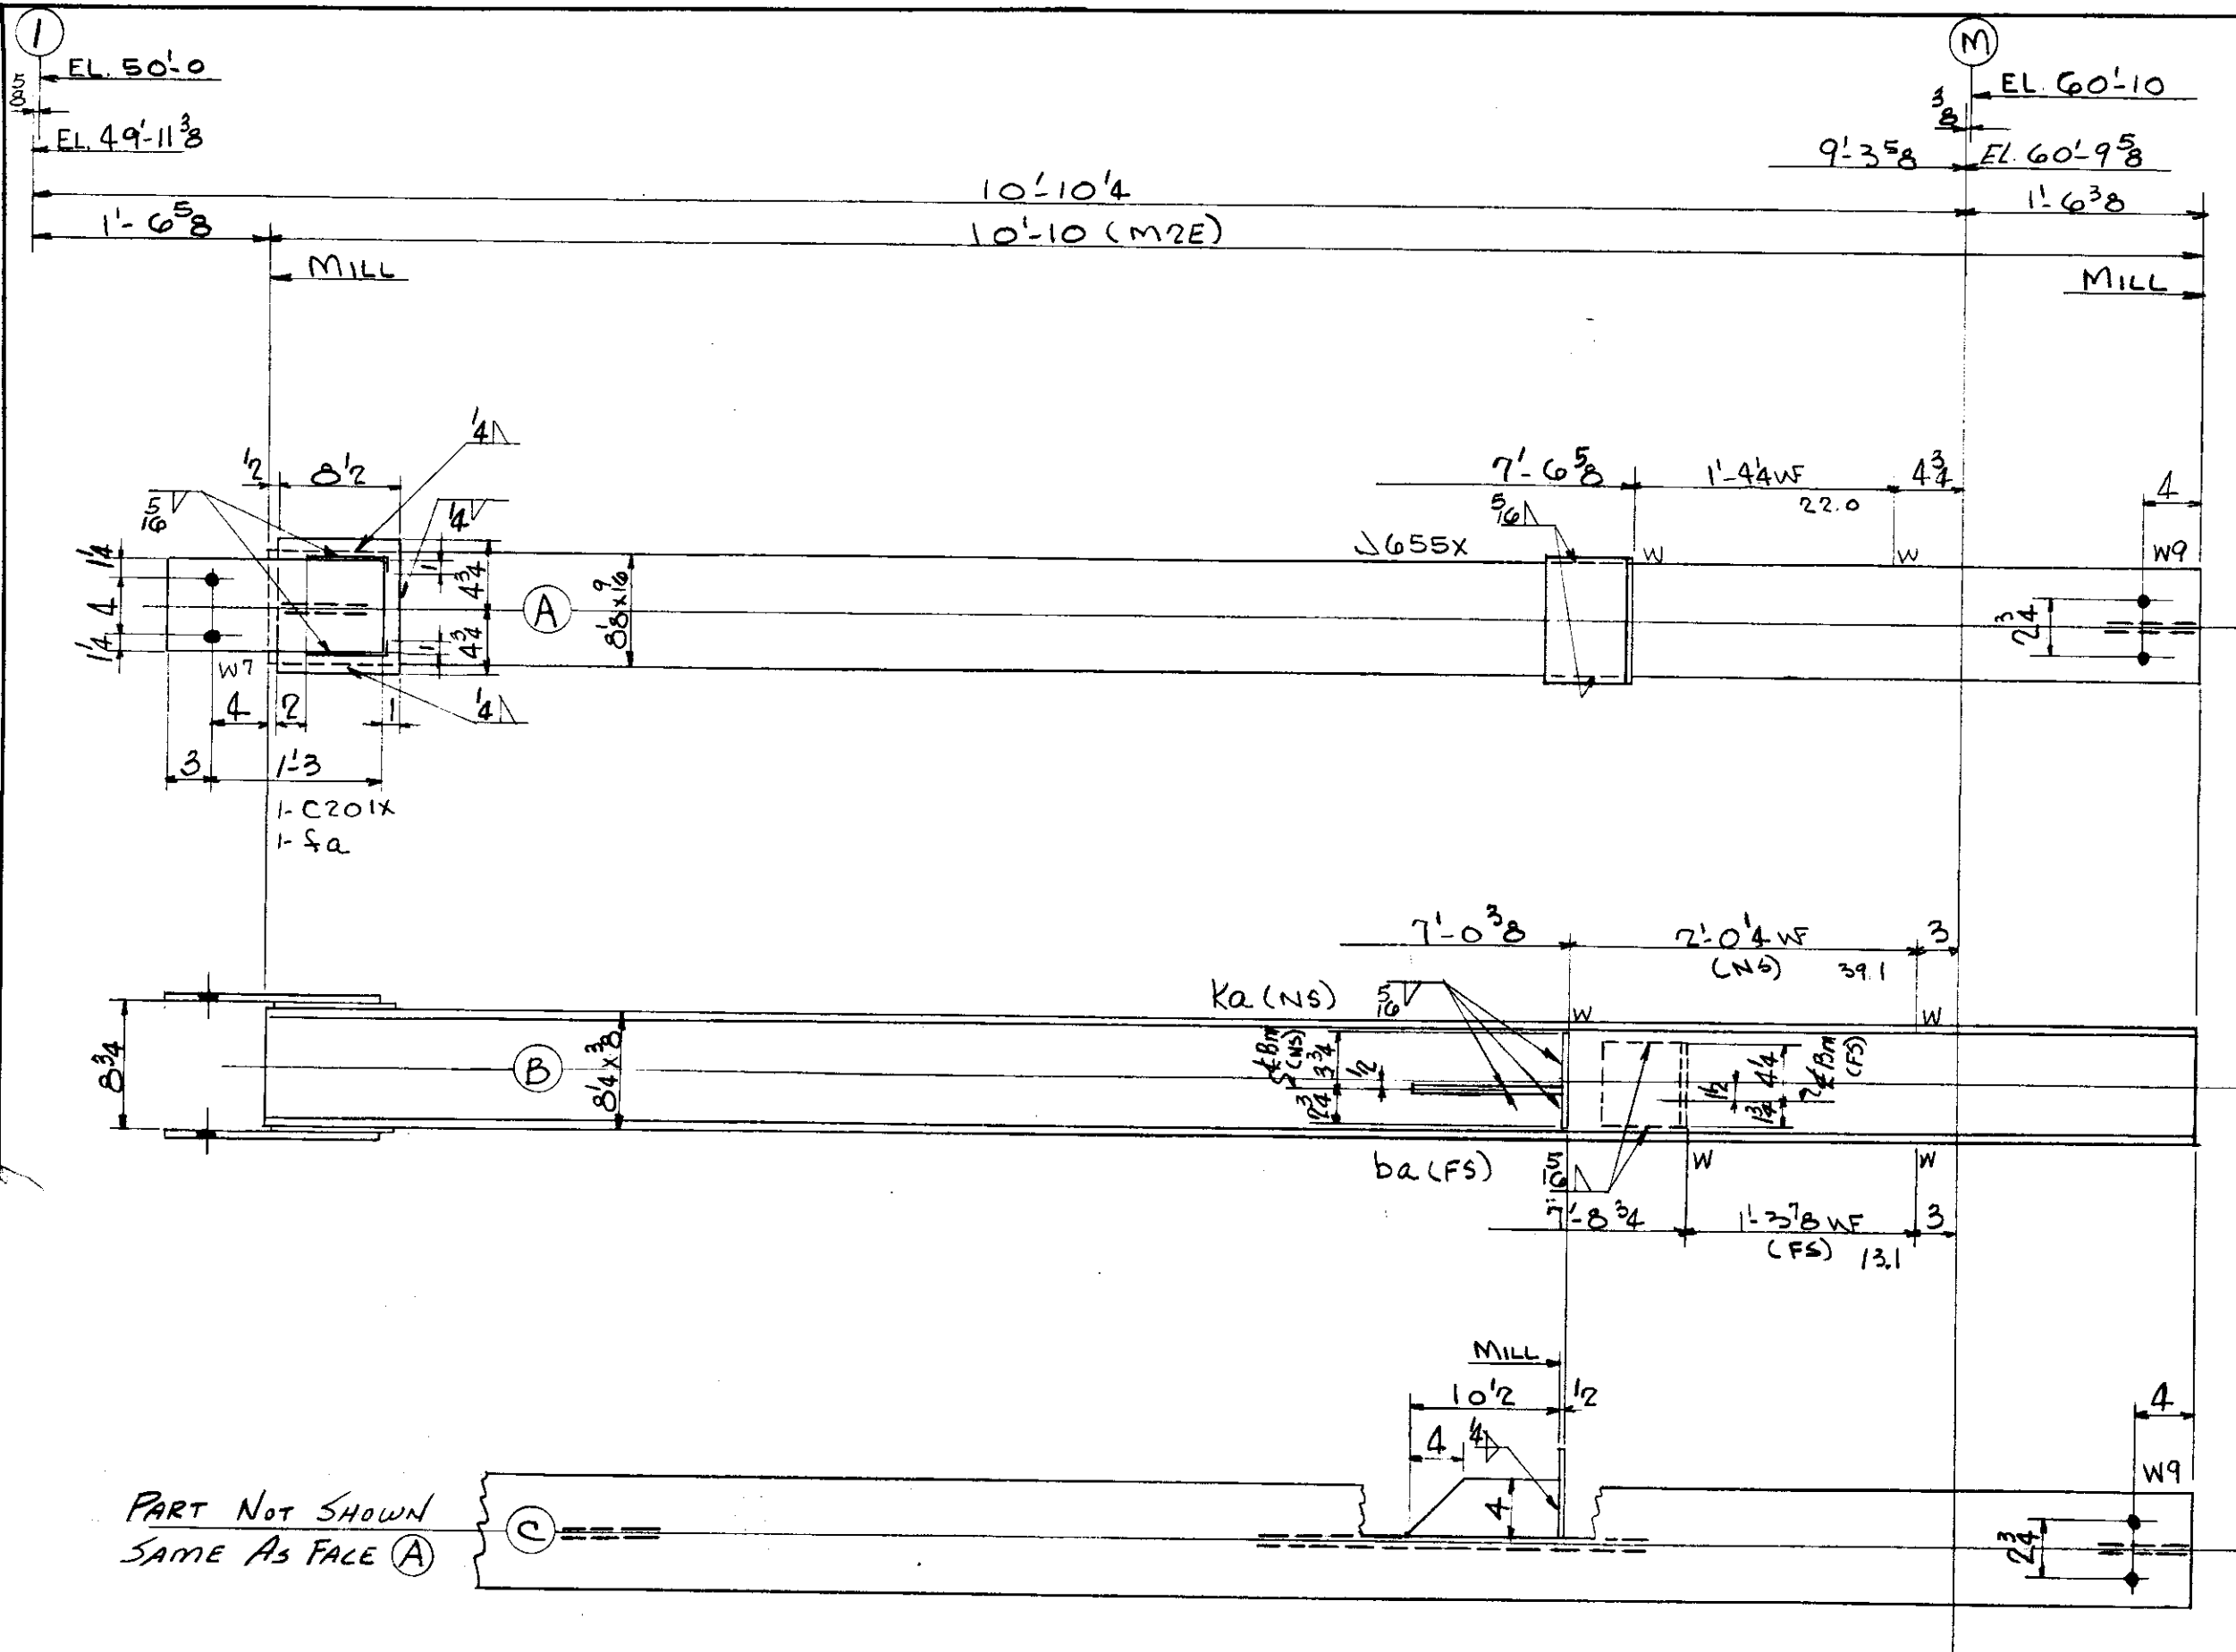

LEHIGH STRUCTURAL STEEL CO.
ALLENTOWN, PA.

NAME OF STRUCTURE
THE HARTFORD PUBLIC LIBRARY
HARTFORD - CONNECTICUT

WEIGHT	NO. PCS.	ASS'M MK.	SHAPE	LENGTH	REMARKS	ORDERED
			ONE COL MK E41 (1-M)			
435	1		3 WF 40	10 10 (M2E)		10'-10 1/2"
21	2	C201X	# 6 1/2 x 3/8	1 3		
11	2	5a	FILL 8 1/2 x 14	0 9 1/2		
15	1	5655X	L 6 x 4 x 5/8	0 9		
6	1	ka	# 6 x 1/2	0 6 1/2		
6			# 4 x 1/2	0 10 1/2 (MIE)		
10	1	ba	L 6 x 6 x 1/2	0 6		
3	PAINT TOTAL					
507						

TOTAL	ORD.	PLATES	STD	BOLT	RIV.	BAR	SM. STD.	PAINT
507	435	32	25			12		3

RIVETS
OPEN HOLES 13" φ

DET LWS DATE 10-11-54
CHK'R CZ DATE 11-20-54
IN CHARGE FISHER

REVISIONS

CONTRACT NO. 4090
SHEET NO. C162

LOT 8 WELD