
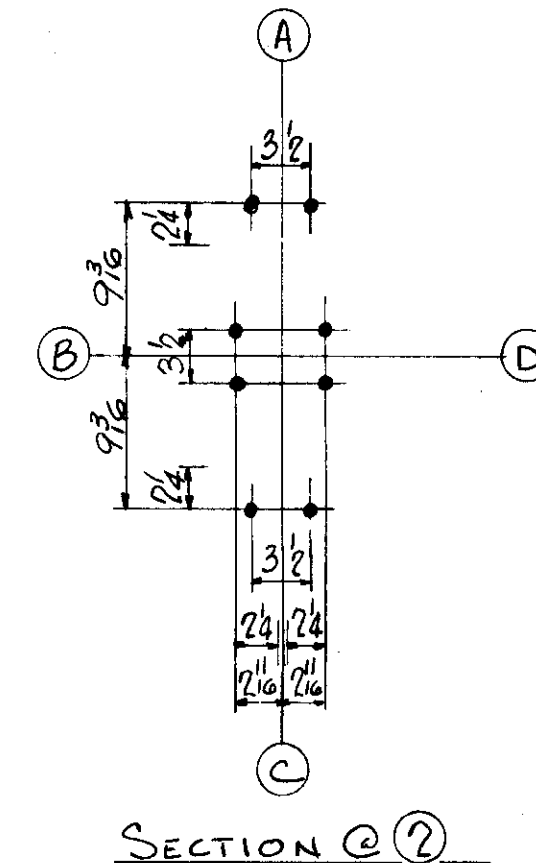


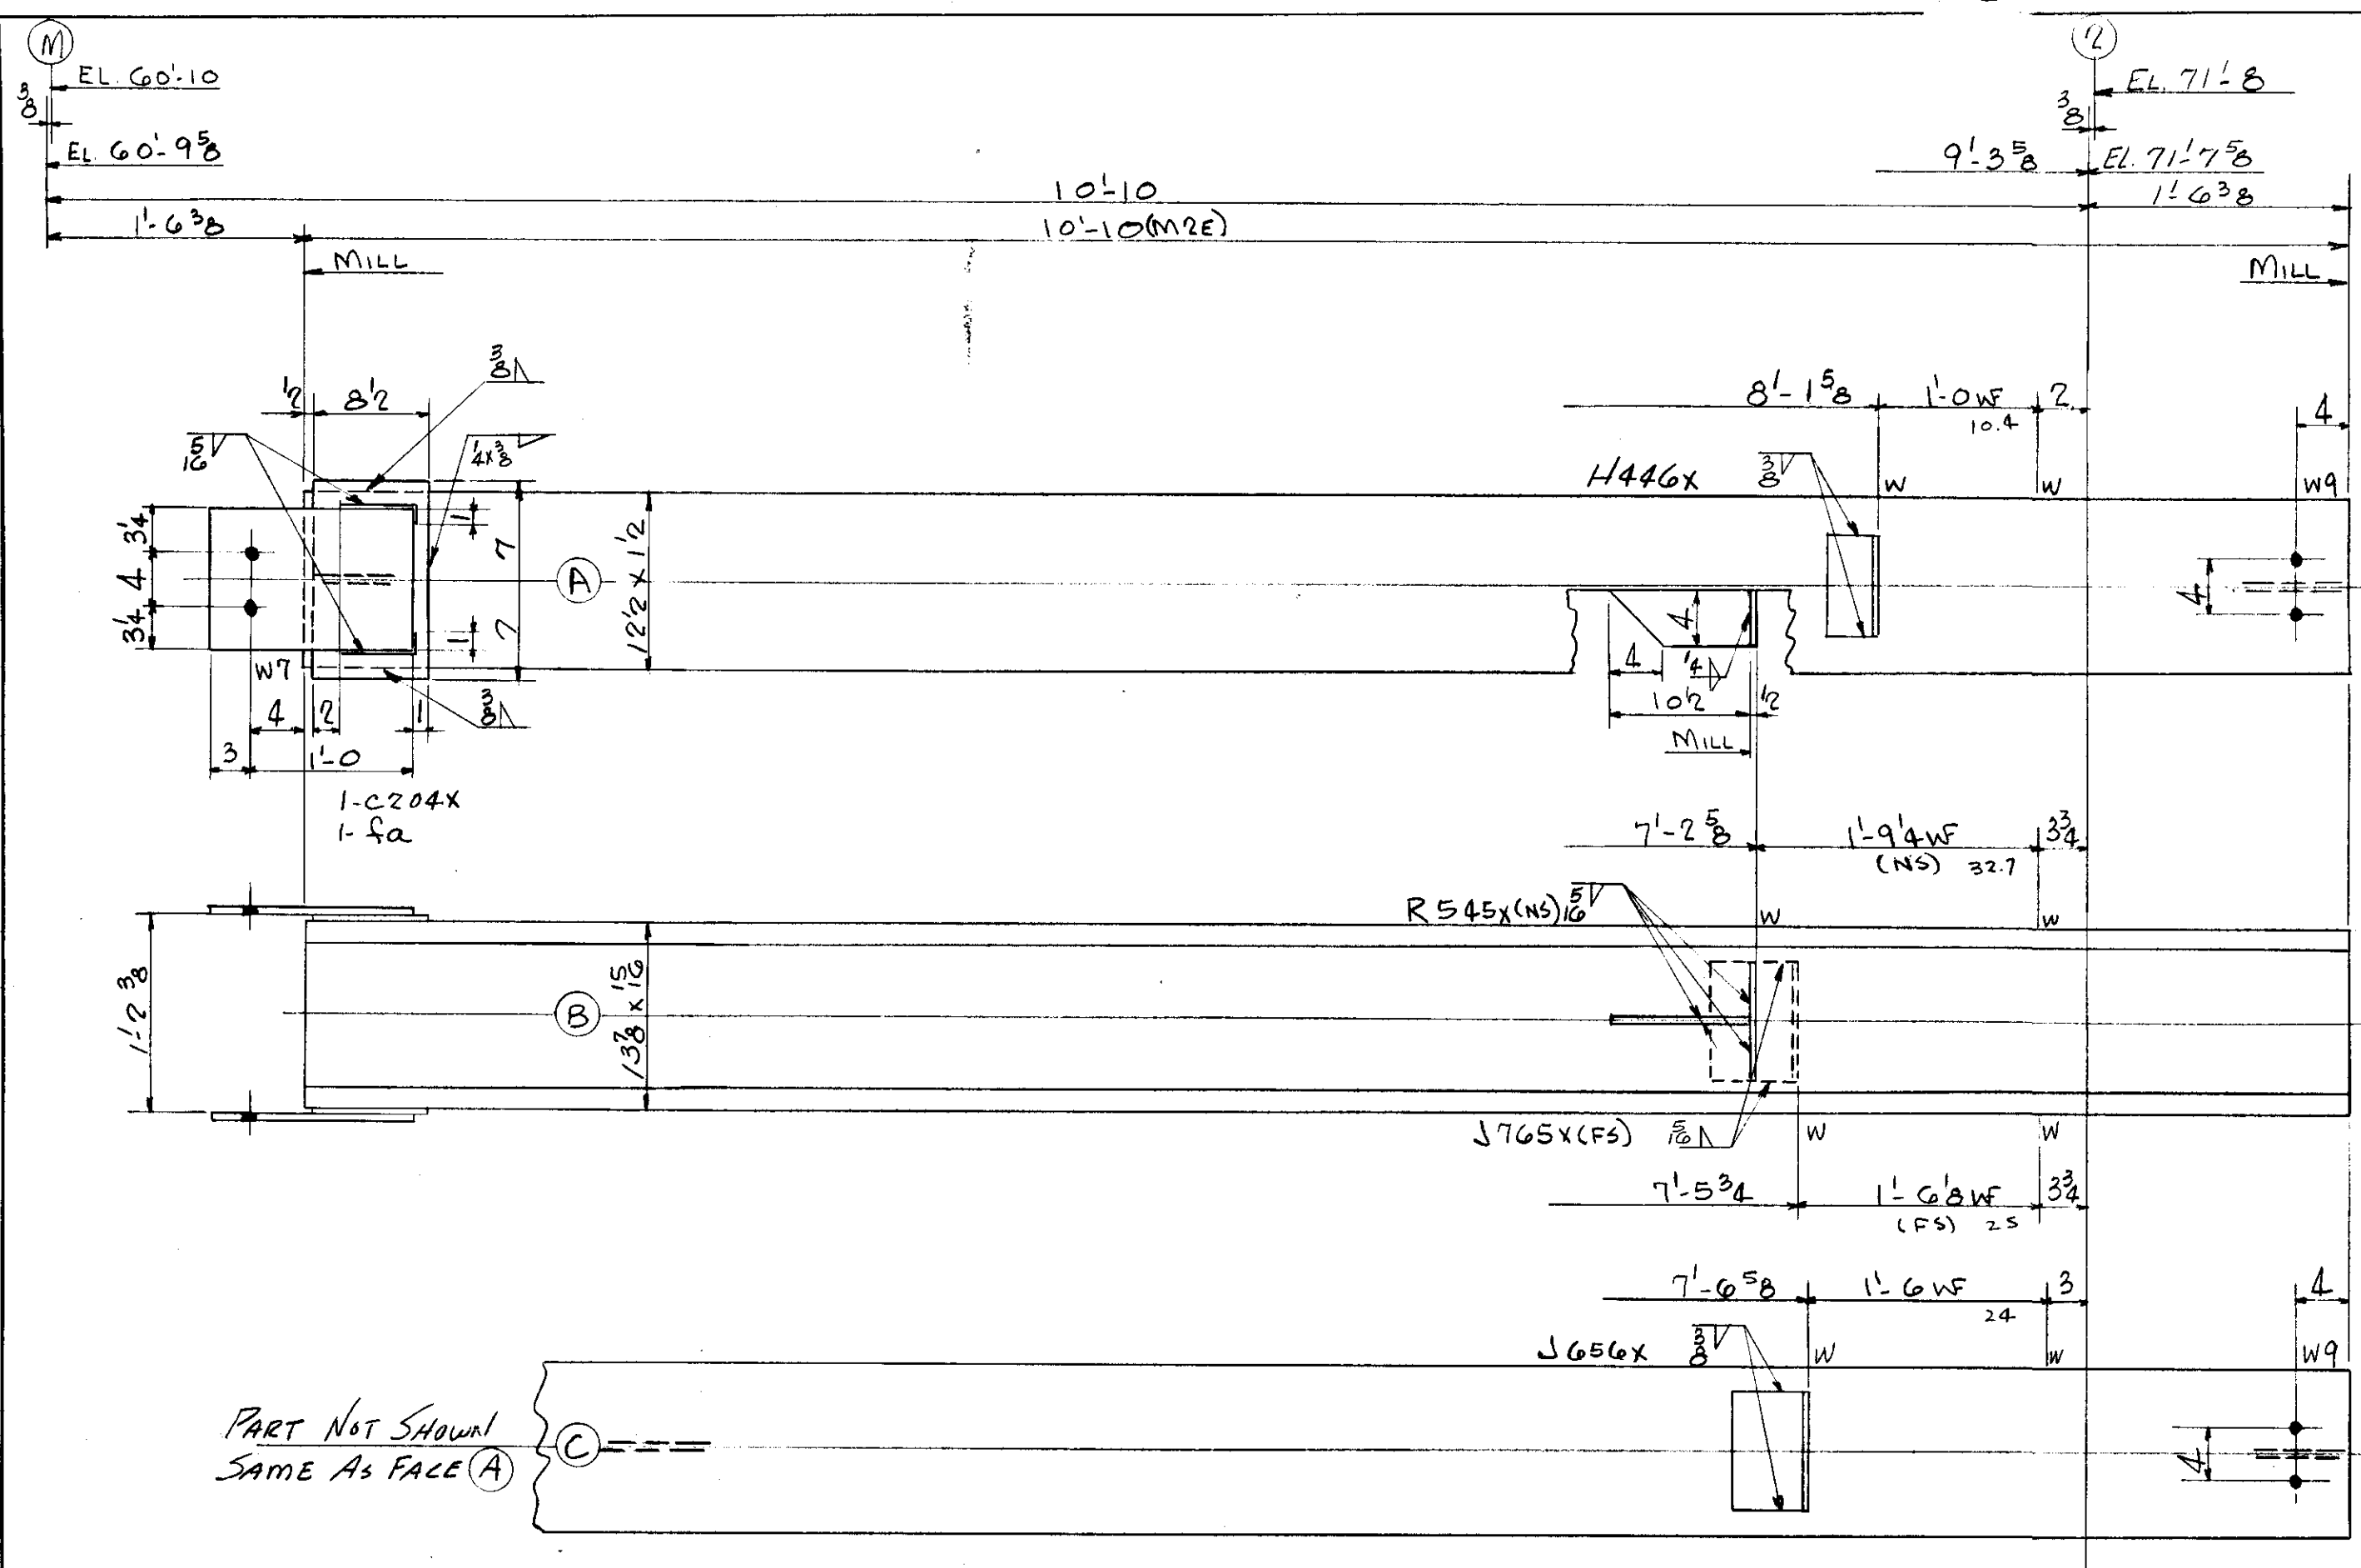

LEHIGH STRUCTURAL STEEL CO.
ALLENTOWN, PA.

NAME OF STRUCTURE
THE HARTFORD PUBLIC LIBRARY
HARTFORD - CONNECTICUT

WEIGHT	NO. PCS.	ASS'M MK.	SHAPE	LENGTH	REMARKS	ORDERED
					ONE Col Mk. C22 (M-2)	
1752	1		12WF161	10 10	M2E	10'-10 1/2
46	2	C204X	10 1/2 x 1/2	1 3		
18	2	fa	Fill 8 1/2 x 1/4	1 2		
8	1	H446X	L4 x 4 x 1/2	0 7 1/2		
5	1	R545X	10 4 x 1/2	0 9		
6			10 4 x 1/2	0 10 1/2 (MIE)		
20	1	J765X	L7 x 4 x 3/4	0 9		
15	1	J656X	L6 x 4 x 5/8	0 9		
9		PAINT				
1879		TOTAL				

TOTAL	ORD.	PLATES	STD	BOLT	RIV.	BAR	SM. STD.	PAINT
1879	1752	64	43			11		9

REVISIONS	CONTRACT NO.	SHEET NO.
	4090	C166

ONE COLUMN Mk. C22 (M-2) - FACE (A) SOUTH

4- 3/4" Bx 2 Gr.

DET LWS DATE 10-12-54
CHK'R CZ DATE 11-22-54
IN CHARGE FISHER

Lot 7 WELD