


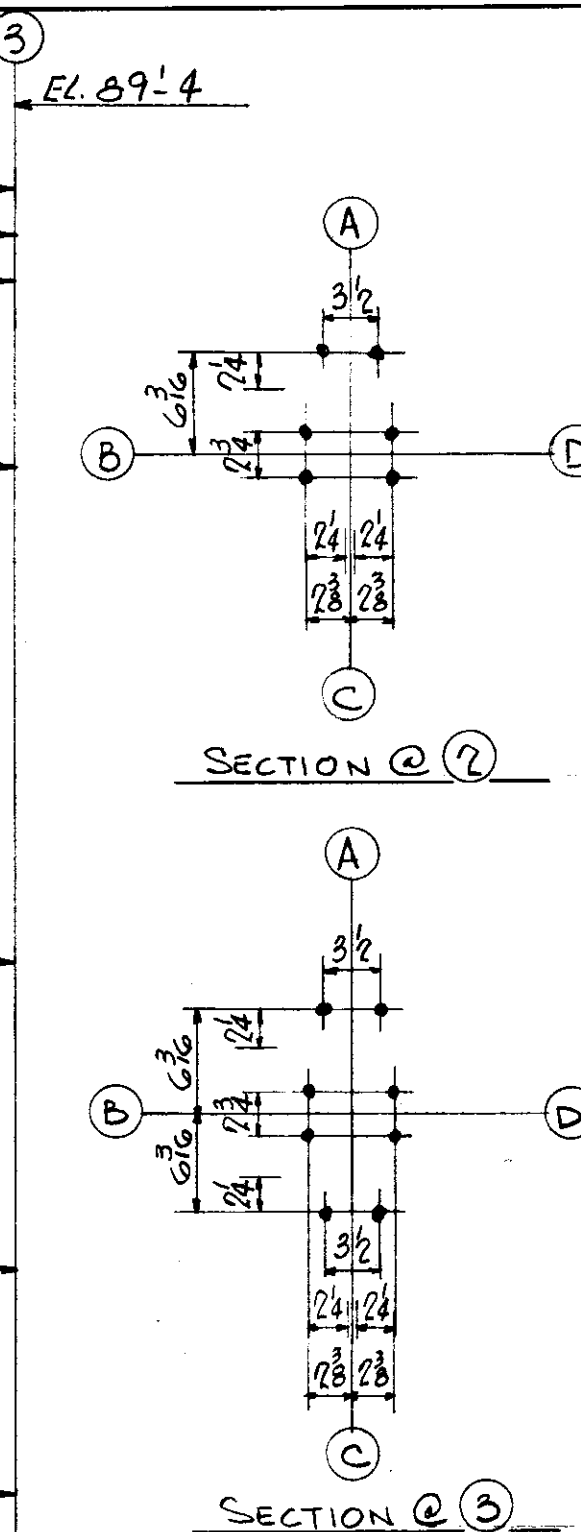

ALLENTOWN, PA.

NAME OF STRUCTURE  
THE HARTFORD PUBLIC LIBRARY  
HARTFORD - CONNECTICUT

[illegible]

| TOTAL | ORD. | PLATES | STD | BOLT | RIV. | BAR | SM. STD. | PAINT |
|-------|------|--------|-----|------|------|-----|----------|-------|
| 562   | 486  | 10     | 47  |      |      | 16  |          | 3     |

## REVISIONS

|              |           |
|--------------|-----------|
| CONTRACT NO. | SHEET NO. |
|--------------|-----------|

|      |      |
|------|------|
| 4090 | C168 |
|------|------|

Lot 8 WILD

~~RIVETS~~

DET LWS DATE 10-11-54

CHK'R **CZ** DATE **11-22-54**

IN CHARGE FISHER

OPEN HOLES 1,300'

ONE COLUMN MK. E35<sup>(M-3)</sup> - FACE (A) SOUTH

C- 3/4"  $\phi$  Bx 13/16 Gx