


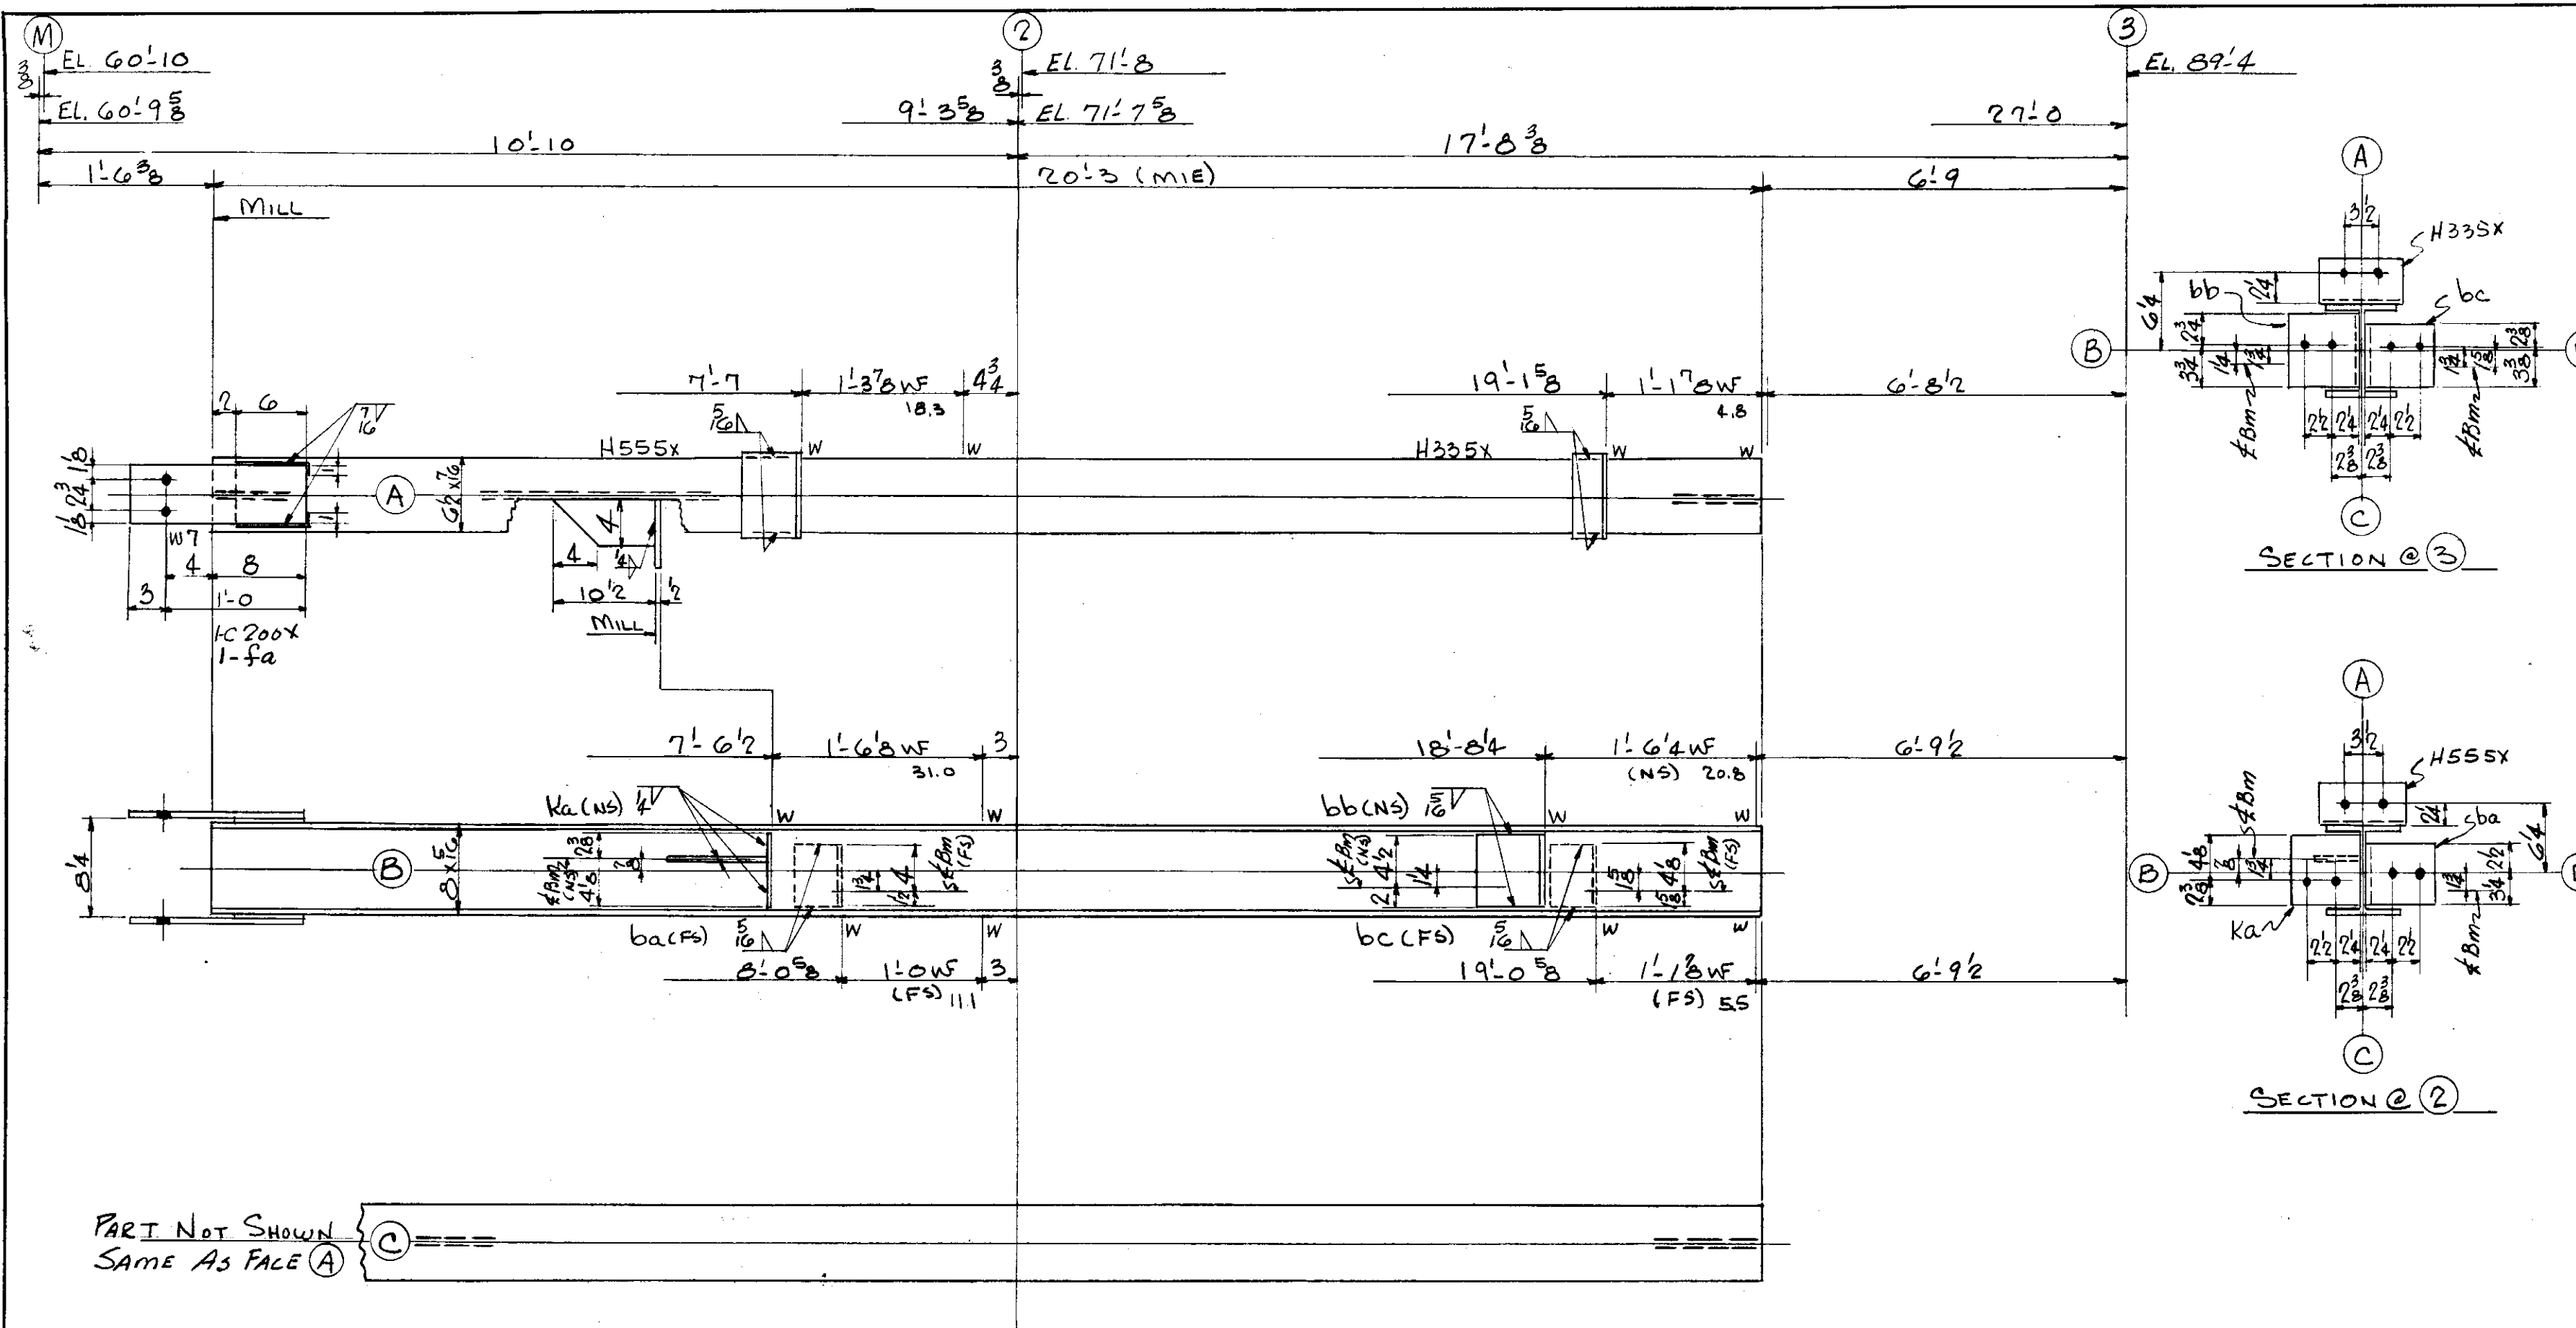

PART NOT SHOWN
SAME AS FACE (A)

ONE COLUMN MK. E41 (M-3) - FACE (A) EAST

LEHIGH STRUCTURAL STEEL CO.

ALLENTOWN, PA.

NAME OF STRUCTURE
THE HARTFORD PUBLIC LIBRARY
HARTFORD - CONNECTICUT

WEIGHT	NO. PCS.	ASS'M MK.	SHAPE	LENGTH	REMARKS	ORDERED
					ONE COL. MK. E41 (M-3)	
568	1		8 WF 28	20 3	(MIE)	20'-3 1/4
16	2		C200X	1 3		
2	2		Fill	0 6		
11	1		H555X	0 7 1/2		
5	1		H335X	0 7 1/2		
6	1		Ka	0 6 1/2		
6			L 4x3x3/8	0 10 1/2	MIE	
9	1		L 6x6x1/2	0 5 1/2		
14	1		L 8x6x3/8	0 6 1/2		
7	1		L 6x4x1/2	0 5 1/2		
3			PAINT			
647			TOTAL			

TOTAL	ORD.	PLATES	STD	BOLT	RIV.	BAR	SM. STD.	PAINT
647	568		46			30		3

REVISIONS	CONTRACT NO.	SHEET NO.
	4090	C169

DET LWS DATE 10-13-54
CHK'R CZ DATE 11-22-54
IN CHARGE FISHER

Lot 8 WELD