


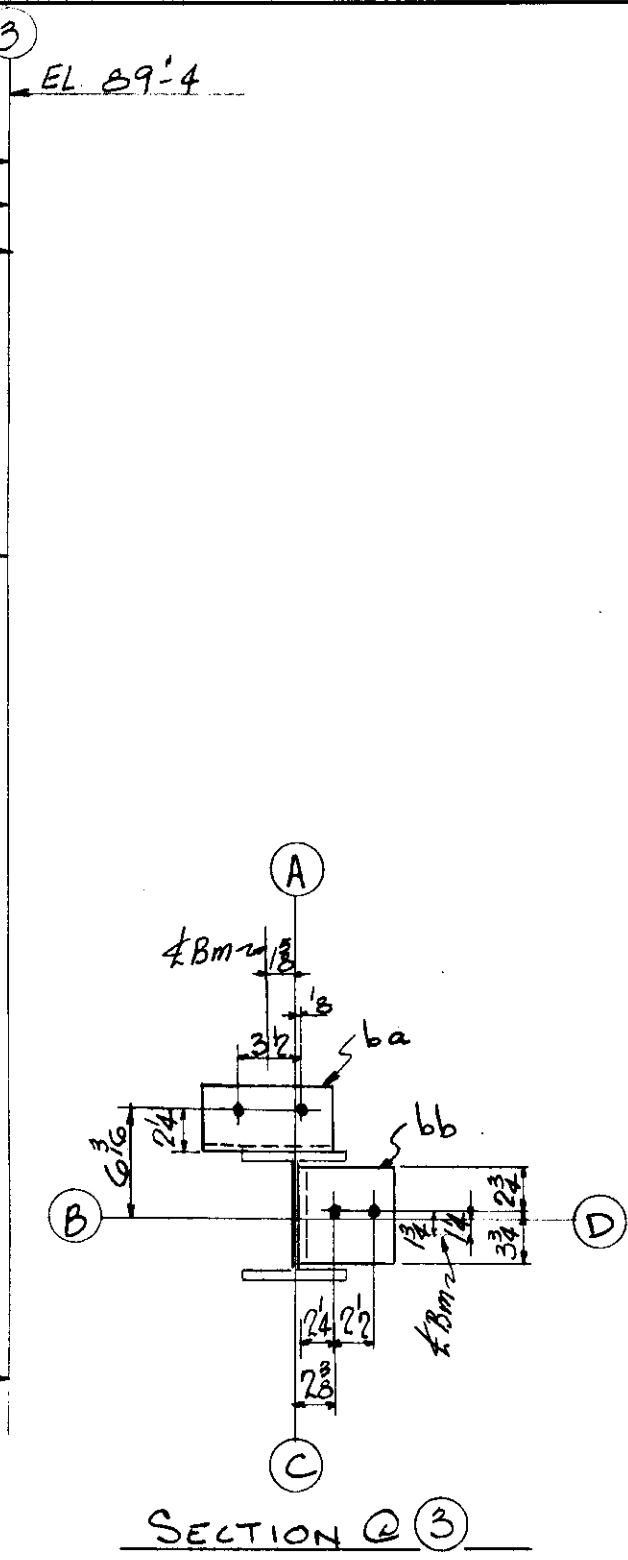

ONE COLUMN MK. E13⁽²⁻³⁾ - FACE (A) SOUTH

[illegible]