


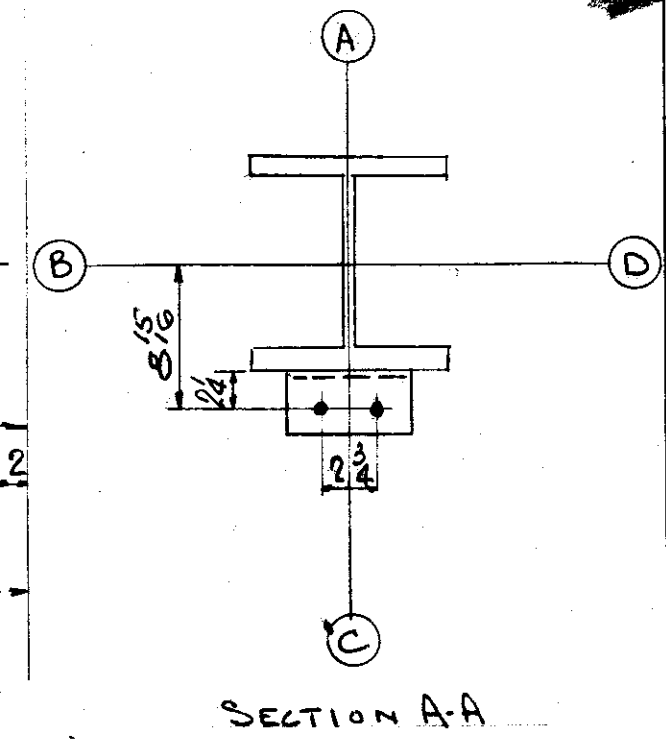

TOTAL	ORD.	PLATES	STD	BOLT	RIV.	BAR	SM. STD.	PAINT
2204	2125	64	L					11
REVISIONS 12-13-54 Rev. cover flt na added. 1-3-55 Rev. cover flt na removed						CONTRACT NO. 4090		SHEET NO. C171

LIT 7 WELD