

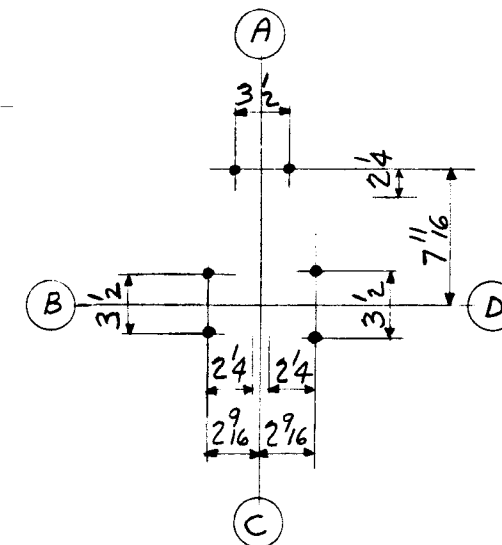


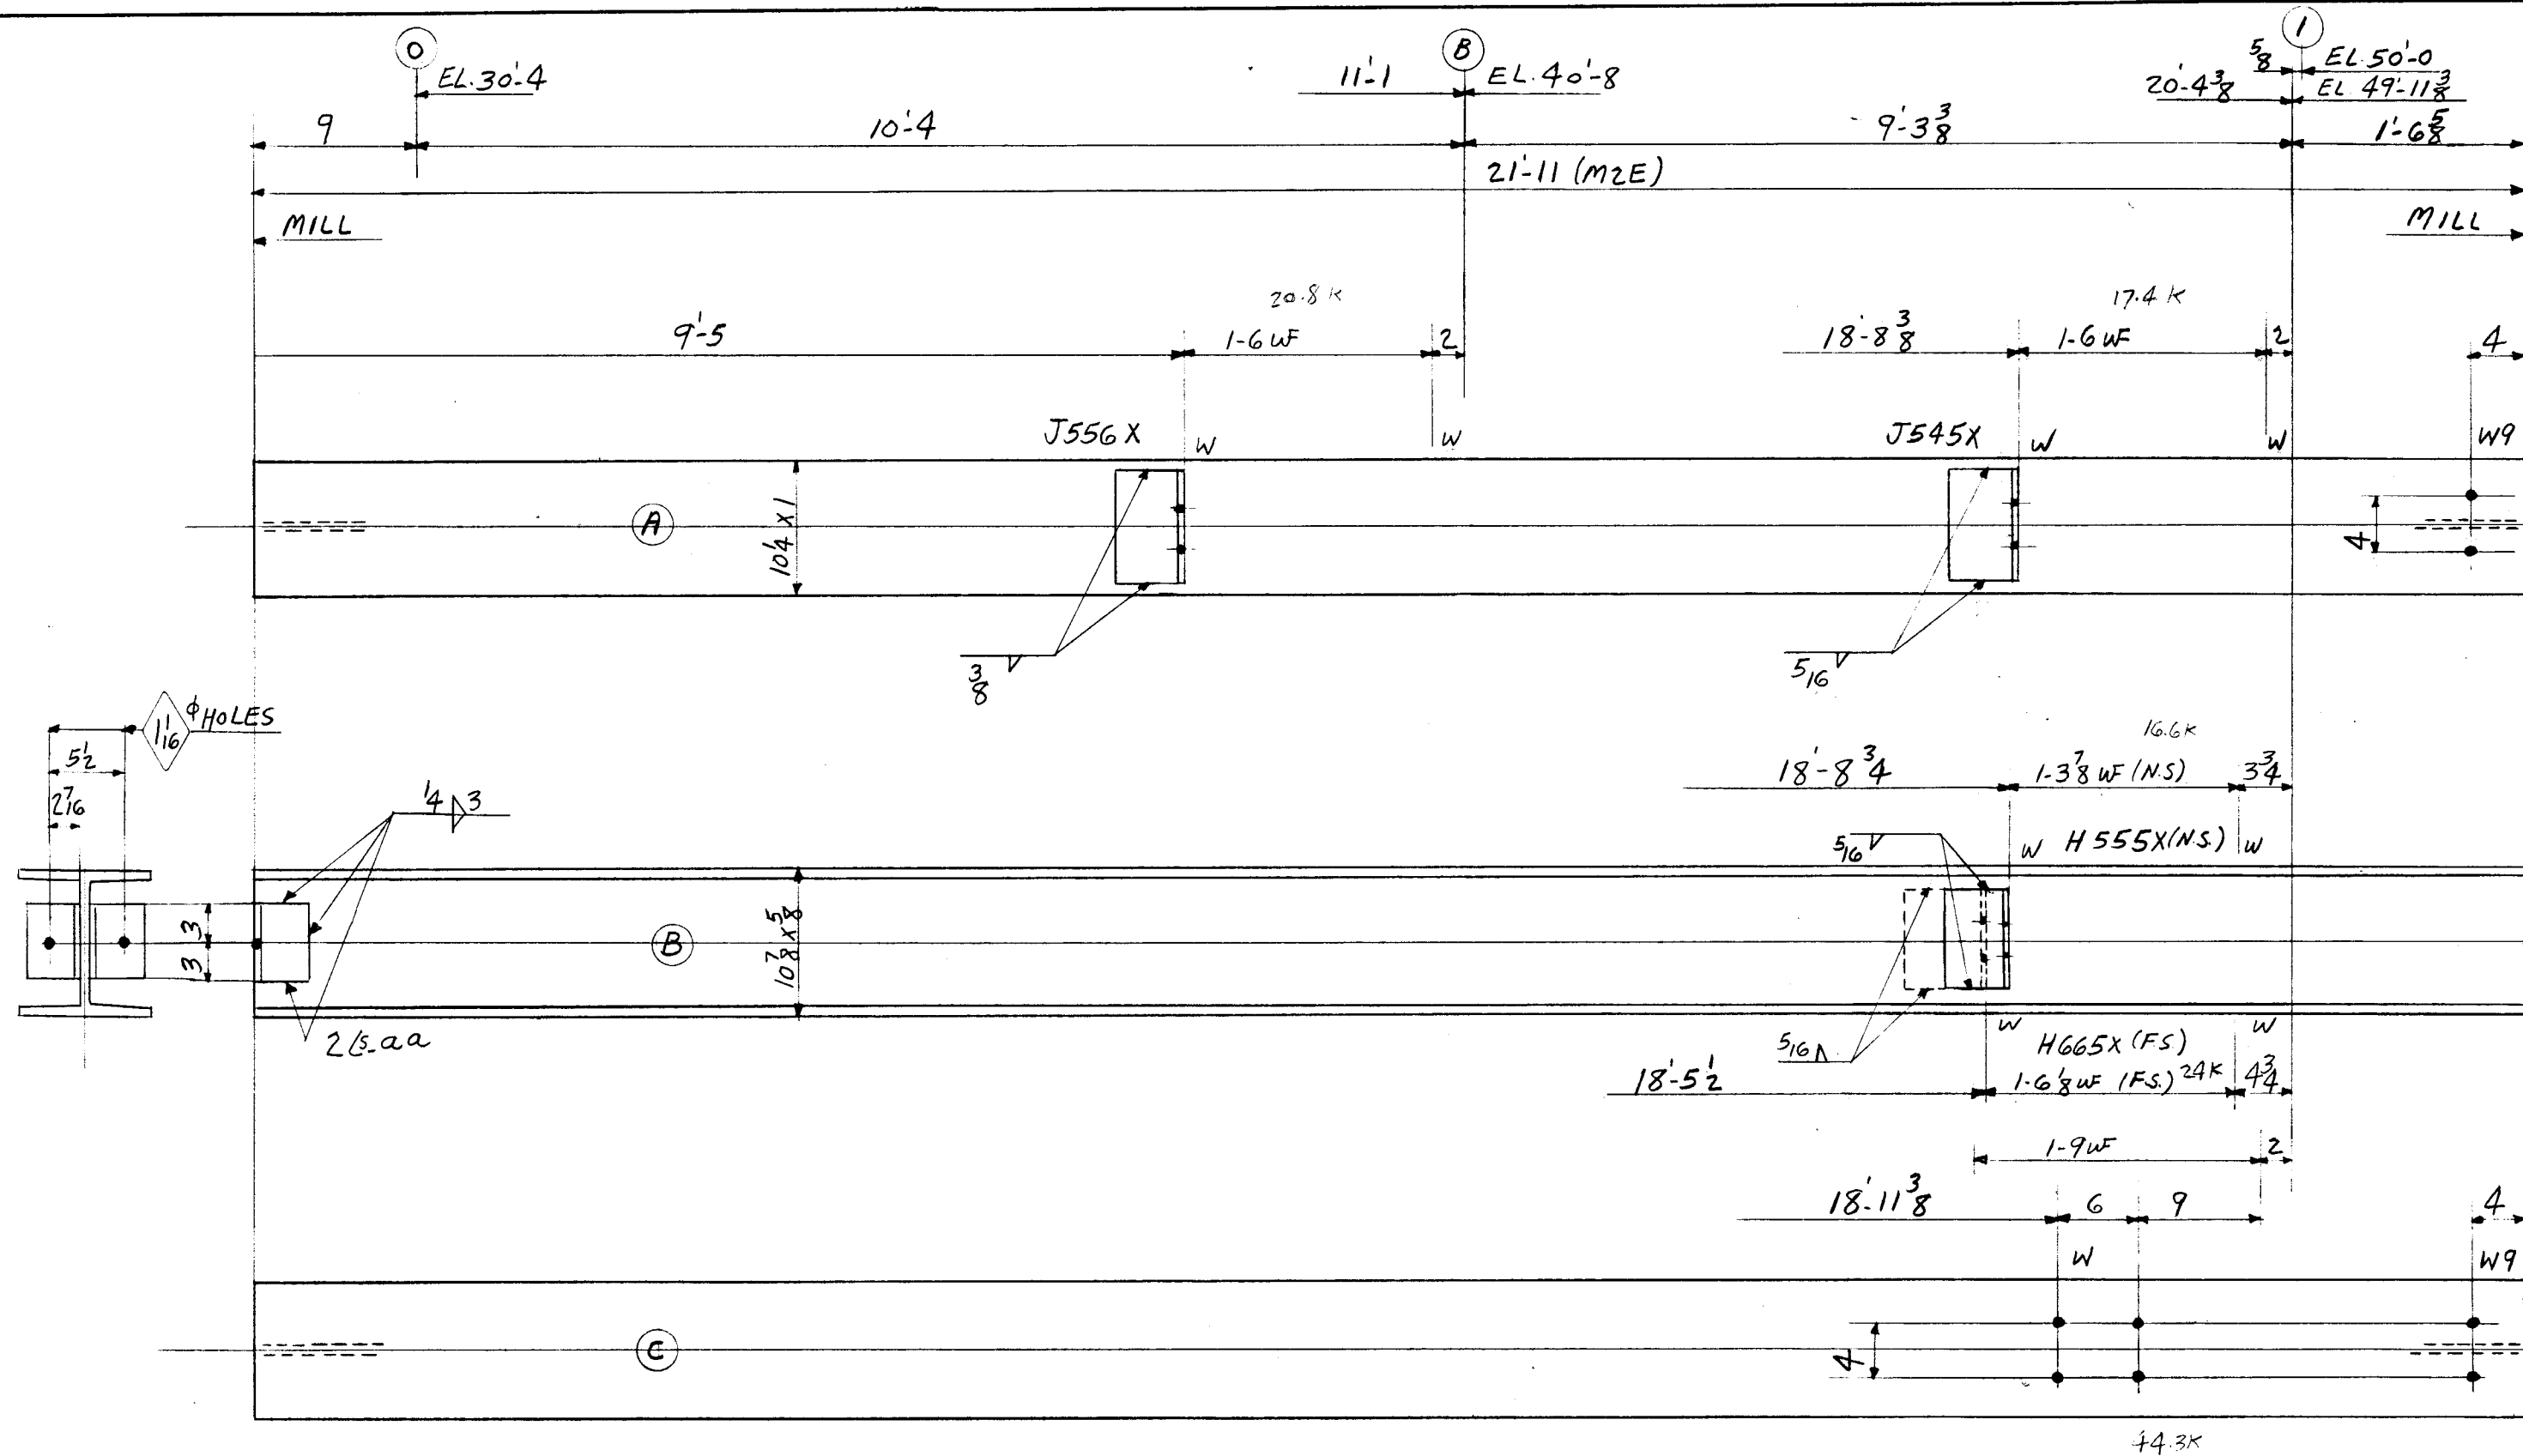

SECTION A-A

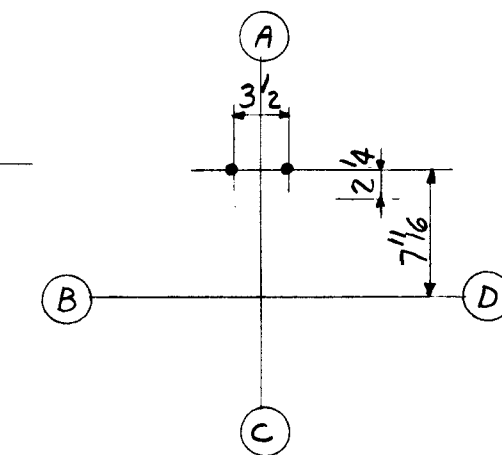

SECTION B-B

ONE COL-MK K25⁽¹⁰⁻¹⁾ (FACE A NORTH)

4-3/4" x 1 1/16"
4-Do x 1 3/8"

LEHIGH STRUCTURAL STEEL CO.

ALLENTOWN, PA.

NAME OF STRUCTURE
THE HARTFORD PUBLIC LIBRARY
HARTFORD, CONNECTICUT

WEIGHT	NO. PCS.	ASS'M MK.	SHAPE	LENGTH	REMARKS	ORDERED
			ONE COL-MK K25 ⁽¹⁰⁻¹⁾			
195	1		10W89	21 11	MZE	21-11 1/2
13	2	aa	3-4x4x1/2	0 6		
13	1	J556X	L-5x3 1/2x5/8	0 9		
10	1	J545X	L-5x3 1/2x1/2	0 9		
15	1	H665X	L-6x4x3/4	0 7 1/2		
11	1	H555X	L-5x3 1/2x5/8	0 7 1/2		
10		PAINT				
2026		TOTAL				

TOTAL	ORD.	PLATES	STD	BOLT	RIV.	BAR	SM. STD.	PAINT
2026	195		62					10

REVISIONS	CONTRACT NO.	SHEET NO.
	4090	C184

RIVETS NONE	DET HJS DATE 9-30-54
OPEN HOLES 13 UNLESS 16 NOTED	CHK'R CZ DATE 11-23-54
	IN CHARGE CLF

LOT 9 WELD