

LEHIGH STRUCTURAL STEEL CO.

ALLENTOWN, PA.

NAME OF STRUCTURE
THE HARTFORD PUBLIC LIBRARY
HARTFORD, CONNECTICUT


WEIGHT	NO. PCS.	ASS'M MK.	SHAPE	LENGTH		REMARKS	ORDERED
	ONE	COL -	MK. K17A (0-1)				
566	1		8 WF 28	20	2 1/2	M/E	20-2 3/4
13	2	aa	25.4 x 4 x 1/2	0	6		
8	1	F455X	L-4 x 4 x 5/8	0	6 1/4		
19	1	ba	L-7 x 4 x 3/8	0	7 1/2		
5	1	K445X	R 4 x 1/2	0	8 1/2	M/E	
4			R DO.	0	6 1/4		
3		PAINT					
618		TOTAL					

TOTAL	ORD.	PLATES	STD	BOLT	RIV.	BAR	SM. STD.	PAINT
618	566		40			9		3

REVISIONS	CONTRACT NO.	SHEET NO.
	4090	C187

LOT 9

WELD

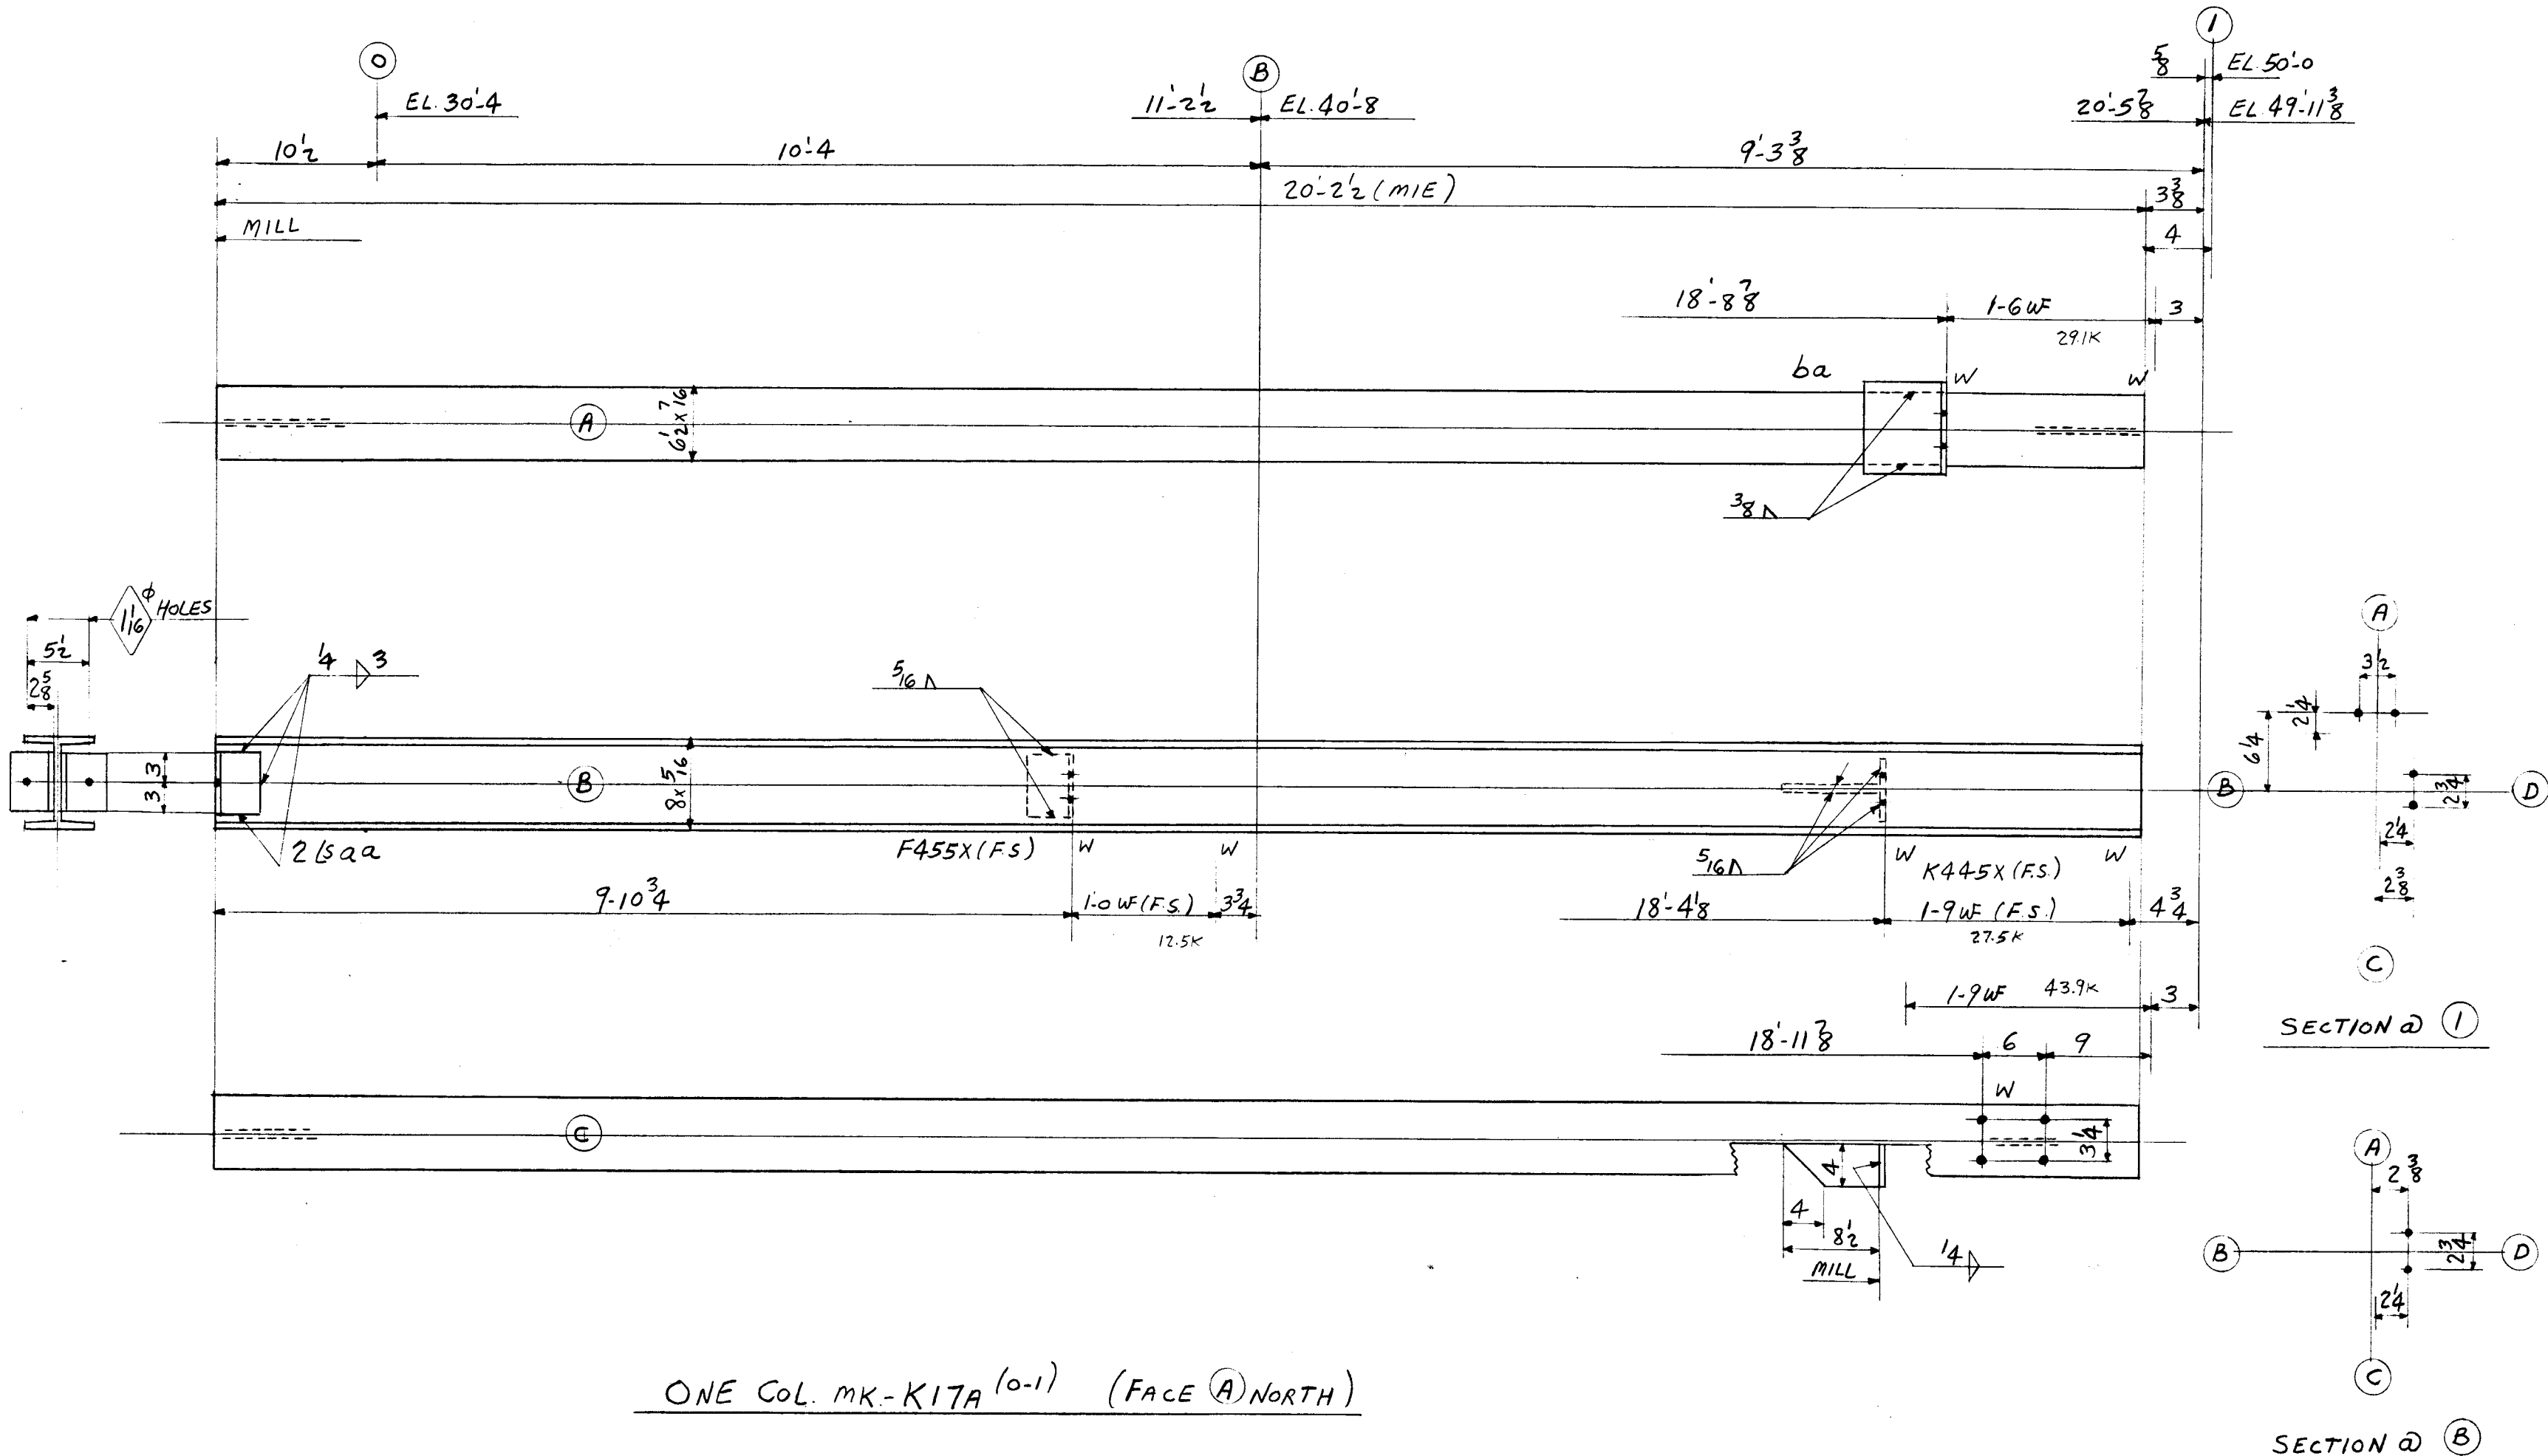

ONE COL. MK-K17A (0-1) (FACE A) NORTH

4-3/4 B x 7-1/8 G

RIVETS	NONE	DET	HJS	DATE	10-4-54
OPEN HOLES	13 UNLESS NOTED	CHK'R	CZ	DATE	11-23-54
		IN CHARGE	CLF		