


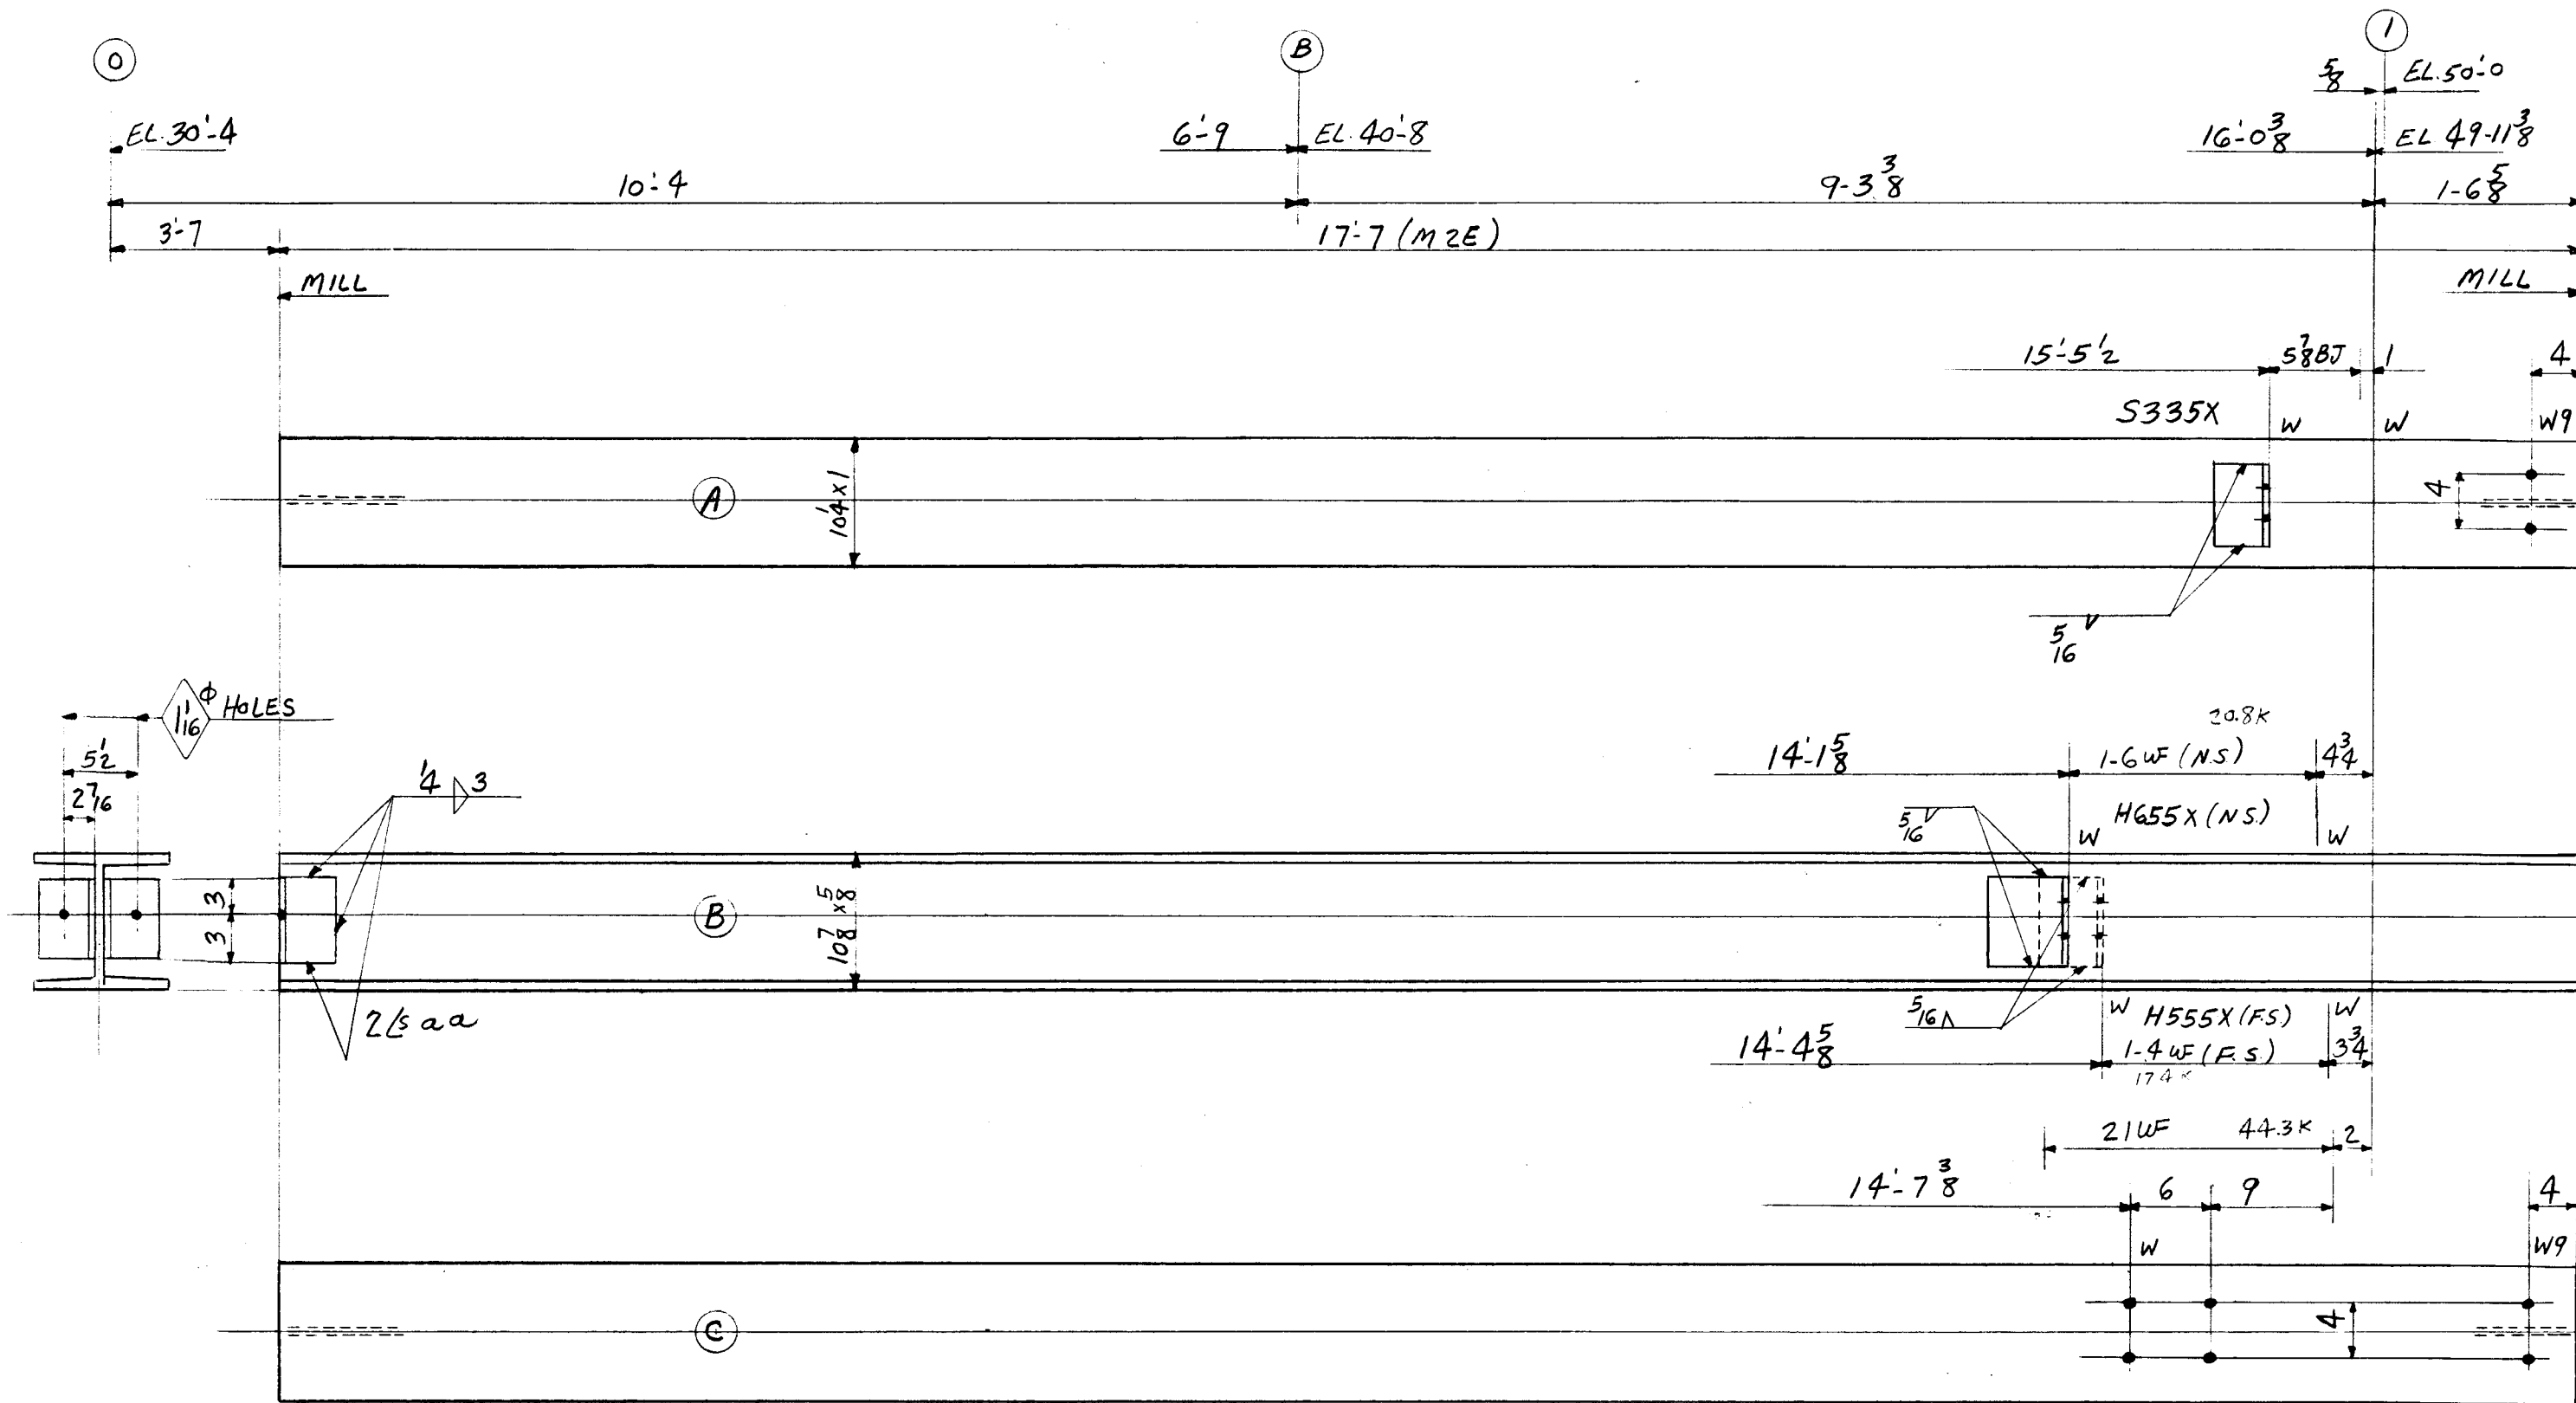

ONE COL. MK. K26<sup>(10-1)</sup> (FACE A) SOUTH)

4-3/4" x 13/8" G  
4-DO x 17/8" G

RIVETS NONE  
OPEN HOLES 13 UNLESS  
16 NOTED

DET HTS DATE 10-4-54  
CHK'R CZ DATE 11-23-54  
IN CHARGE CLF

LEHIGH STRUCTURAL STEEL CO.

ALLENTOWN, PA.

NAME OF STRUCTURE  
THE HARTFORD PUBLIC LIBRARY  
HARTFORD, CONNECTICUT

| WEIGHT | NO. PCS. | ASS'M MK.                          | SHAPE         | LENGTH  | REMARKS | ORDERED  |
|--------|----------|------------------------------------|---------------|---------|---------|----------|
|        |          | ONE COL. MK. K26 <sup>(10-1)</sup> |               |         |         |          |
| 1569   | 1        |                                    | 10W89         | 17 7    | MZE     | 17-7 1/2 |
| 13     | 2        | aa                                 | L-4x4x1/2     | 0 6     |         |          |
| 13     | 1        | S335X                              | L-4x3x3/8     | 0 6 1/4 |         |          |
| 13     | 1        | H655X                              | L-6x4x5/8     | 0 7 1/2 |         |          |
| 11     | 1        | H555X                              | L-5x3 1/2x5/8 | 0 7 1/2 |         |          |
| 8      |          | PAINT                              |               |         |         |          |
| 1618   |          | TOTAL                              |               |         |         |          |

| TOTAL | ORD. | PLATES | STD | BOLT | RIV. | BAR | SM. STD. | PAINT |
|-------|------|--------|-----|------|------|-----|----------|-------|
| 1618  | 1569 |        | 41  |      |      |     |          | 8     |

| REVISIONS | CONTRACT NO. | SHEET NO. |
|-----------|--------------|-----------|
|           | 4090         | C189      |

LOT 9 WELD