


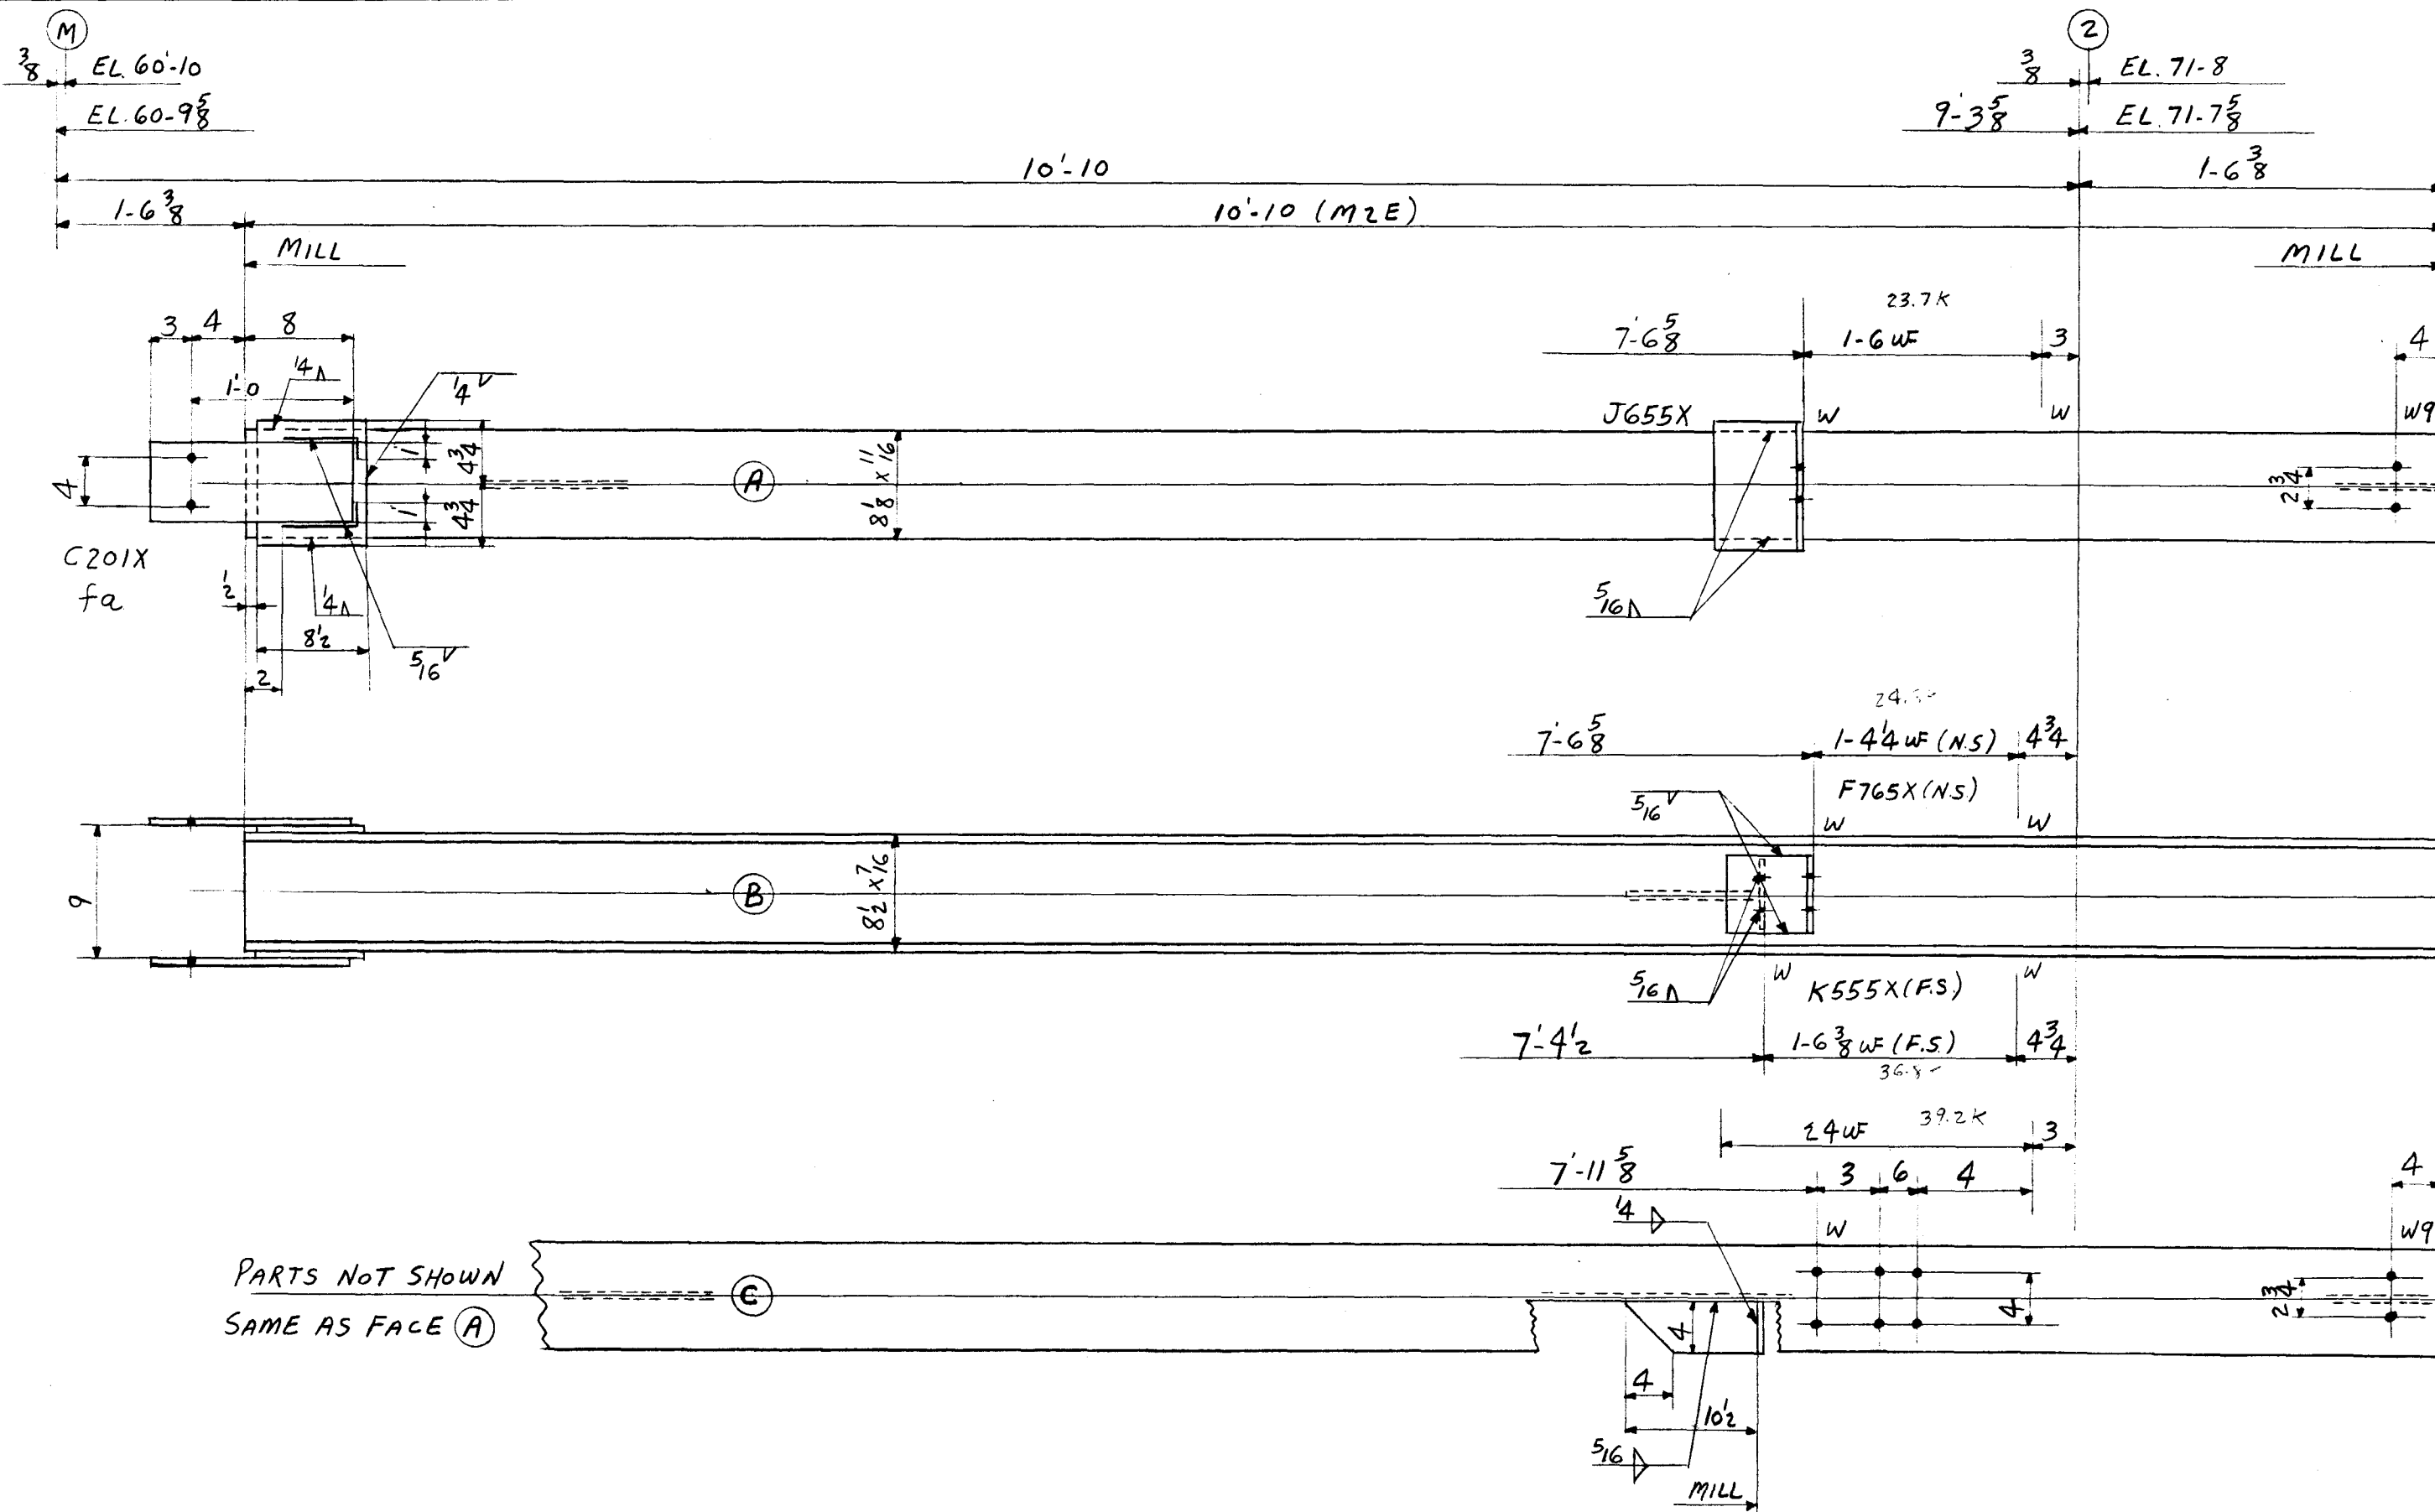

4- $\frac{3}{4}$ " ϕ $\times$ $\frac{11}{16}$ "
6- ϕ $\times$ $\frac{1}{8}$ "

ONE COL. MK. K25^(M-2) (FACE A NORTH)

RIVETS	NONE	DET	HJS	DATE	10-7-54
OPEN HOLES	$\frac{13}{16}$ " ϕ	CHK'R	CZ	DATE	11-24-54
		IN CHARGE	CLF		

LEHIGH STRUCTURAL STEEL CO.
ALLENTOWN, PA.

NAME OF STRUCTURE
THE HARTFORD PUBLIC LIBRARY
HARTFORD, CONNECTICUT

WEIGHT	NO. PCS.	ASS'M MK.	SHAPE	LENGTH	REMARKS	ORDERED
			ONE COL. MK. K25 ^(M-2)			
522	1		8WF48	10	10	MZE
21	2	C201X	RS. $6\frac{1}{2} \times \frac{3}{8}$	1	3	
11	2	fa	Fills $8\frac{1}{2} \times 4$	0	$9\frac{1}{2}$	
15	1	J655X	L- $6 \times 4 \times \frac{5}{8}$	0	9	
14	1	F765X	L- $7 \times 4 \times \frac{3}{4}$	0	64	
7	1	K555X	{ R $4 \times \frac{5}{8}$ R $4 \times \frac{1}{2}$	0	$10\frac{1}{2}$	MIE
3			PAINT			
597			TOTAL			

TOTAL	ORD.	PLATES	STD	BOLT	RIV.	BAR	SM. STD.	PAINT
597	522	32	29			11		3
REVISIONS						CONTRACT NO.	SHEET NO.	
						4090	C196	

LOT 9

WELD