
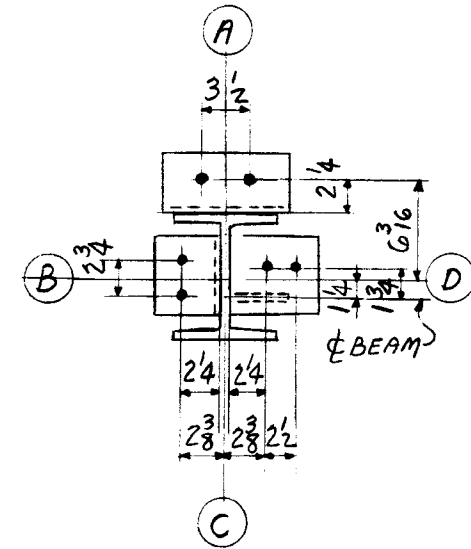


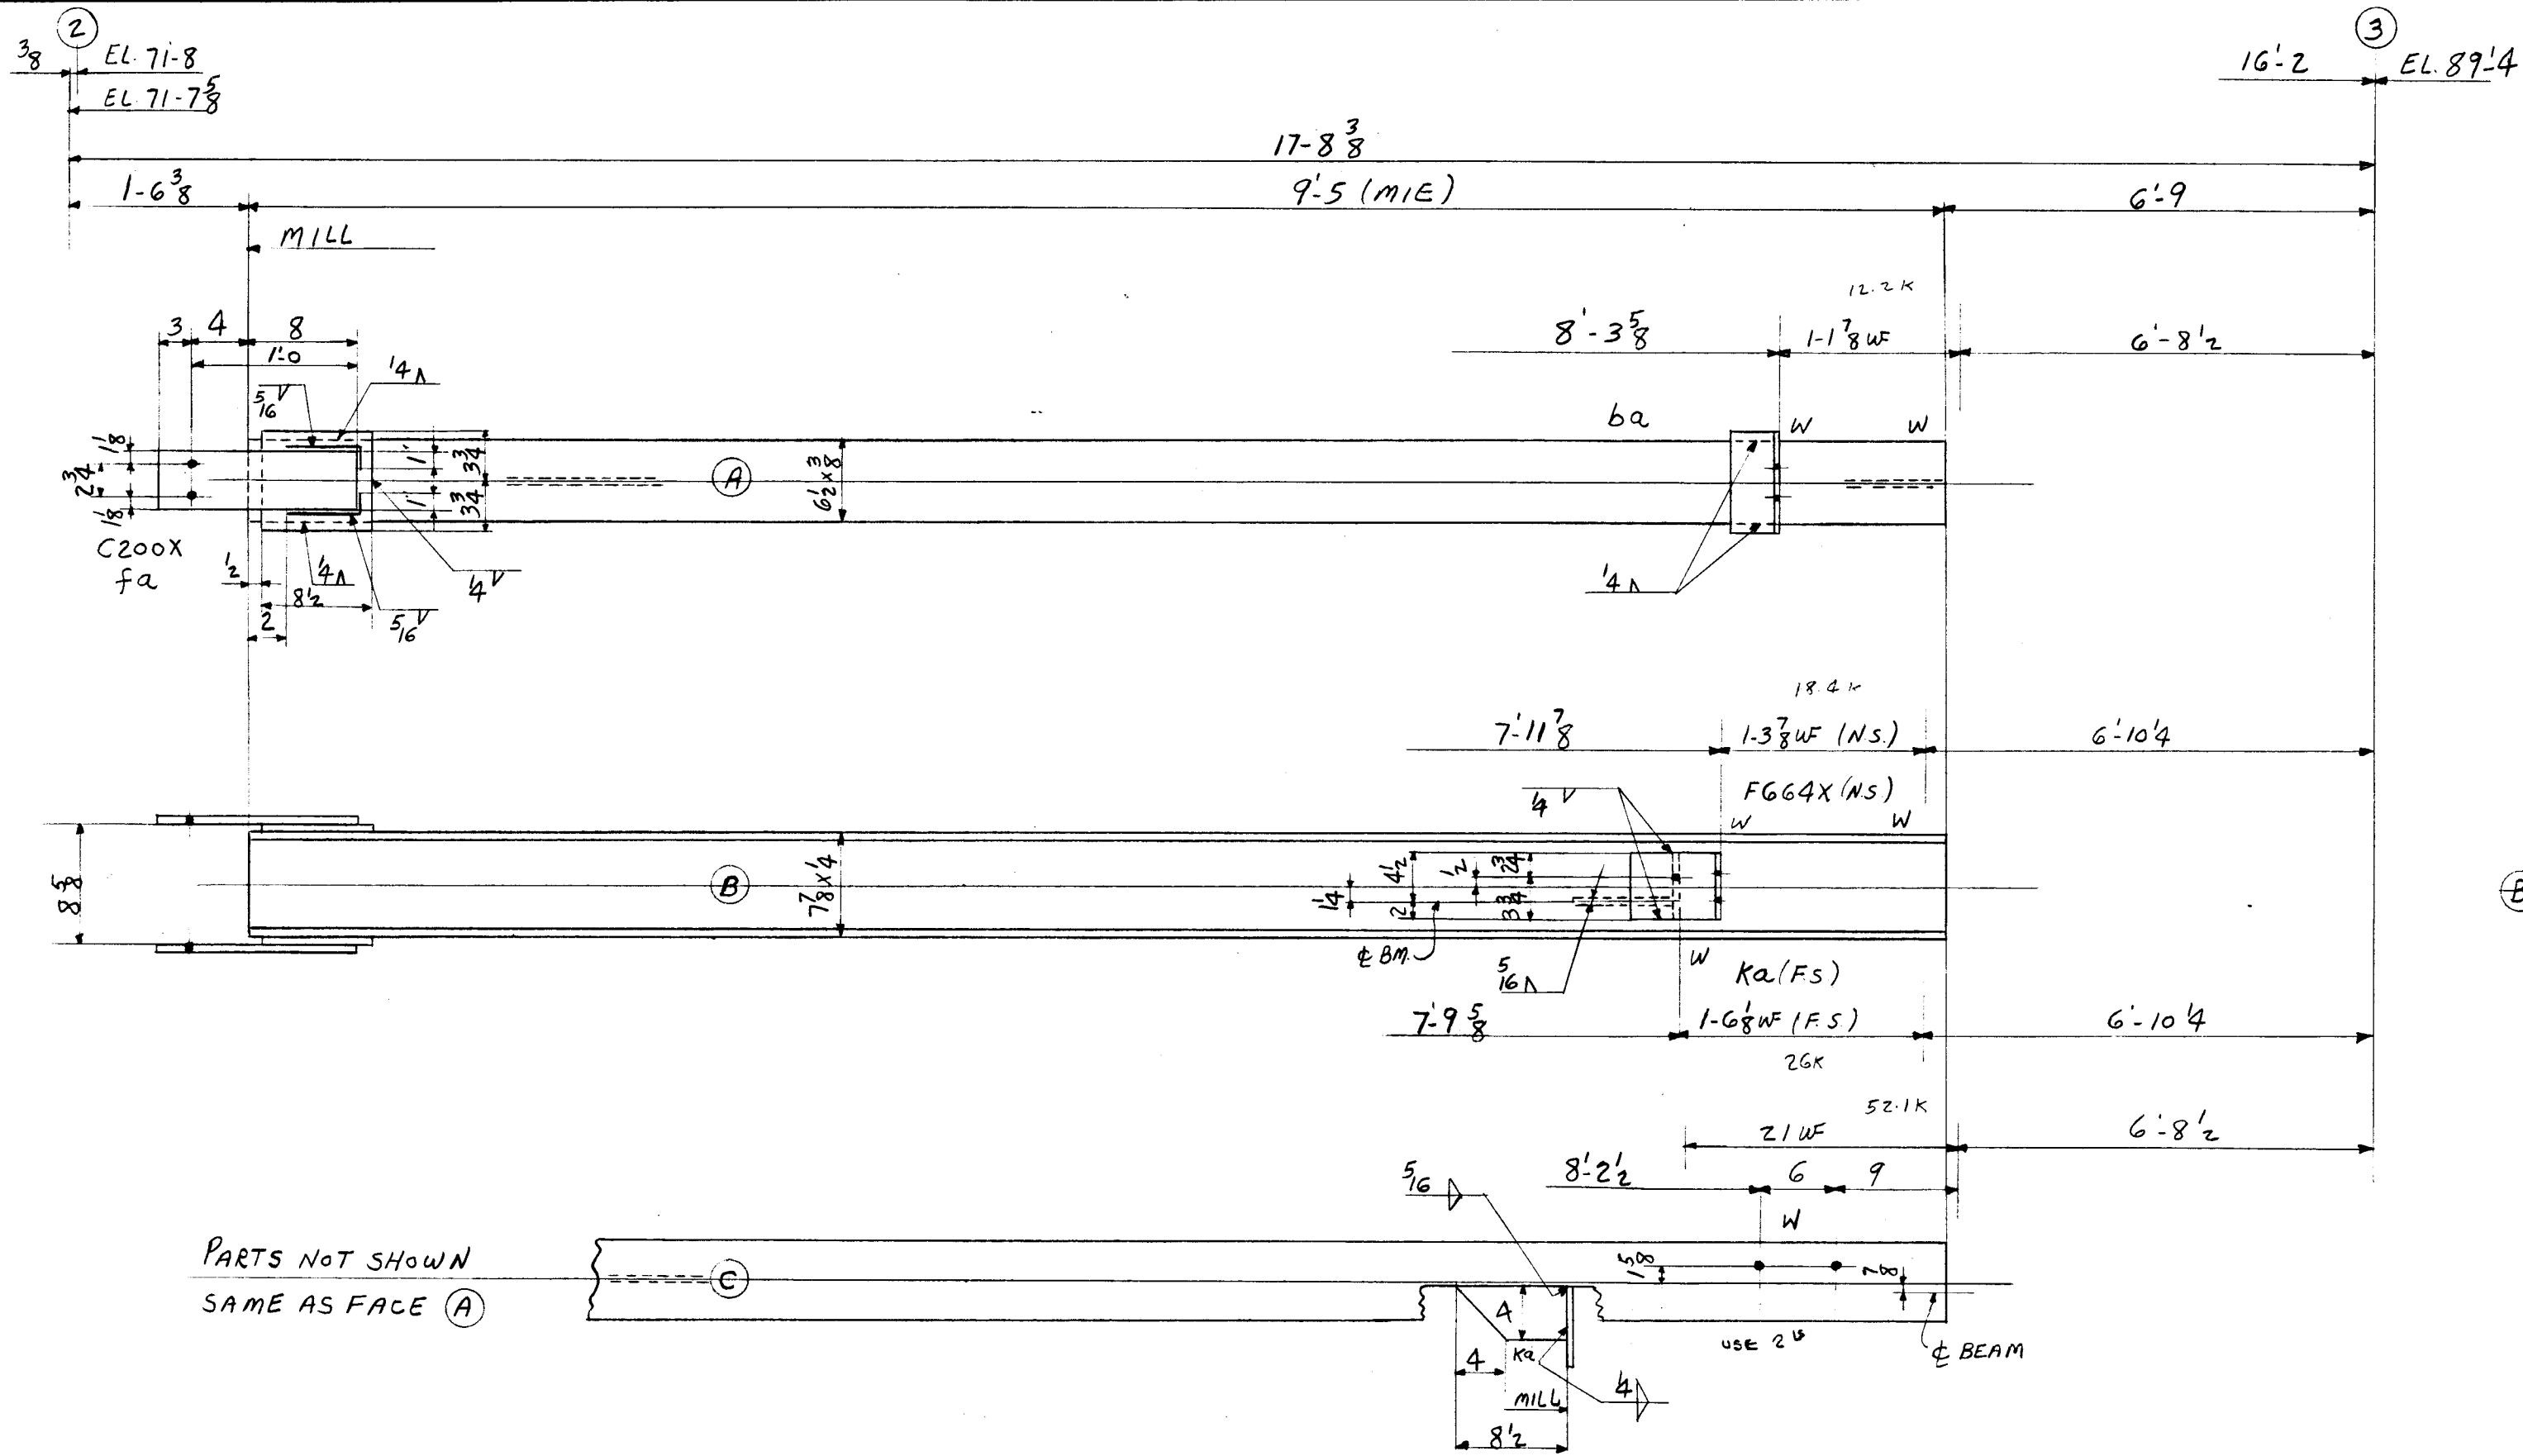

LEHIGH STRUCTURAL STEEL CO.
ALLENTOWN, PA.

NAME OF STRUCTURE
THE HARTFORD PUBLIC LIBRARY
HARTFORD, CONNECTICUT

WEIGHT	NO. PCS.	ASS'M MK.	SHAPE	LENGTH	REMARKS	ORDERED
		ONE COL	MK. K25 (2-3)			
227	1		8WF24	9 5	M/E	STK CUT 9.54
16	2	C200X	RS. 5x3/8	1 3		
14	2	fa	RS. 7 1/2x3/8	0 8 1/2		
9	1	ba	L-4x4x1/2	0 8		
14	1	FG64X	L-6x4x3/4	0 6 1/4		
6	1	Ka	FR. 6x1/2	0 6 1/2		
5			R. 4x1/2	0 8 1/2	M/E	
1		PAINT				
290		TOTAL				

TOTAL	ORD.	PLATES	STD	BOLT	RIV.	BAR	SM. STD.	PAINT
290		14	248			27		1

REVISIONS	CONTRACT NO.	SHEET NO.
	4090	C197

RIVETS	NONE	DET HJS	DATE 10-7-54
OPEN HOLES	13 1/16	CHK'R CZ	DATE 11-24-54
		IN CHARGE CLF	

ONE COL. MK-K25 (2-3) (FACE A NORTH)

4-3/4 BX 13/16 G

LOT 9

WELD