


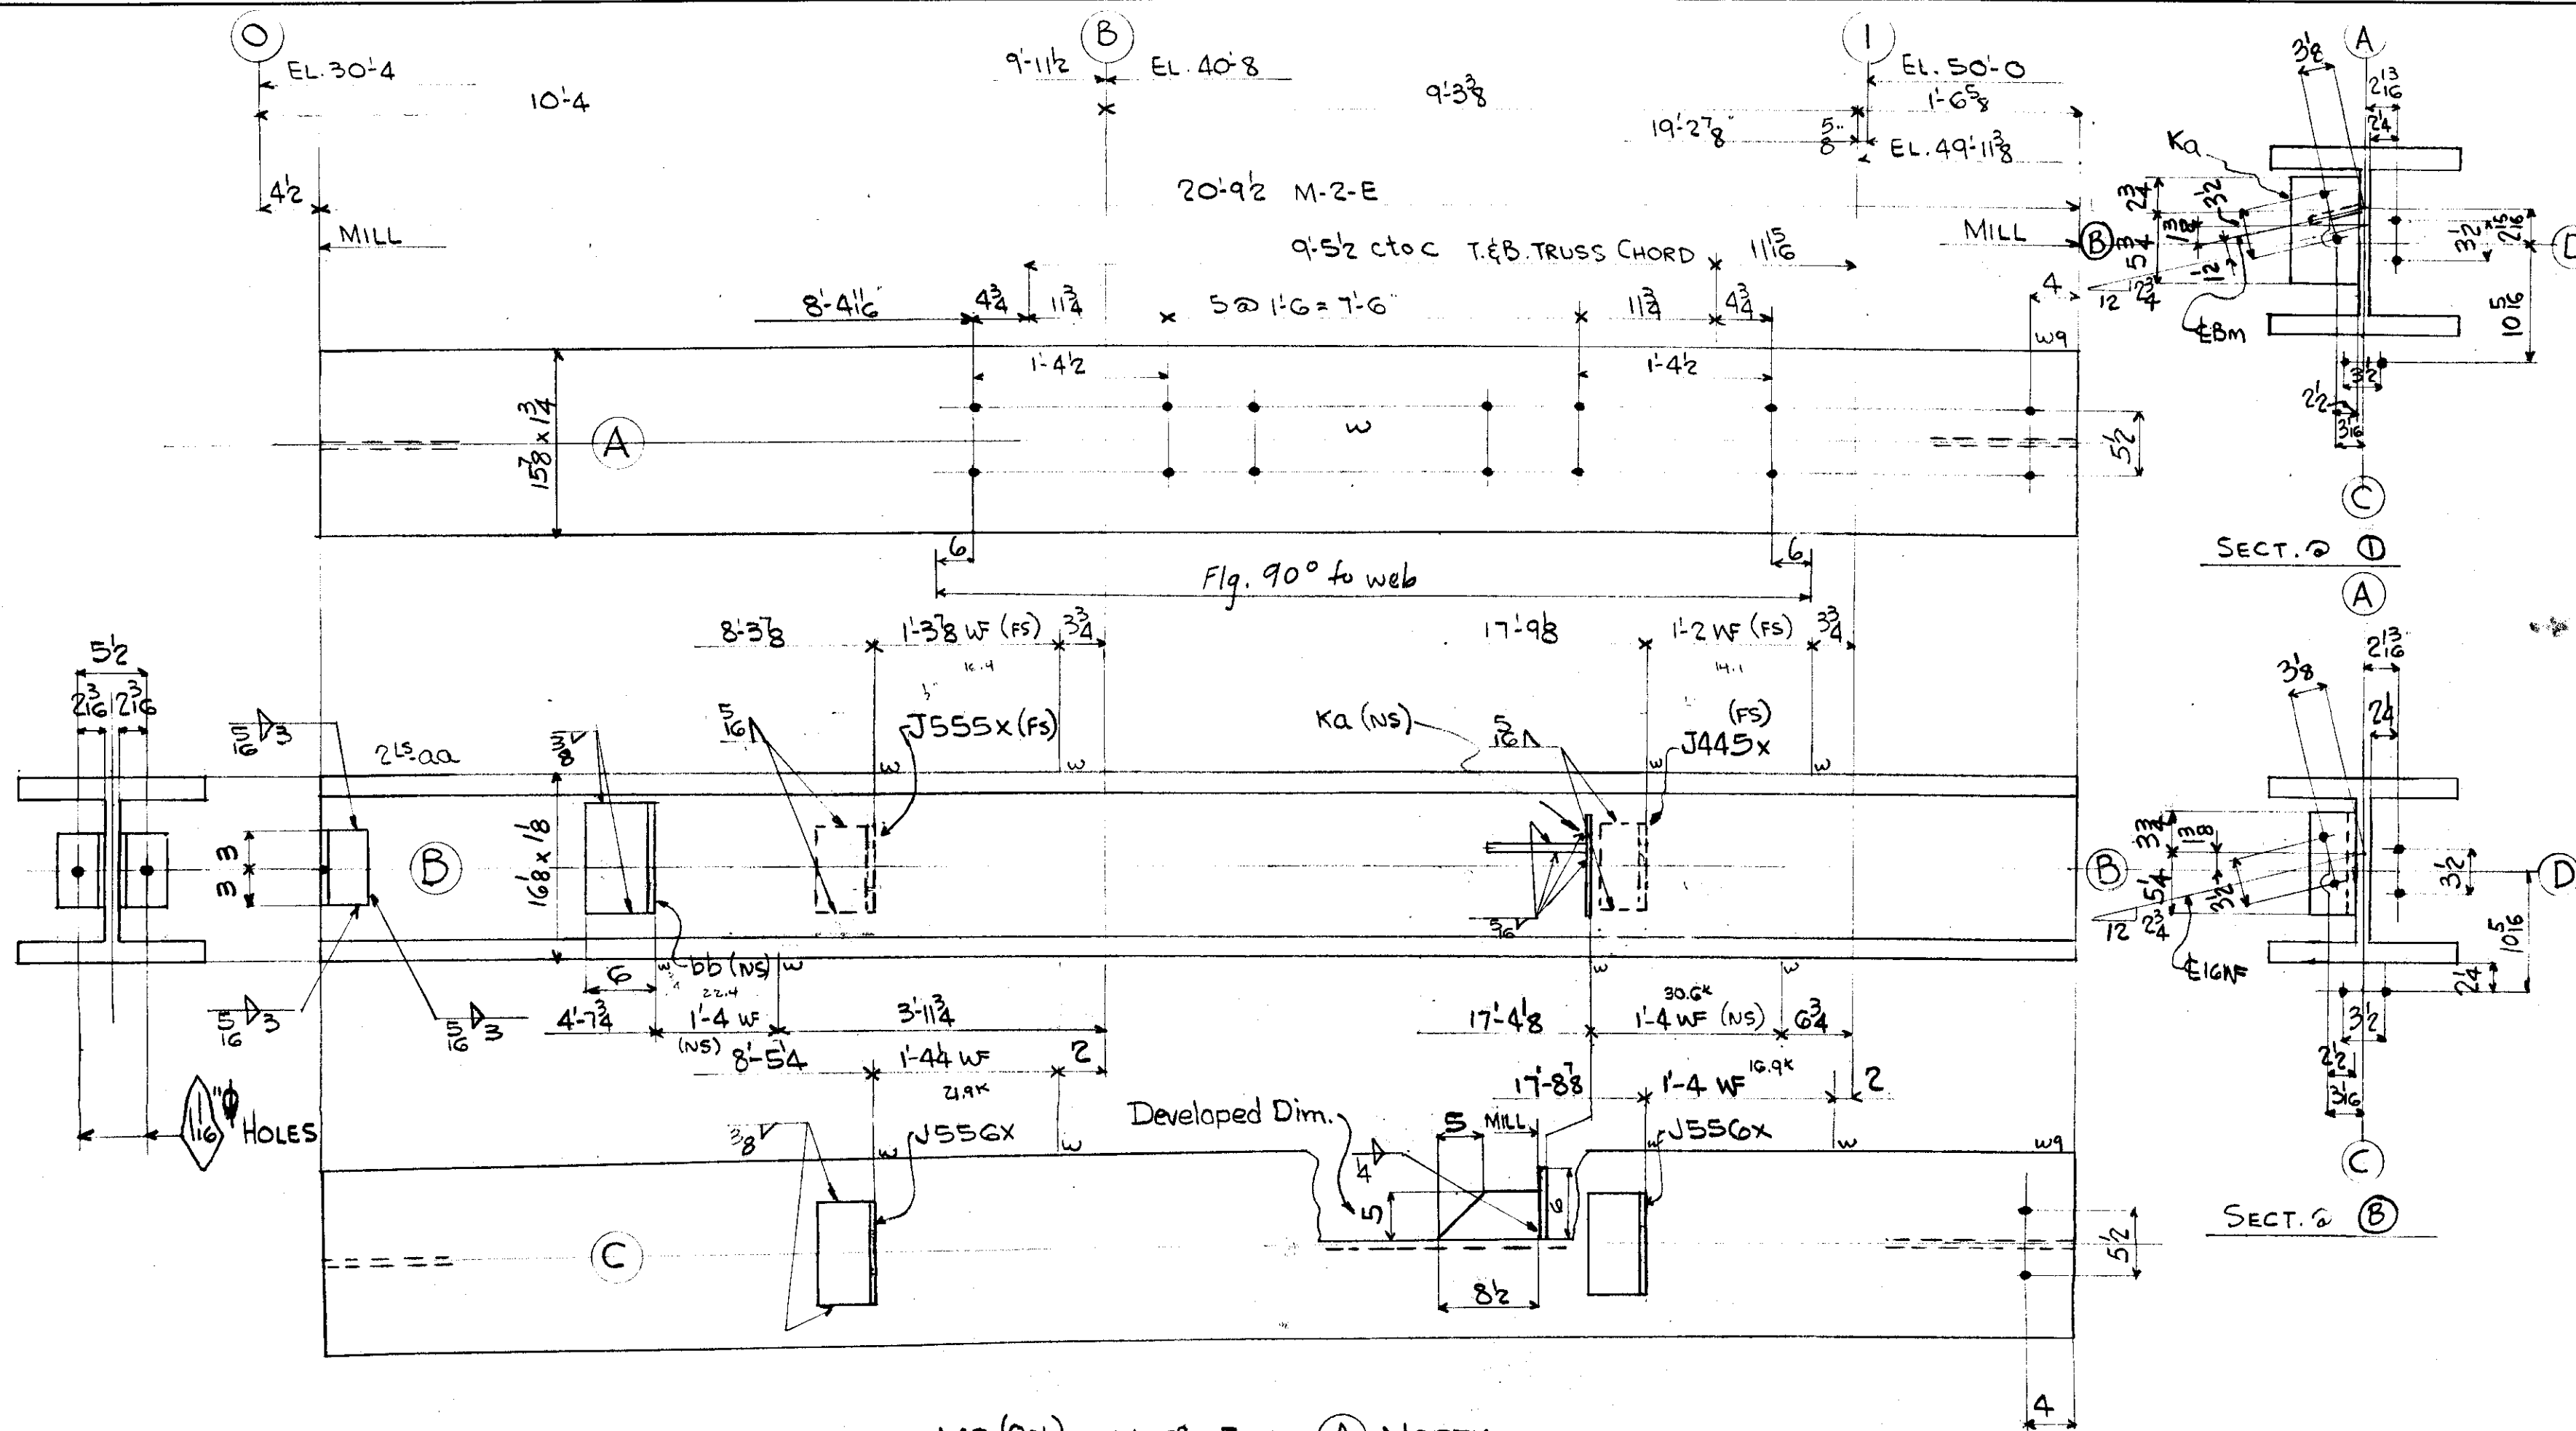

16-3/4" Φ BOLTS x 29.0' G  
 4-3/4" Φ BOLTS x 28' G

ONE - COL. - A43(0-1) - MARK FACE (A) NORTH

LEHIGH STRUCTURAL STEEL CO.  
 ALLENTOWN, PA.

NAME OF STRUCTURE  
 THE HARTFORD PUBLIC LIBRARY  
 HARTFORD, CONN.

| WEIGHT | NO. PCS. | ASS'M MK. | SHAPE             | LENGTH   | REMARKS | ORDERED |
|--------|----------|-----------|-------------------|----------|---------|---------|
|        |          |           | ONE COL. A43(0-1) |          |         |         |
| 4937   | 1        |           | 14 WF 237         | 20 9 1/2 | M-2-E   | 20-10   |
| 13     | 2        | aa        | L4 x 4 x 1/2      | 0 6      |         |         |
| 13     | 1        | J555x     | L5 x 3 1/2 x 5/8  | 0 9      |         |         |
| 18     | 1        | bb        | L6 x 4 x 3/4      | 0 9      |         |         |
| 10     | 1        | J445x     | L4 x 4 x 1/2      | 0 9      |         |         |
| 25     | 2        | J556x     | L5 x 3 1/2 x 5/8  | 0 9      |         |         |
| 7      | 1        | Ka        | R6 x 2            | 0 8 1/2  |         |         |
| 6      |          |           | R5 x 2            | 0 8 1/2  | M-1-E   |         |
| 25     |          | PAINT     |                   |          |         |         |
| 5054   |          | TOTAL     |                   |          |         |         |

| TOTAL | ORD. | PLATES | STD | BOLT | RIV. | BAR | SM. STD. | PAINT |
|-------|------|--------|-----|------|------|-----|----------|-------|
| 5054  | 4937 | 13     | 79  |      |      |     |          | 25    |

RIVETS NONE  
 OPEN HOLES 1/2" Φ UNLESS NOTED  
 DET JPB DATE 10-4-54  
 CHK'R R.C.C. DATE 10-20-54  
 IN CHARGE CLF

REVISIONS  
 12-14-54 - Cor. #. w. added. Rev.  
 1/3/55 Cor. R. Removed By Engr.  
 CONTRACT NO. 4090  
 SHEET NO. C2