


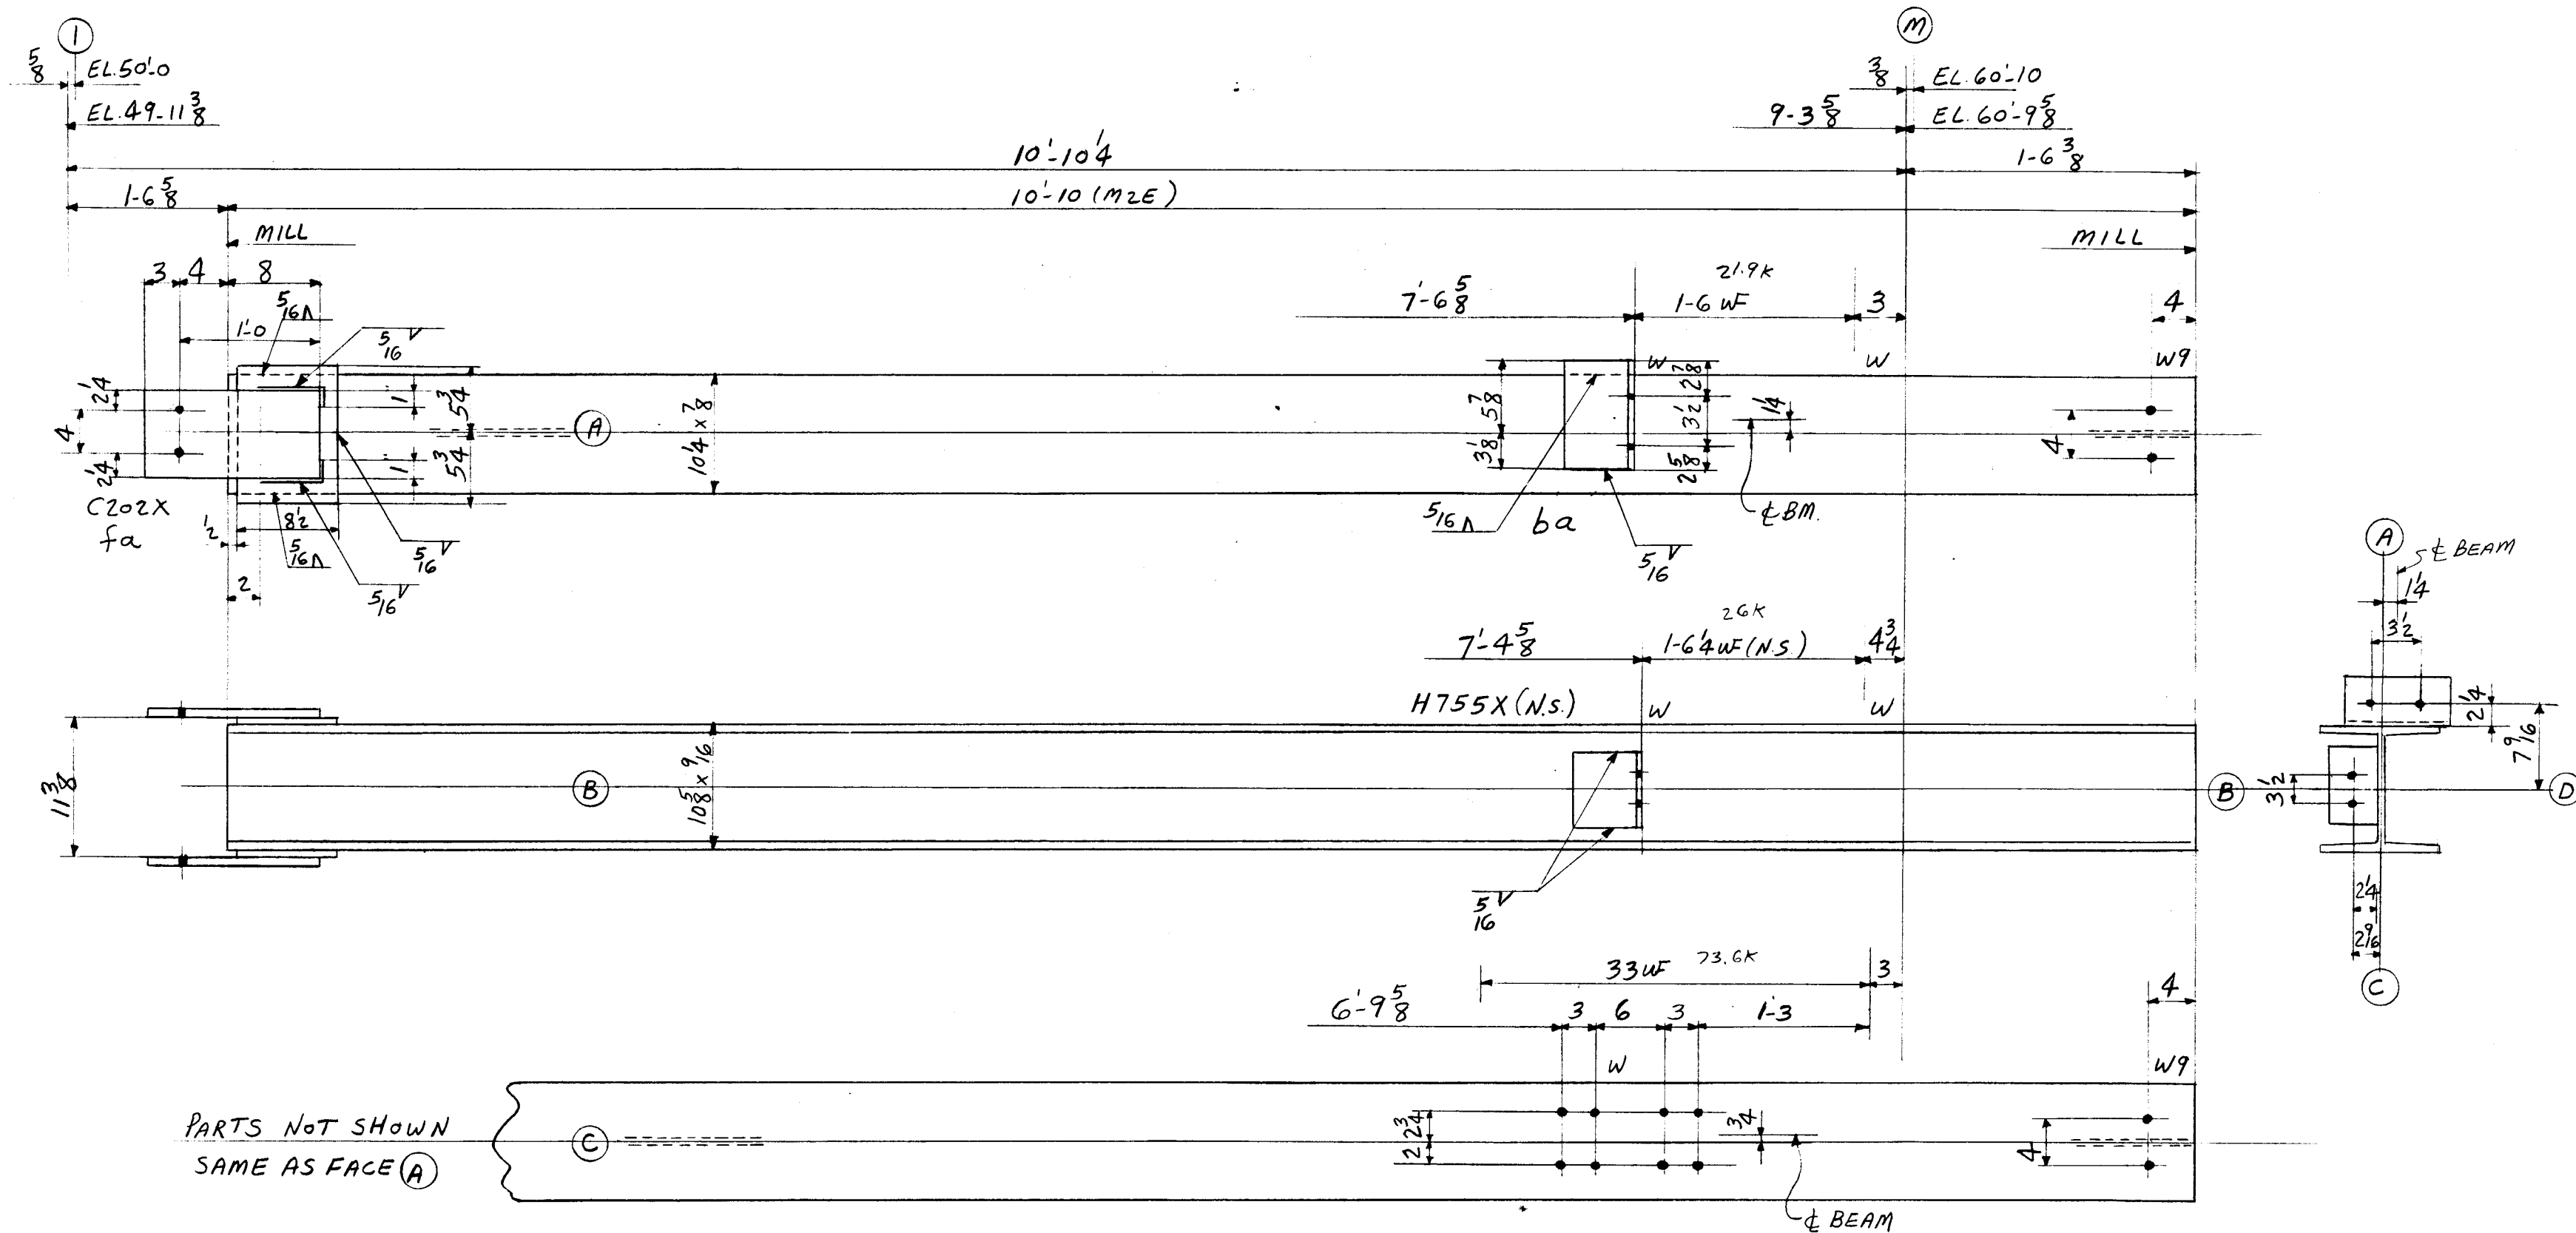

4-3/4" B x 14'6"
8-DO x 15'6"

ONE COL MK.-K17 (1-m) (FACE A NORTH)

LEHIGH STRUCTURAL STEEL CO.

ALLENTOWN, PA.

NAME OF STRUCTURE
THE HARTFORD PUBLIC LIBRARY
HARTFORD, CONNECTICUT

WEIGHT	NO. PCS.	ASS'M MK.	SHAPE	LENGTH	REMARKS	ORDERED
ONE COL-MK-K17 (1-m)						
838	1		10WF77	10 10	MZE	10-10 1/2
28	2	C202X	RS. 8 1/2 x 3/8	1 3		
21	2	fa	F11S. 8 1/2 x 3/8	0 11 1/2		
14	1	H755X	L- 7 x 4 x 5/8	0 7 1/2		
15	1	ba	L- 6 x 4 x 5/8	0 9		
5	PAINT					
921	TOTAL					

TOTAL	ORD.	PLATES	STD	BOLT	RIV.	BAR	SM. STD.	PAINT
921	838	49	29					5

REVISIONS	CONTRACT NO.	SHEET NO.
	4090	C201

RIVETS	NONE	DET HJS	DATE 10-11-54
OPEN HOLES	13/16"	CHK'R CZ	DATE 11-26-54
		IN CHARGE CLF	

LOT 9

WELD